
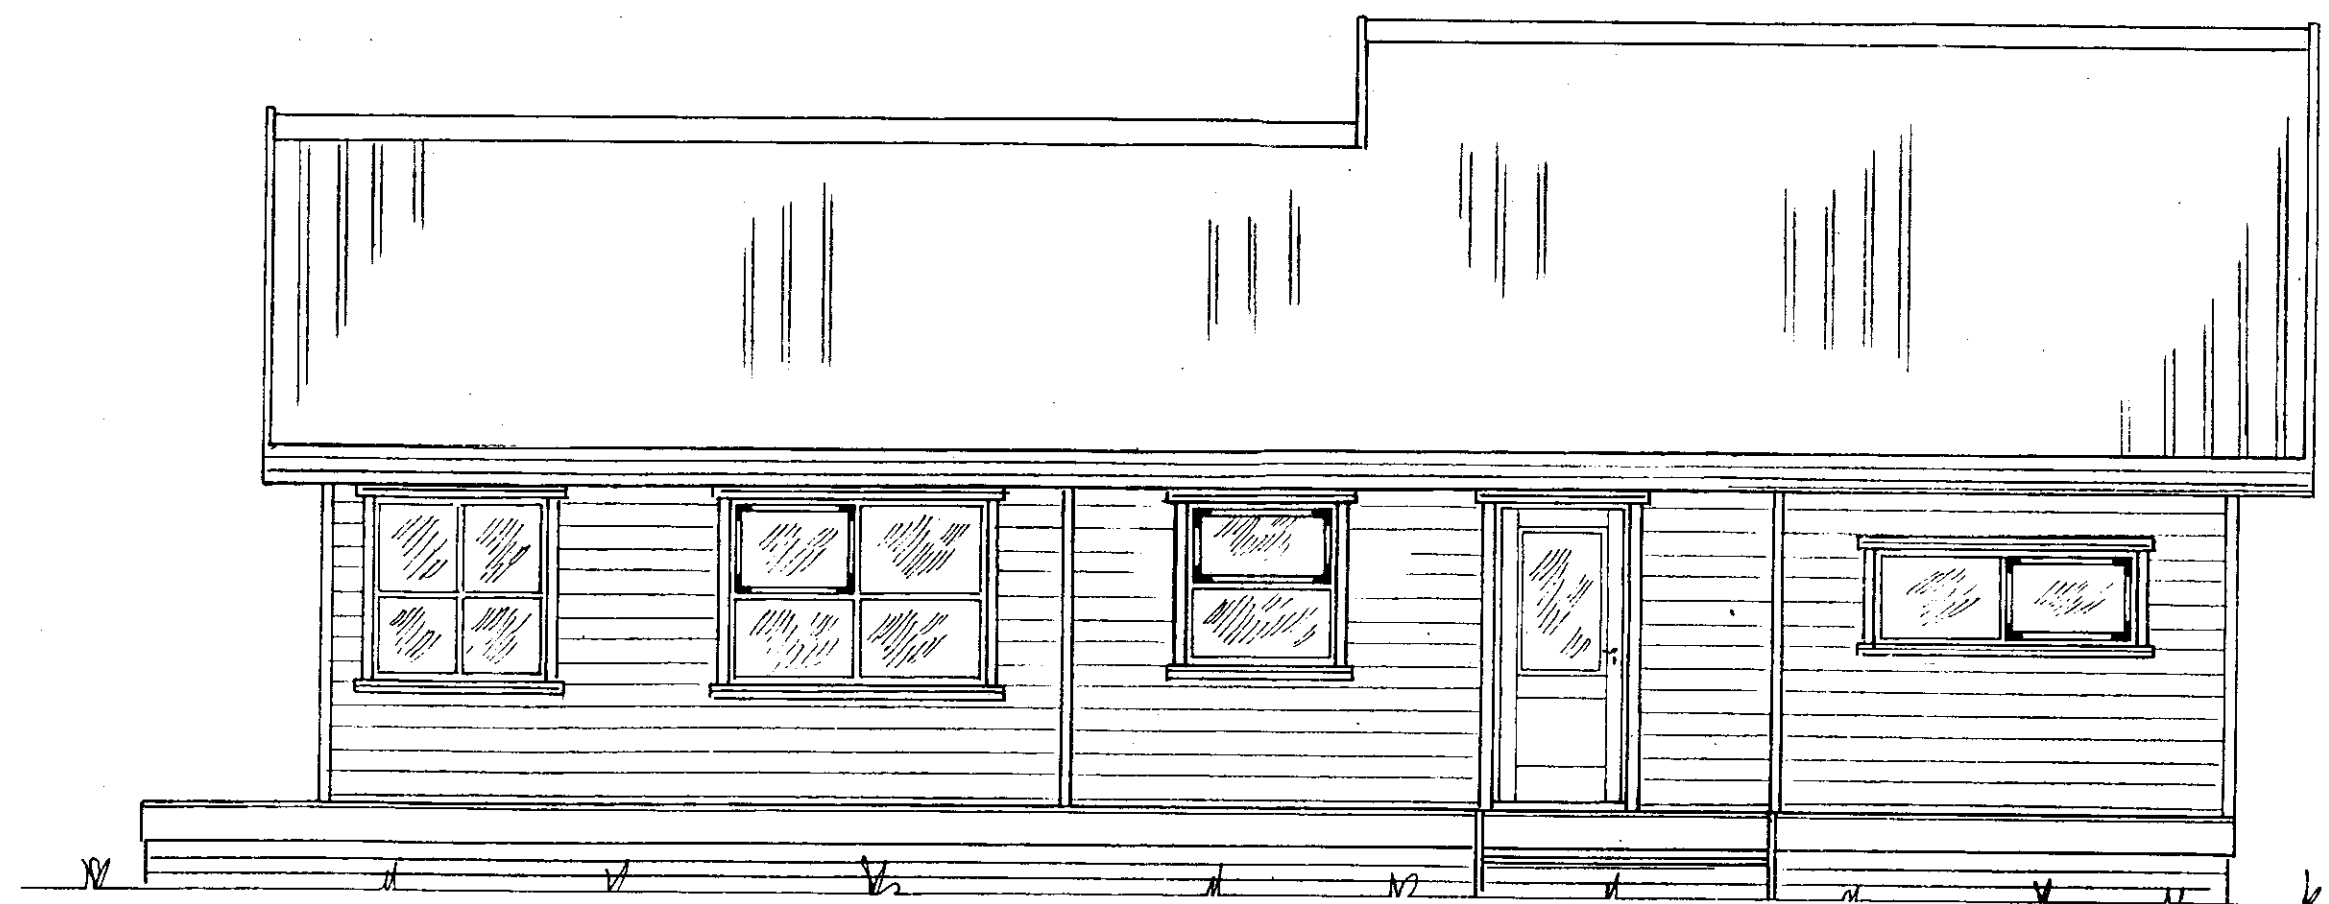


*Hilmar Einarsson*

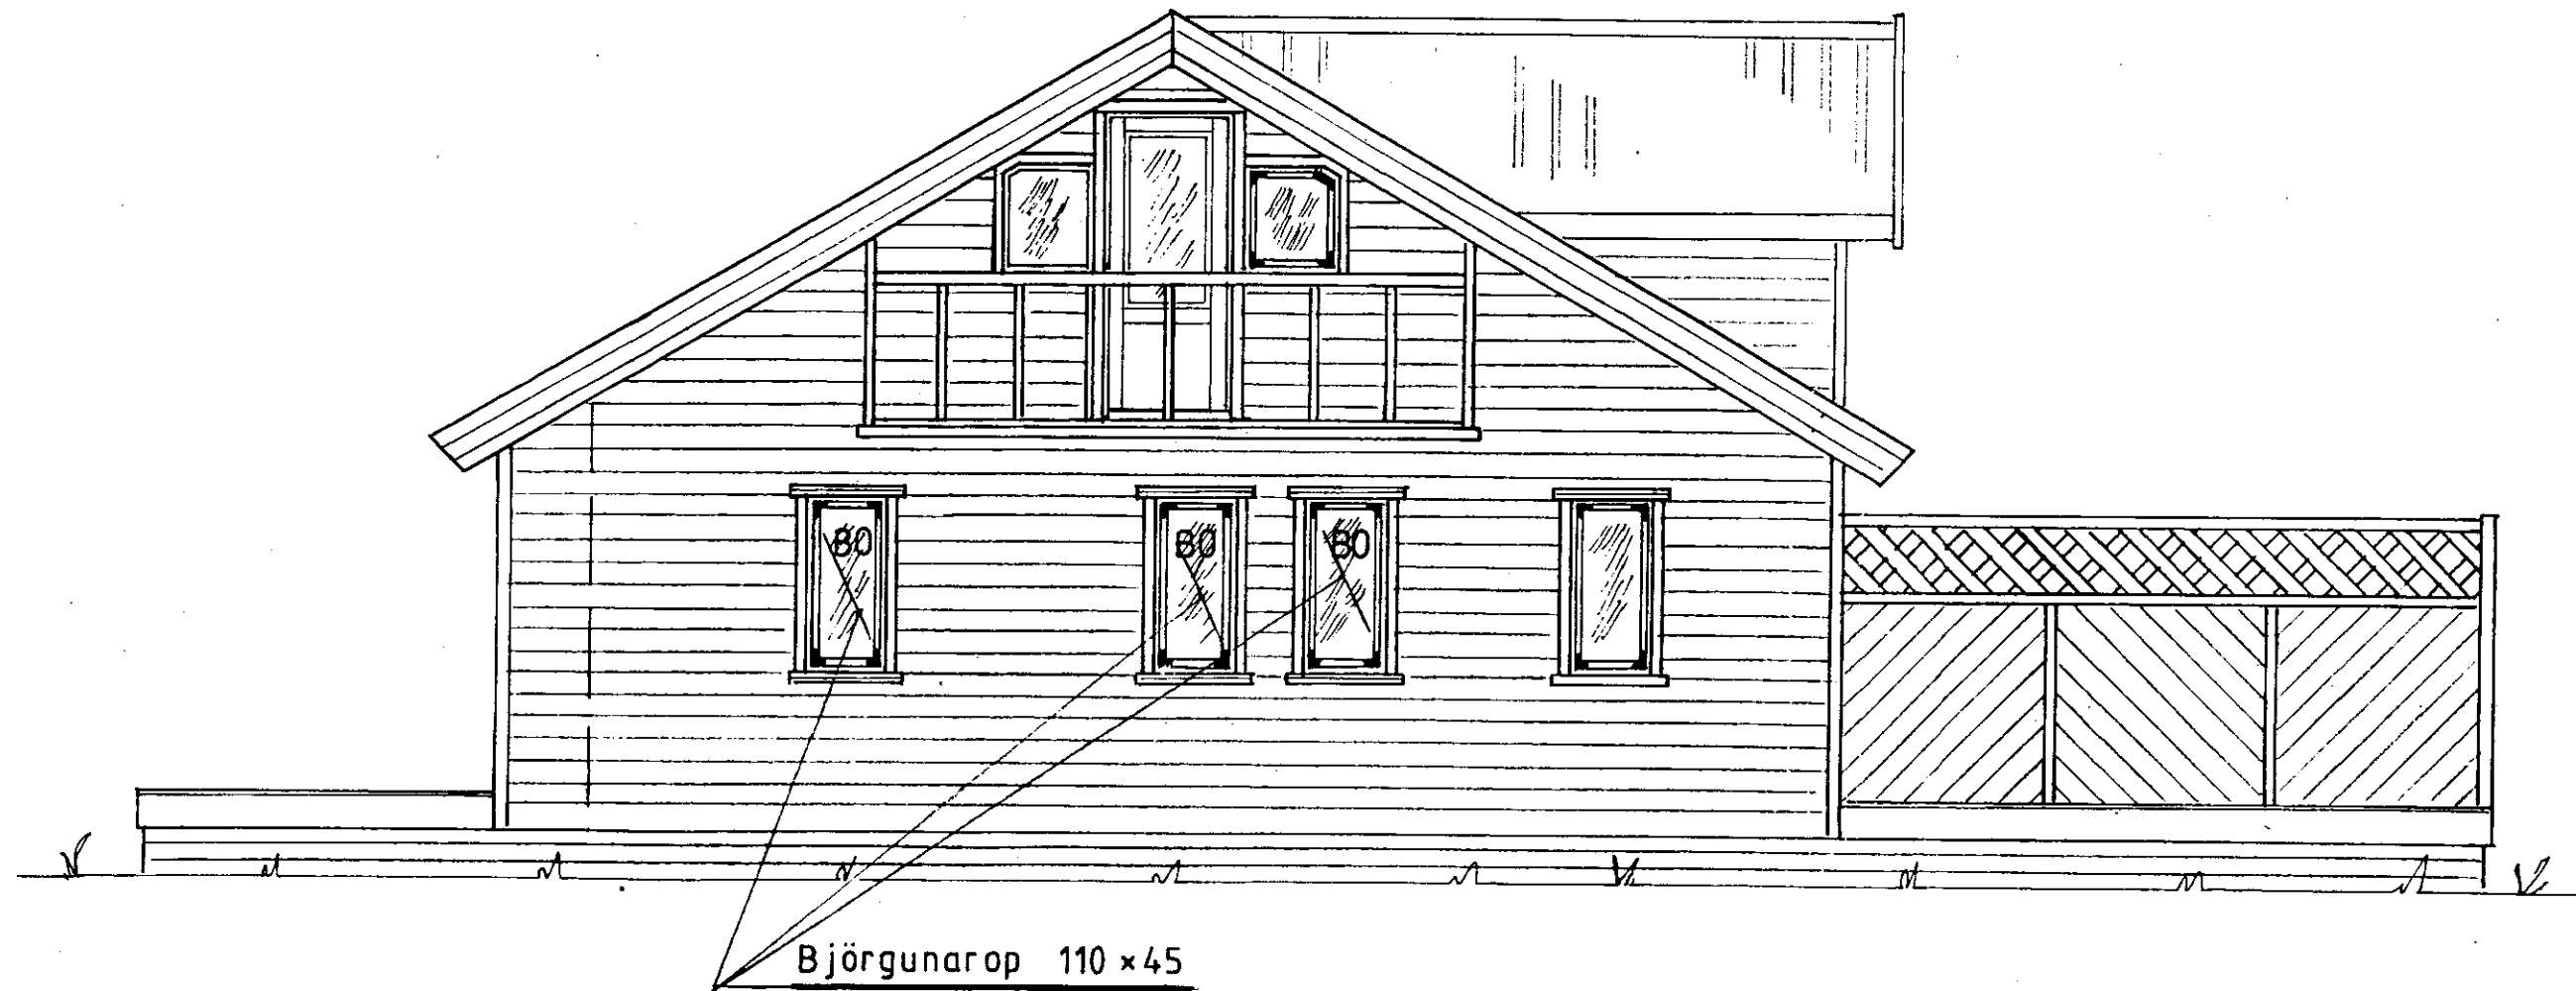

Mkv.: 1:50	Sumarhús í landi 'Hraunkots' Grimsness og Grafningshreppi	TEIKNIVANGUR
Dags: 5ept.05	Árnessýslu. Lóð nr.11 V/Asparvík 5100 m <sup>2</sup>	
Nr. 152A-2	Eigendur: Agla Hreiðarsdóttir kt.150460-4419 og Gunnar Bergmann Gunnarsson kt.280557-3749	270733-2559
	Útlit	<i>Kristinn Þorsteinsson</i> 201032-4829