


Samþykkt
23 FEB. 2006
Kjartan Sigurðsson

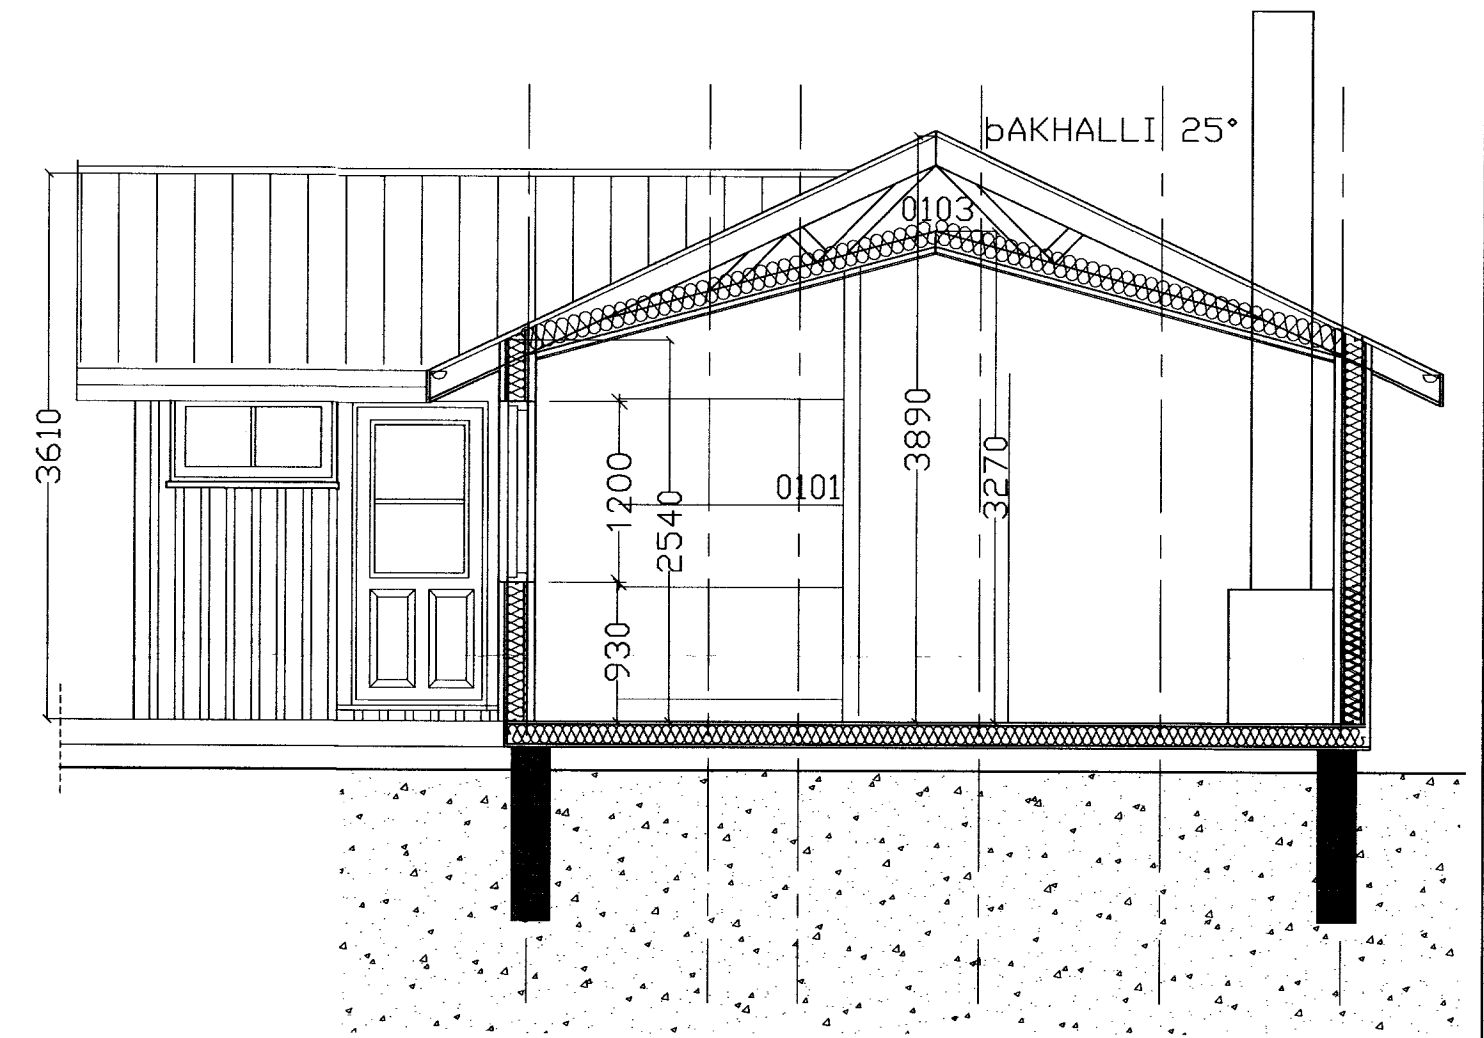

SNEIÐMYND A-A

- ☒ = REYKSKYNJARI
- BO = BJÖRGUNAROP
- SL = SLÄKKVITÆKI

es TEIKNISTOFAN SUDURLANDSBRAUT 48
S: 588-7344 FAX: 588-7343
NETFANG: kastor@simnet.is

SGHUSI GAGNHEIÐI 9 800 SELFOSSÍ
SÍMI 482 3850 FAX 482 3851
NETFANG sghusi@sghusi.is
VEFFANG www.sghusi.is

ASPARVÍK NR 15 HRAUNBORGIR
Grunnmynd og snið

Kvarði 1:50

HANNAÐI	TEIKNAD	DAGSETNIG	VERKNOMER
Kjartan Sigurðsson kt: 121066-5809	Kjartan Sigurðsson kt: 121066-5809	30.01.2006	6010
SKRÁARNAFN ASPARVÍK 15dwg	SAMÞYKKT		TEIKNING NÖMER: A-02