


NR. 6

NR. 2

ASPARVÍK

20000

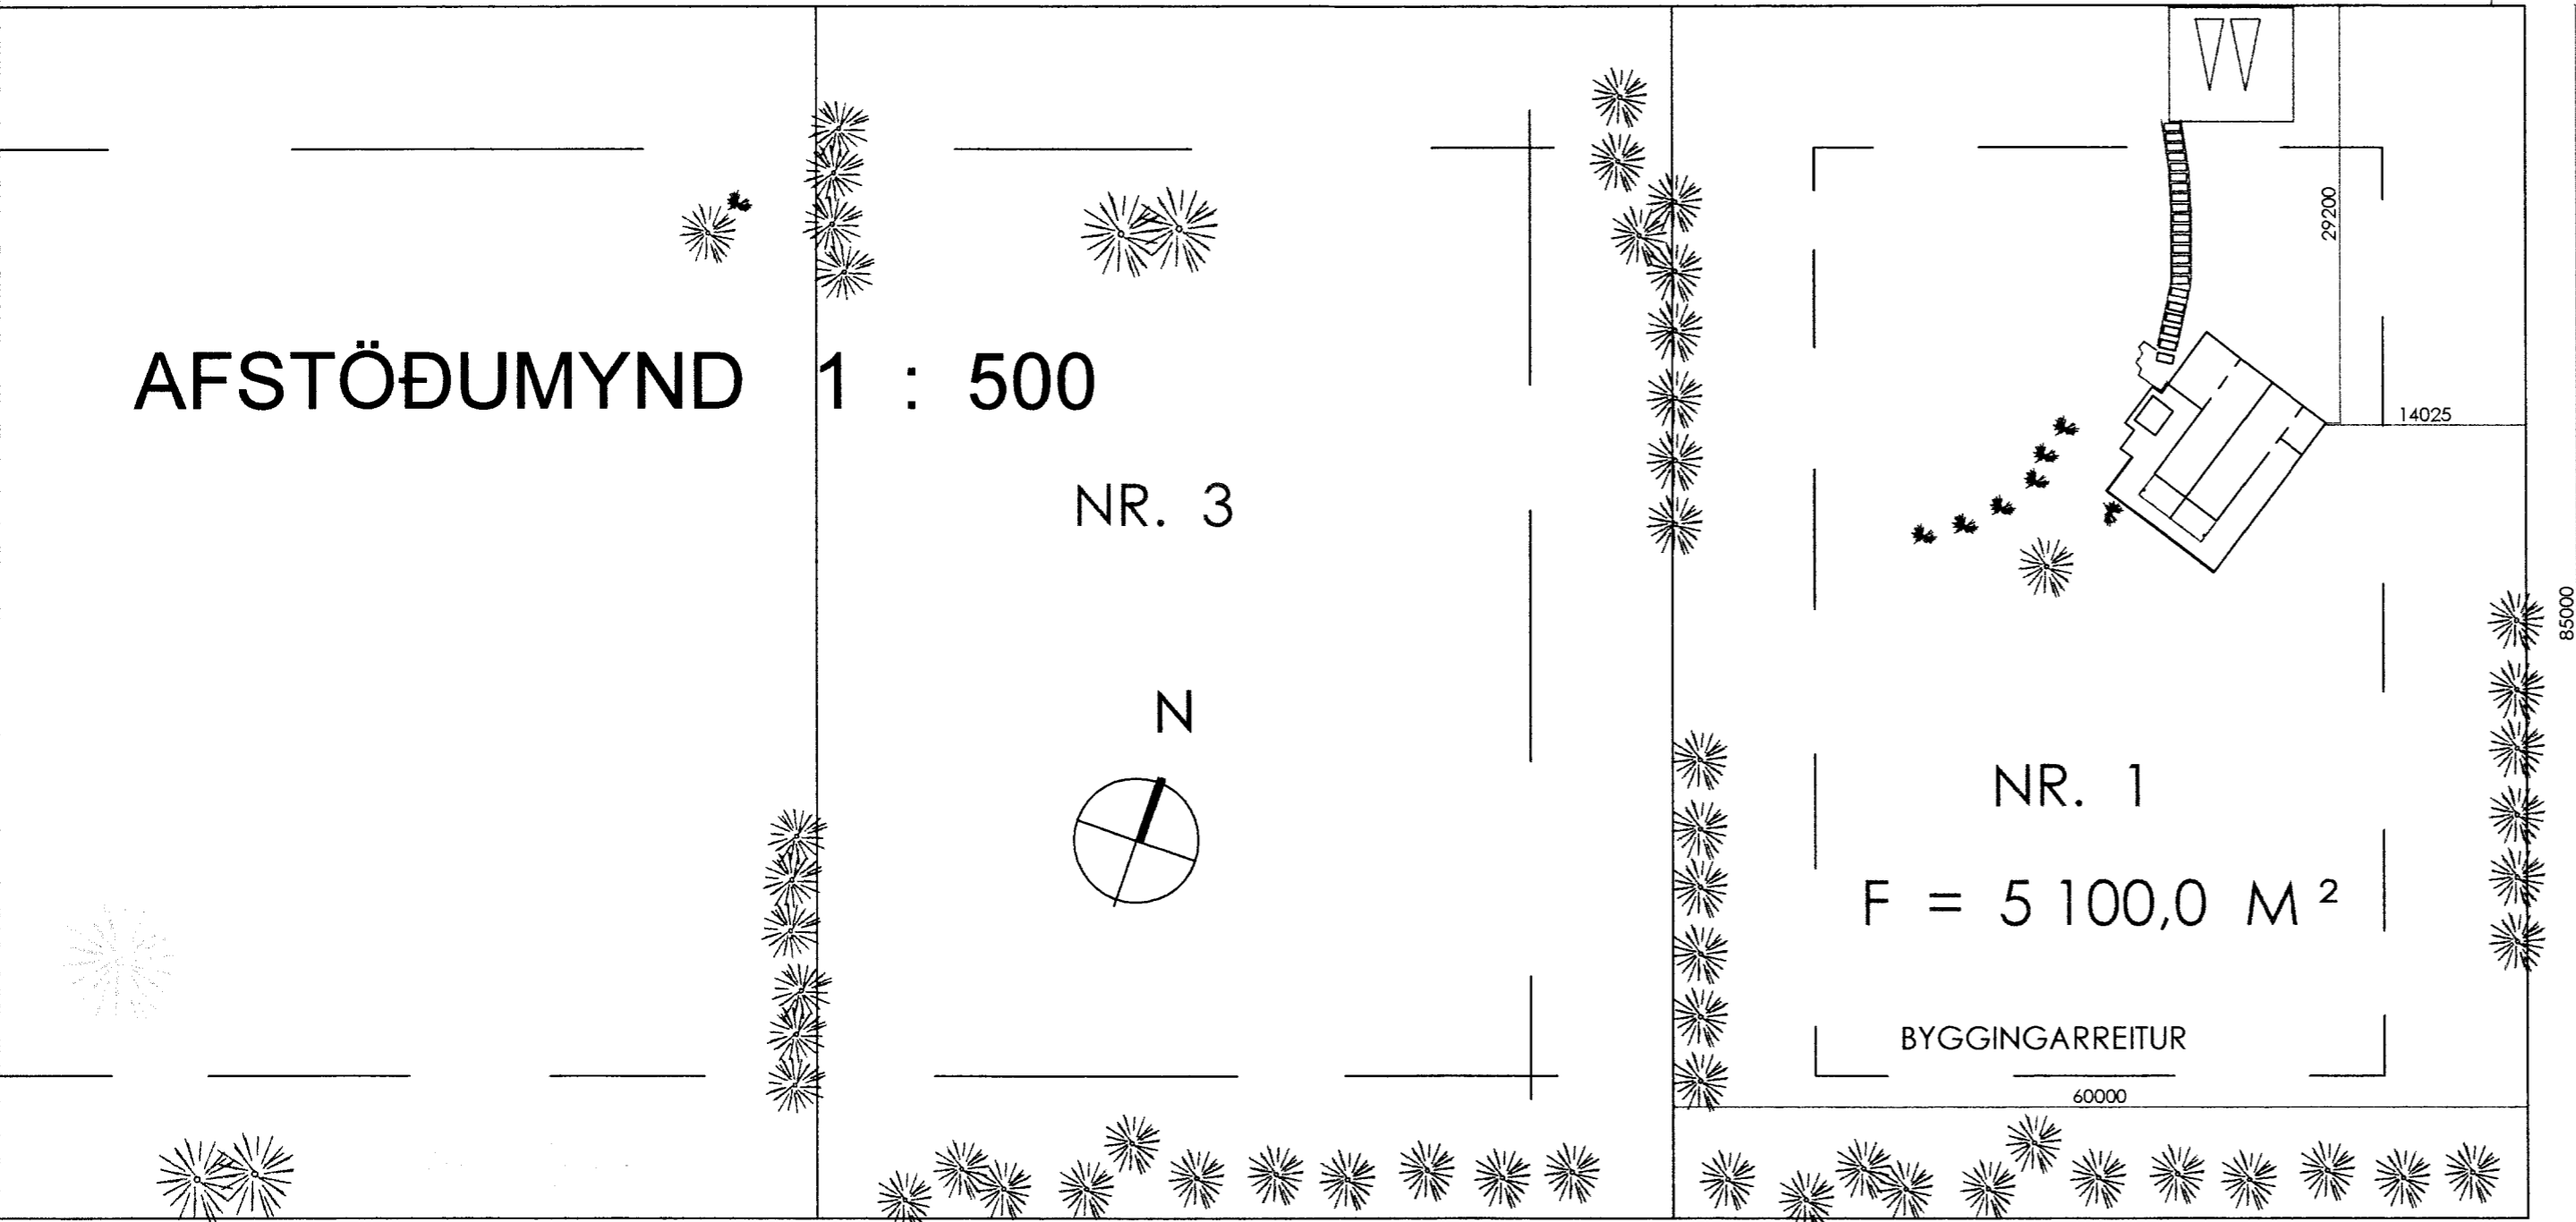

BÍLASTÆÐI

STÆRÐ LÓÐAR  
F = 5 100,0 M<sup>2</sup>

NR. 1		
-------	--	--

# SÓL FRÍSTUNDAHÚS

ASPARVÍK NR. 4  
HRAUNBORGÍUM GRÍMSNESI

LNR 201205 8719-01-4568-0040 EIGANDI: GUÐMUNDUR RÚNAR HALLGRÍMSSON  
ASPARVÍK, 4, HR

DAGS: 12.09.2005 AFSTÖÐUMYND 1 : 500

**ARTIK** TEIKNISTOFA artik@simnet.is GSM 895 - 9202  
SÍMI 421 - 4122

STEINAR GEIRDAL BYGGINGARFRÆÐINGUR B.F.I.  
040138 3829 DRANGAVELLIR NR. 2, 230 KEFLAVÍK

*Handwritten signature*

**A01**