



Sperra A

Mkv. 1:50

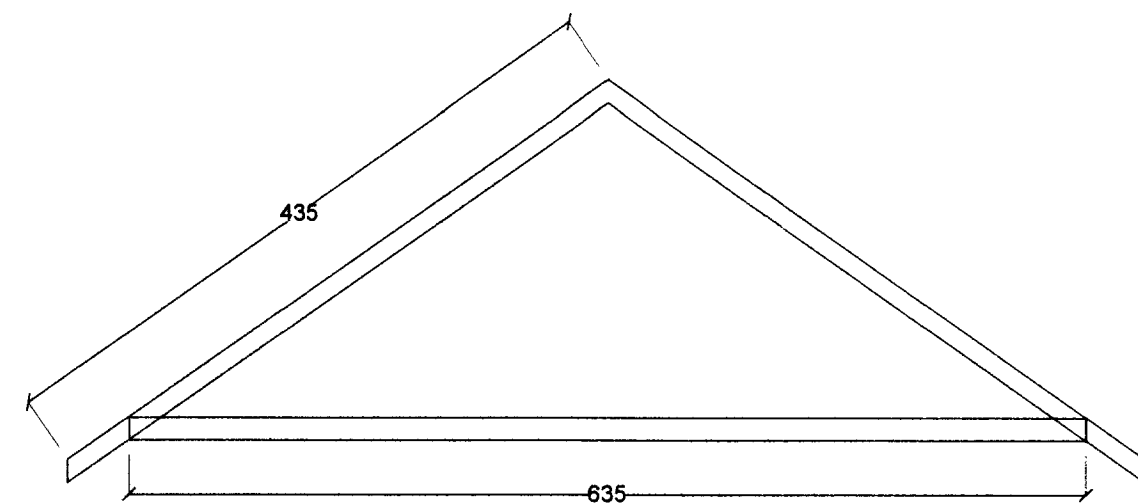

E

Mkv. 1:50

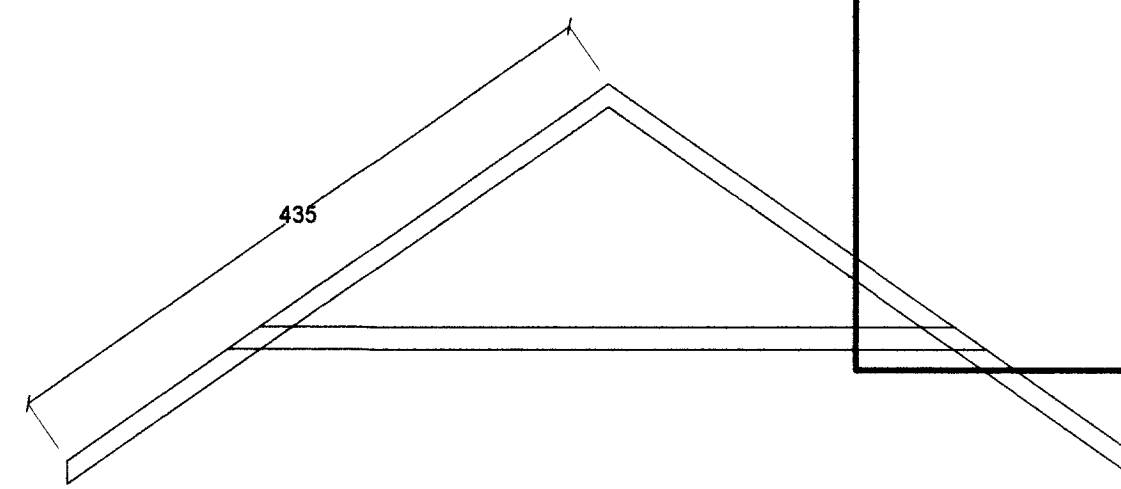


B

Mkv. 1:50

Gataband 3x40mm
negling 2x 4x50 kamsaumur í sperrur


Sperra

A E A A A A B A B A B A D C C C C C C C C C D

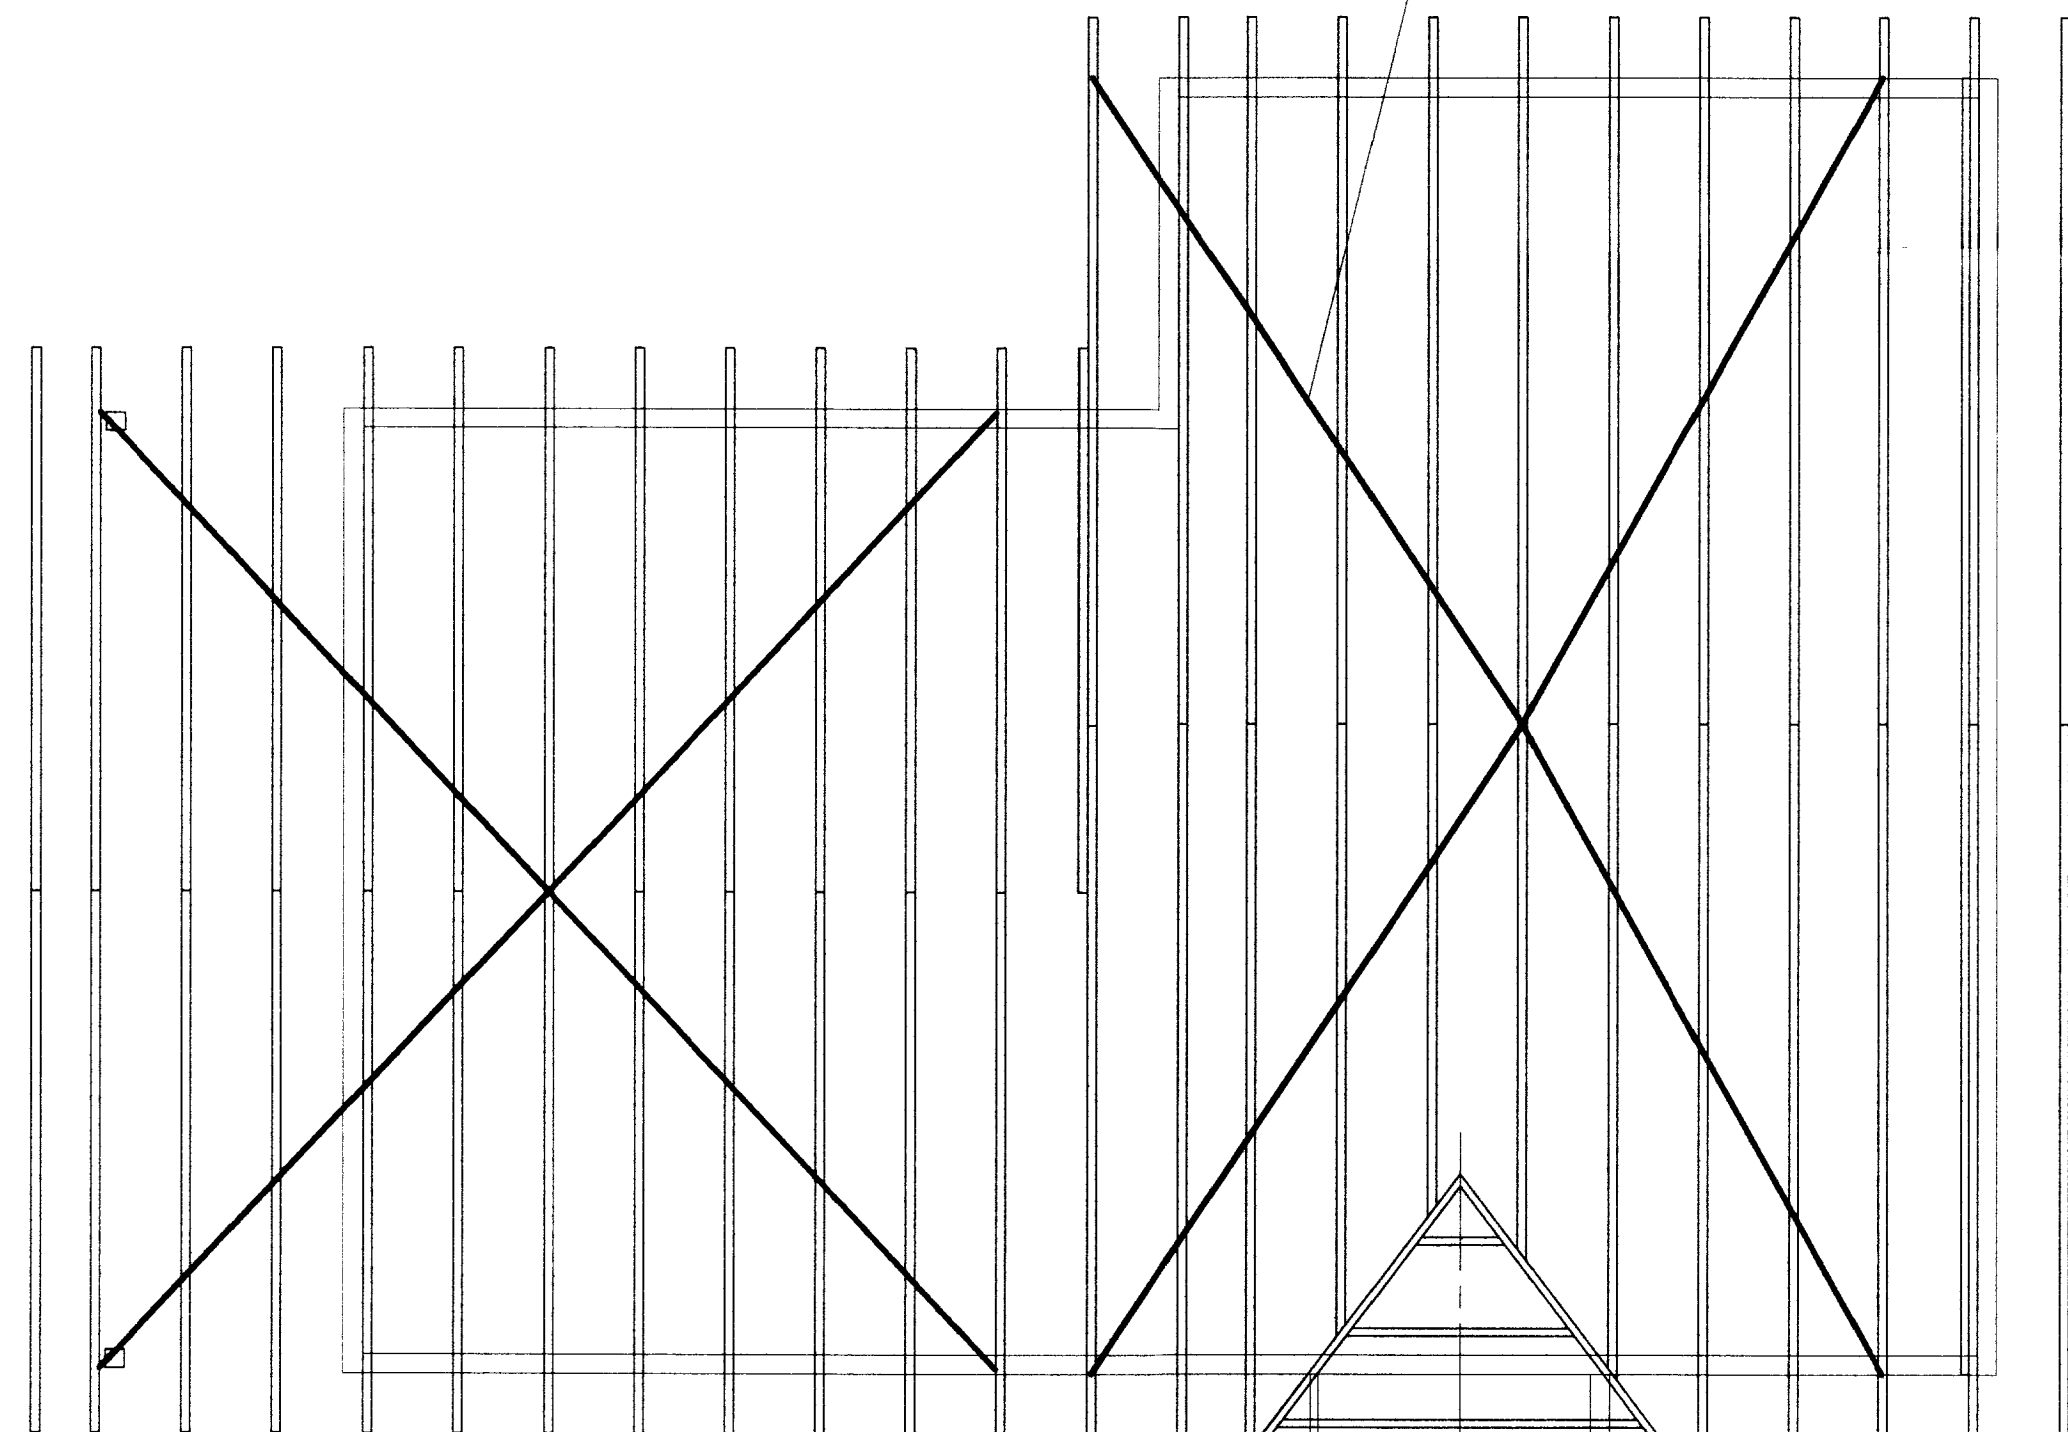


Serrur

Mkv. 1:50

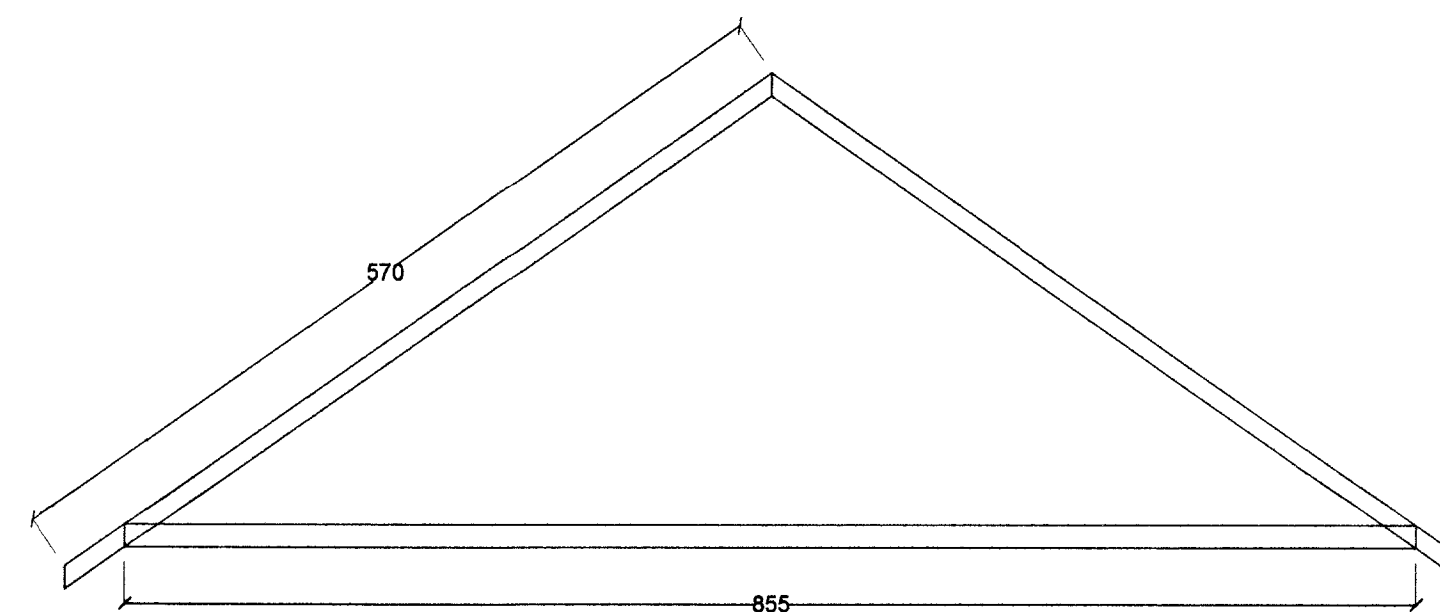

C

Mkv. 1:50

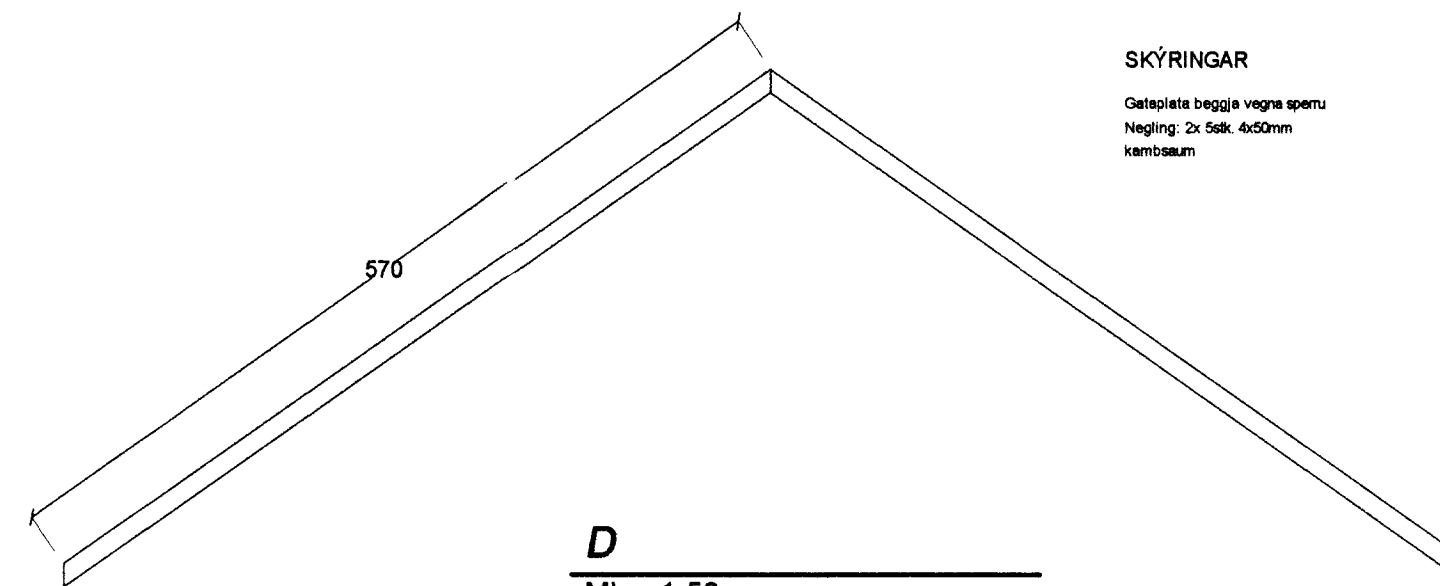

D

Mkv. 1:50

SKÝRINGAR

Gataplati beggja vagna sperru
Negling: 2x 5sk. 4x50mm
kamsaumur

EK-Sumarhús ehf
Flugumýri 6-270, Mosfellebæ-efri 5666430- E-mail: eksumarhus@eimnet.is

Elvar Þorkaleicon, byggingameistar KL 222266-3322 Karl Valur Guðjónsson, rafverkfræðingur KL 010266-7319 Guðjón Þórir Ragnarsen, byggiteknifræðingur KL 210361-3619

Staður	Dagur	15.2.2006	Árnað	
Fristundahús nr.9, Asparvík Hraunborgum, Grímsnesi	Teknað	K.V.G.	Hannað	GPR
Verkhúð	Mælikvarði	1:50	Yfirferð	G.P.R. Blað nr. B 103
Sperrur	Semþykkt	<i>Guðjón Þórir Ragnarsen</i>		