

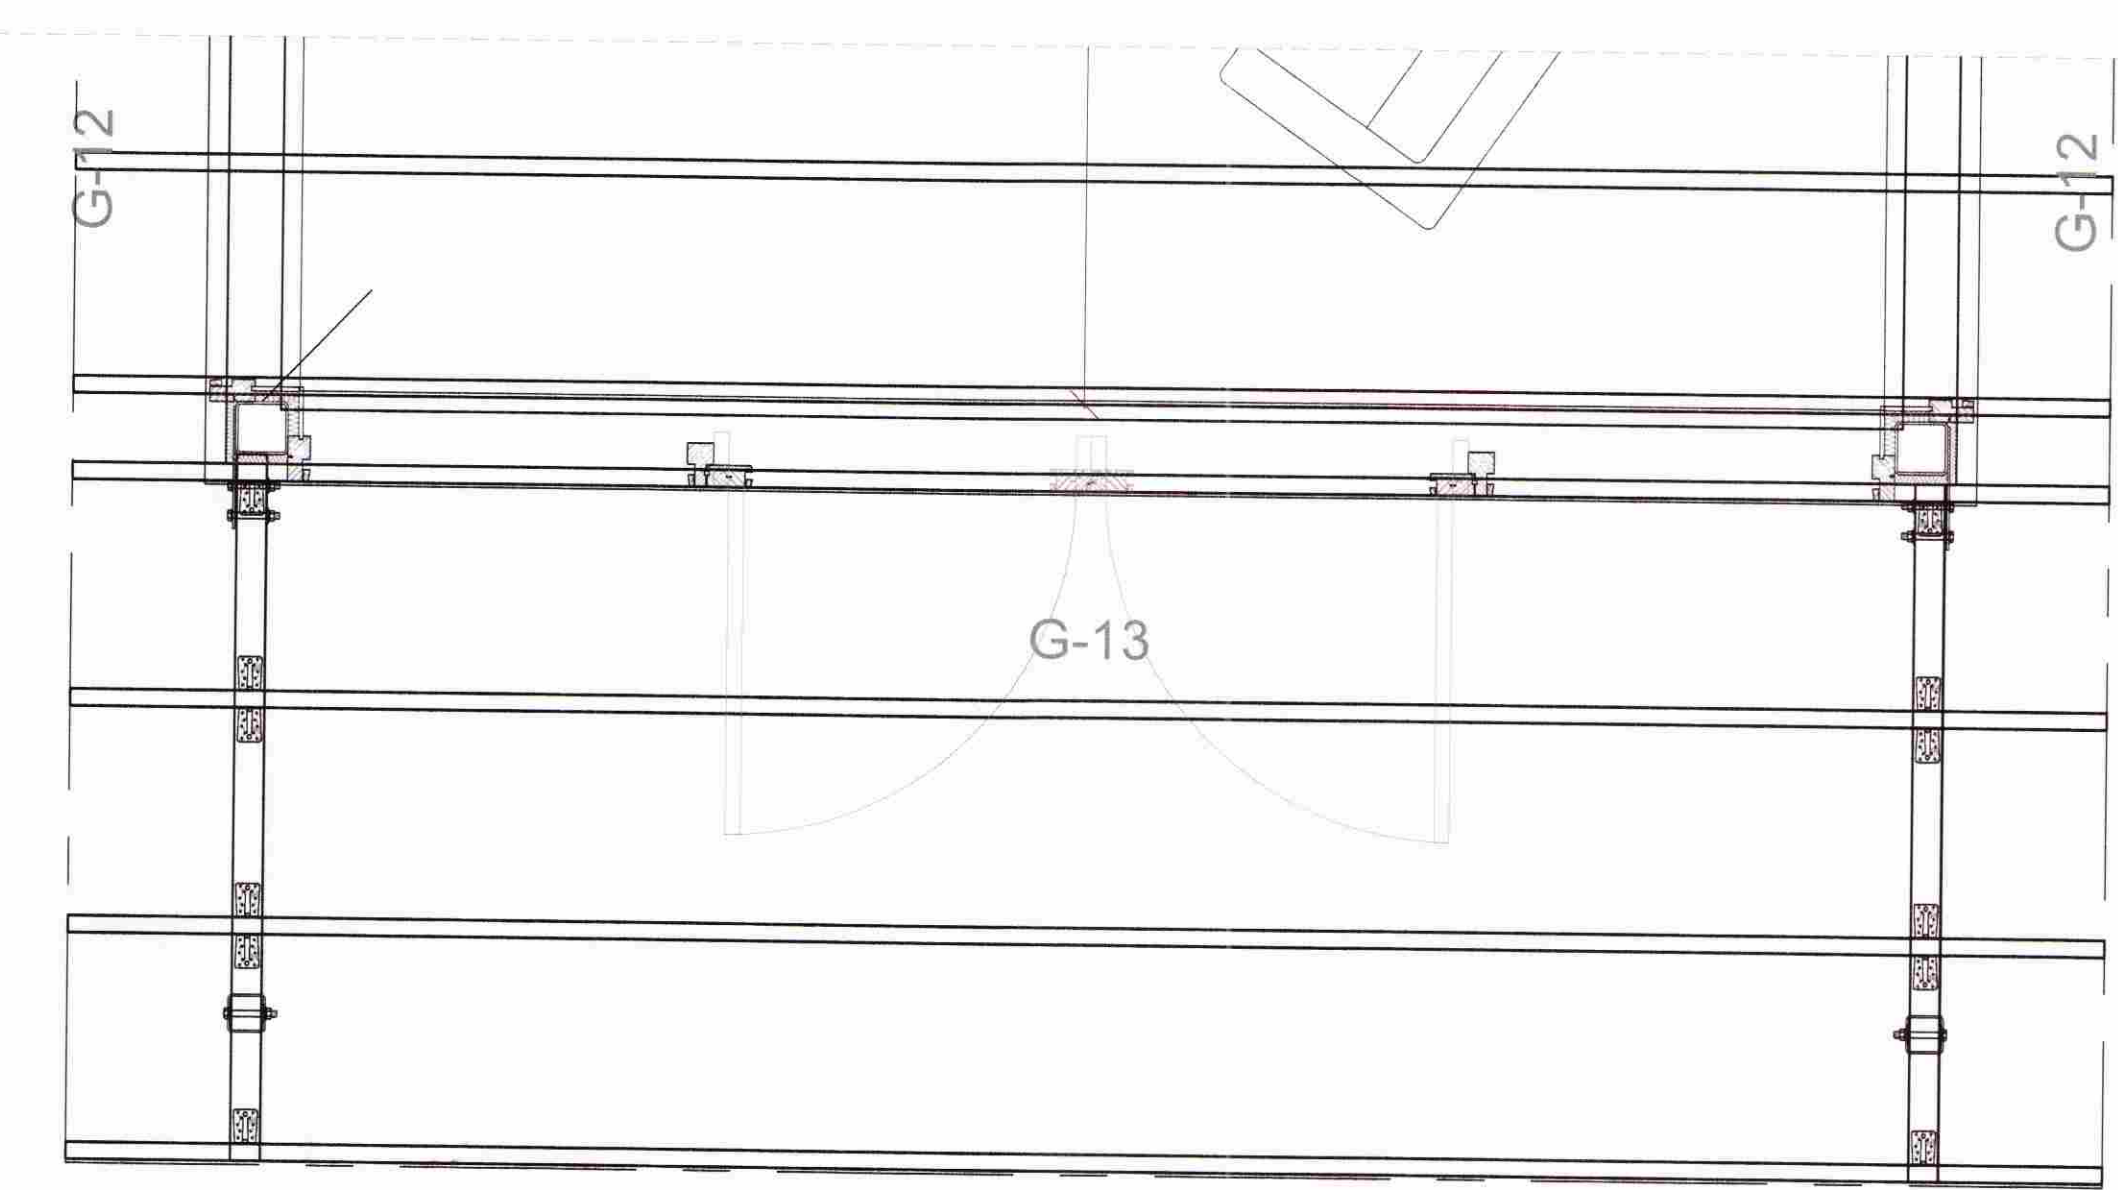
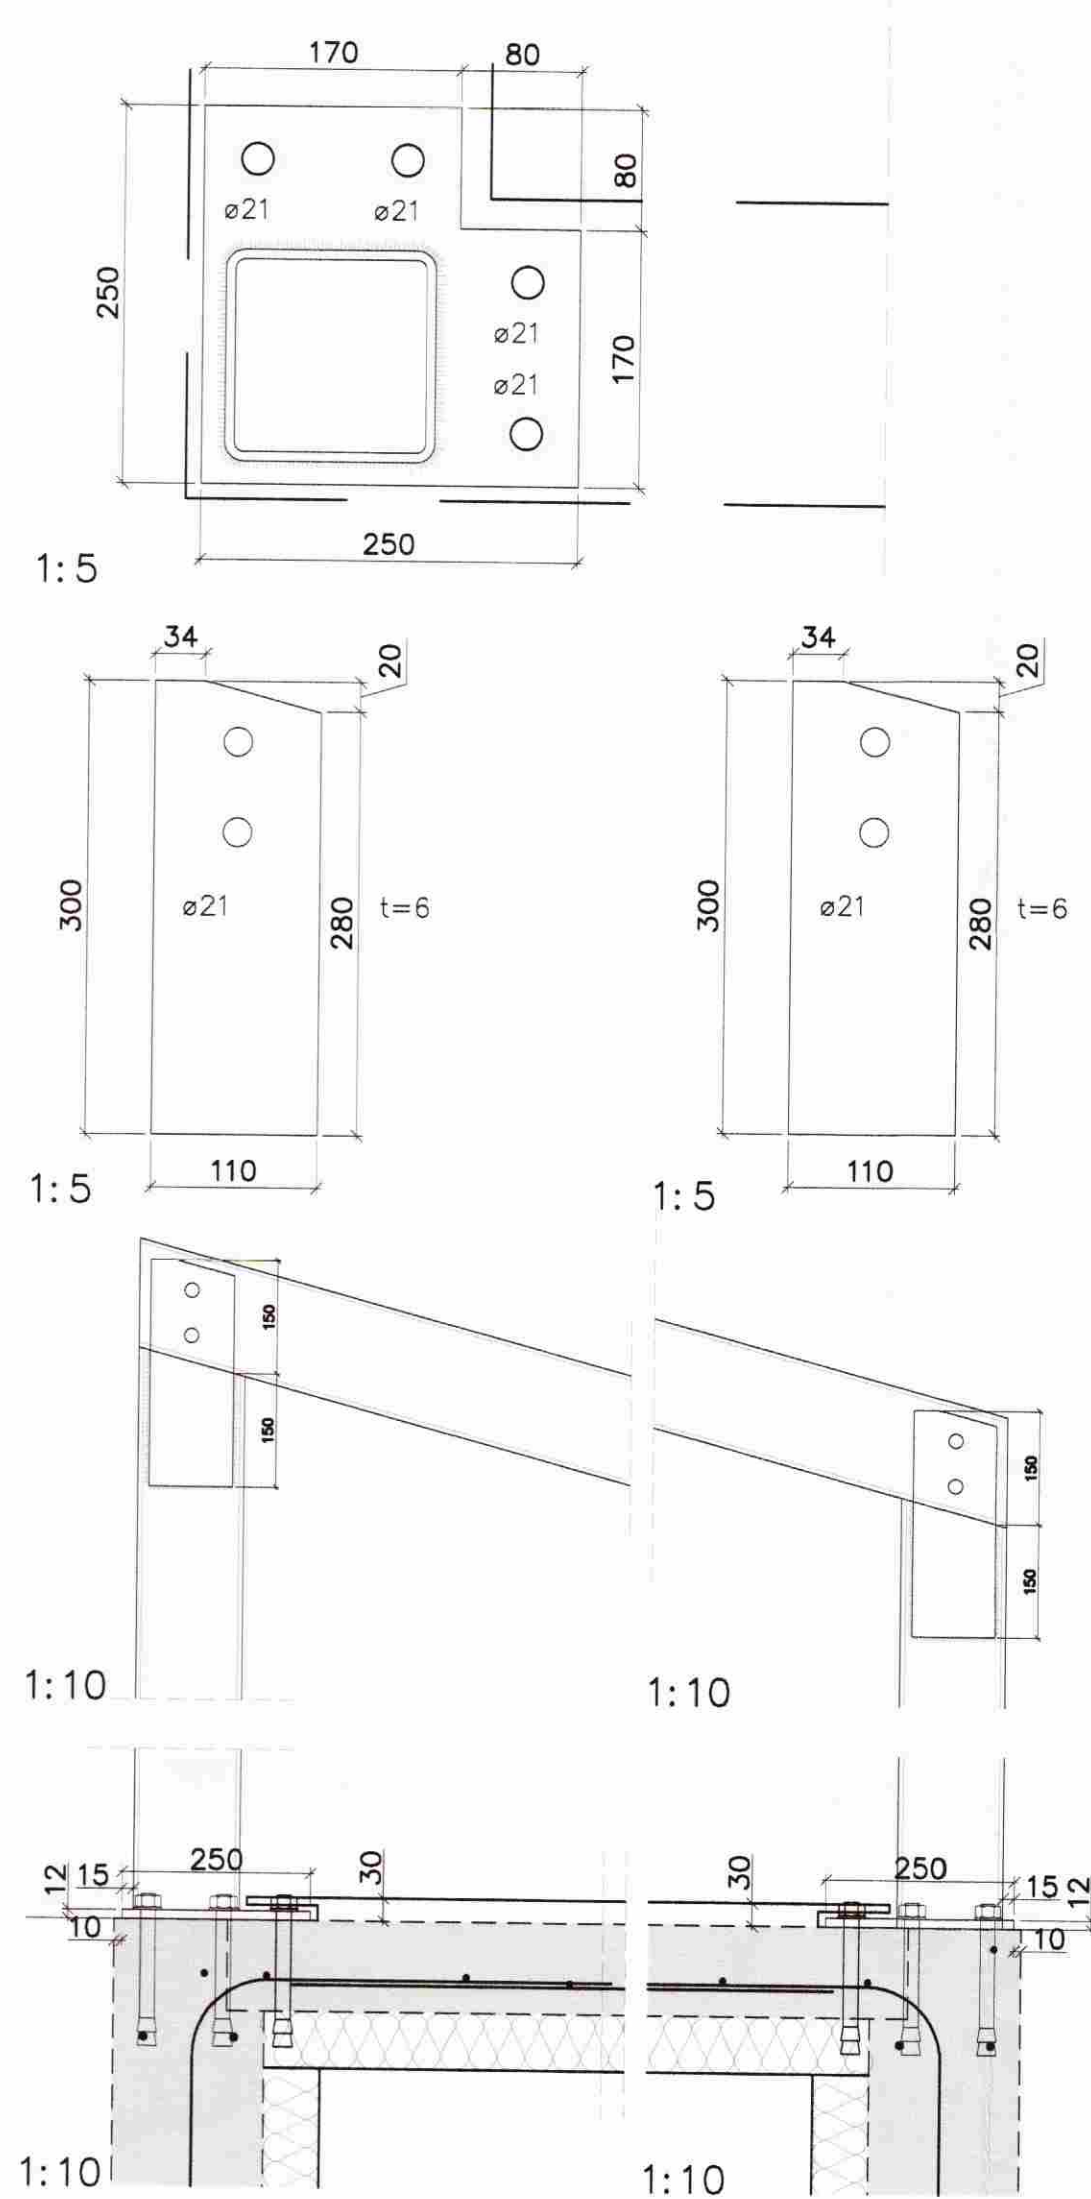


MÓTTEKID			
15 SEPT. 2008			
Byggingafróttir uppsv. Ámessýslu og Flóahv.			
DAGS:	NR:	BREYTINGAR:	SAMP:

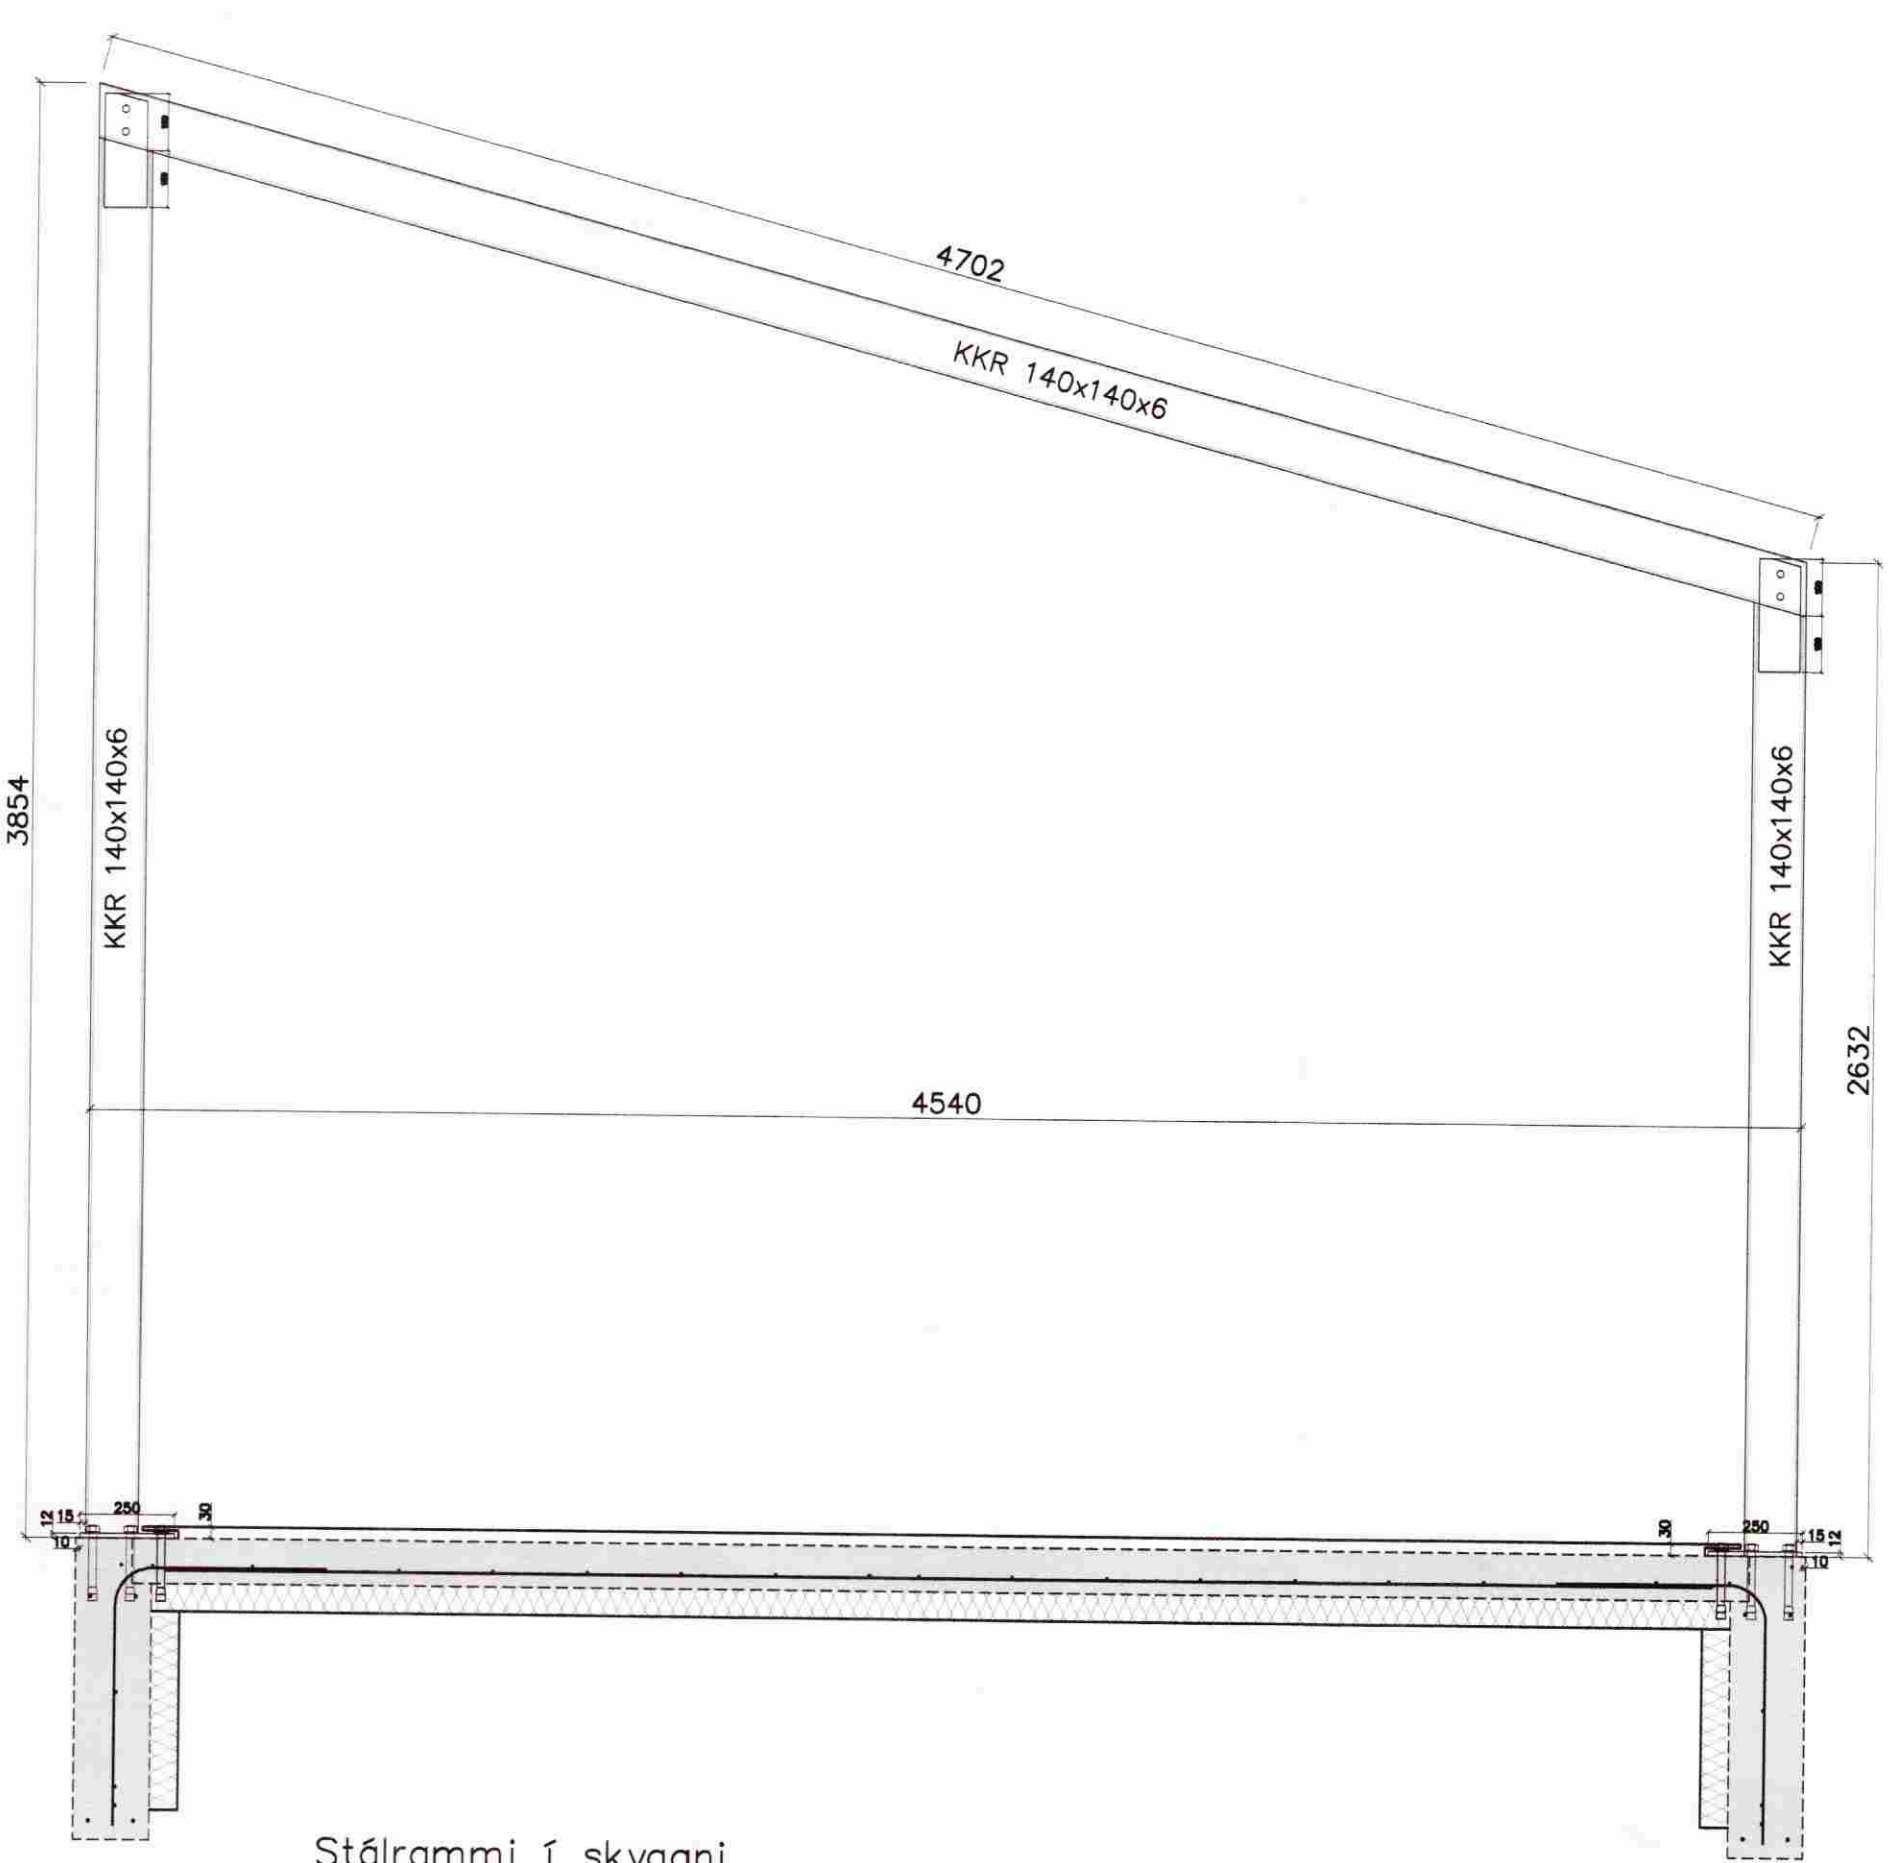

Grunnmynd skyggis við stofu
Mkv. 1:20

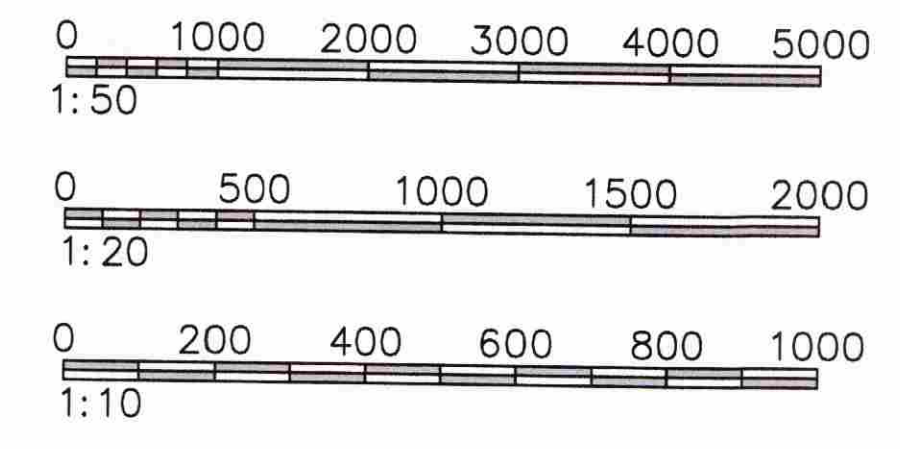

VERKFRÆÐIÞJÓNUSTAN EHF

SKEFAN 19 • 108 REYKJAVÍK • SM: 517 9050 • NETFANG: jeng@rakni.is

Bjarkós 13 - Búrfell II	08.63	11.09.2008
Grímenesí	Timburhús	211
Byggingarvirki Veggir og þak Sníð & delli	Svavar M. Sigurðsson 180867-3419	Frumtúgá 1:50/20/10
SM	SMS	JG

213