


SAMPYKKT
 19 NOV. 2008
Ally Kjartan
 Byggingafultrúi uppsv./Ámessýslu og Flóahf.

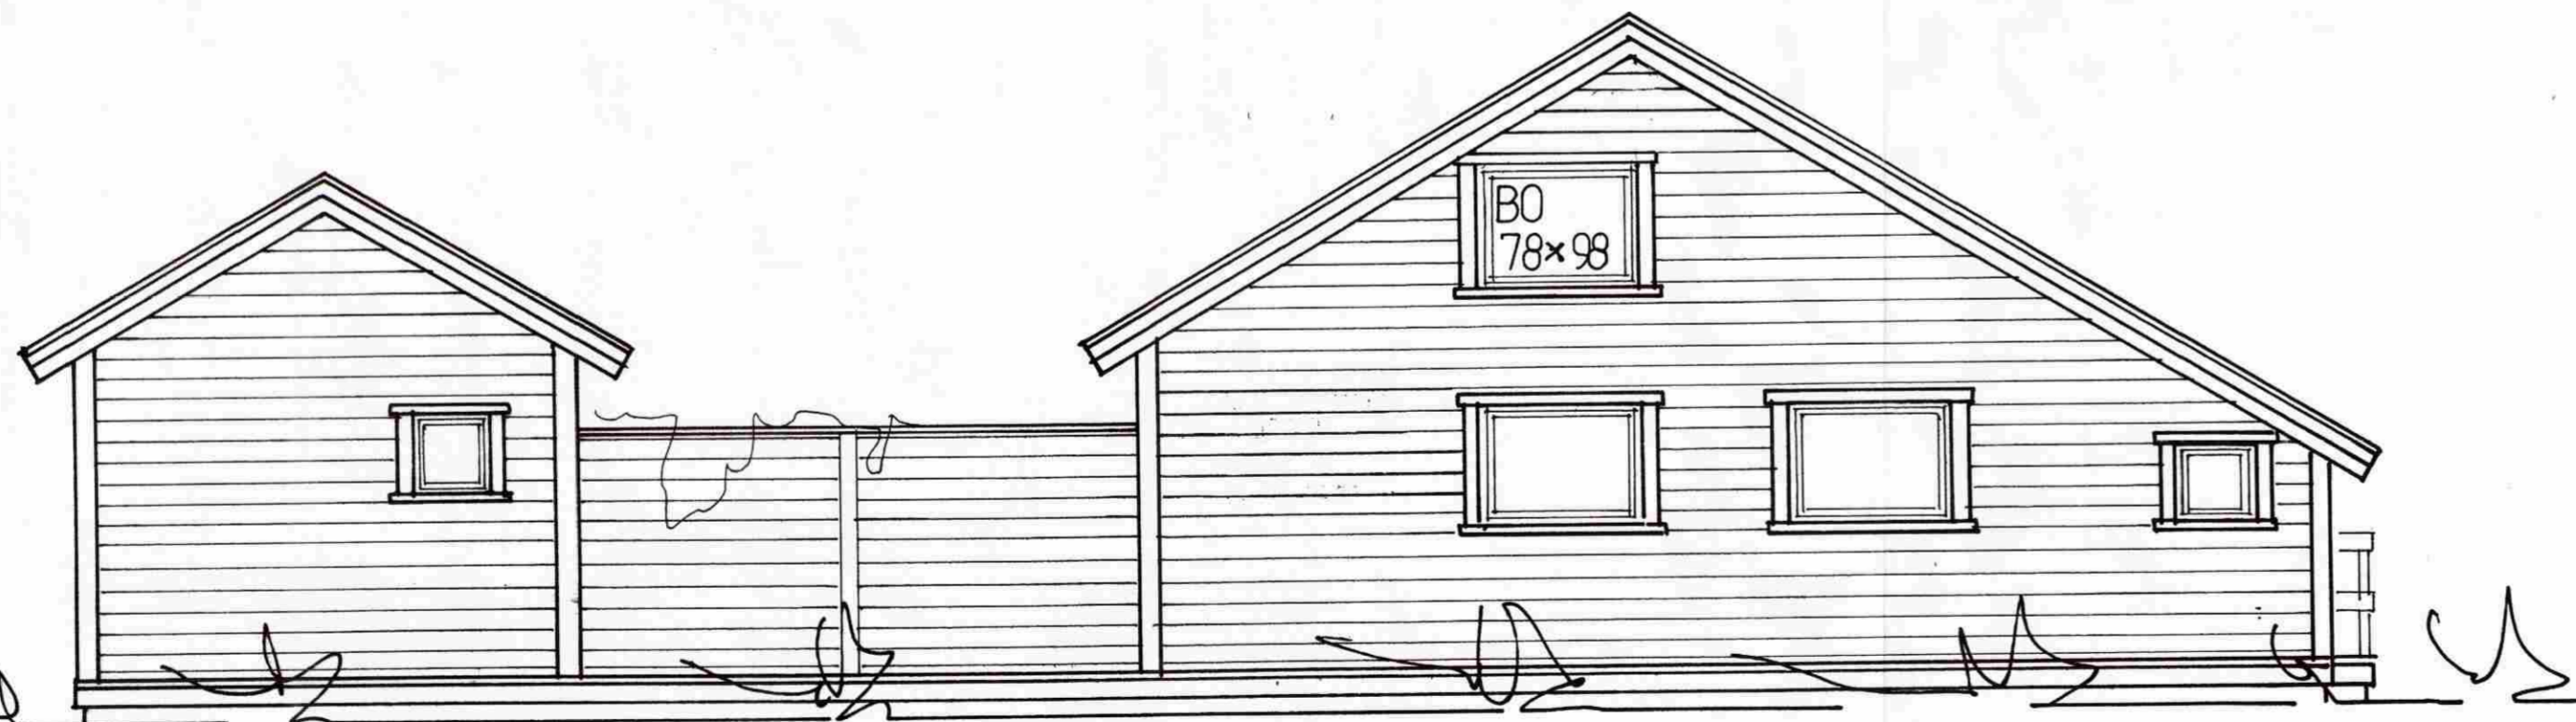

**VIÐBYGGING OG GESTAHÚS VIÐ
 FRÍSTUNDAHÚS Á LÓÐ NR. 32 Í LANDI
 MINNI-BORGAR, GRÍMSNESHREPPI**
 ÚTLIT OG SNID MKV. 1:50

11-08-08
 Jóhannes Pétursson 010448-3959 S - 567-5107
 Sigurður Sigurðsson 021146-2349 S - 566-6613
 johp@isholf.is

ABS teiknistofa 566-6613, 567-5107. Nr. 3