


Bildsfell  
grunnplata 1:50

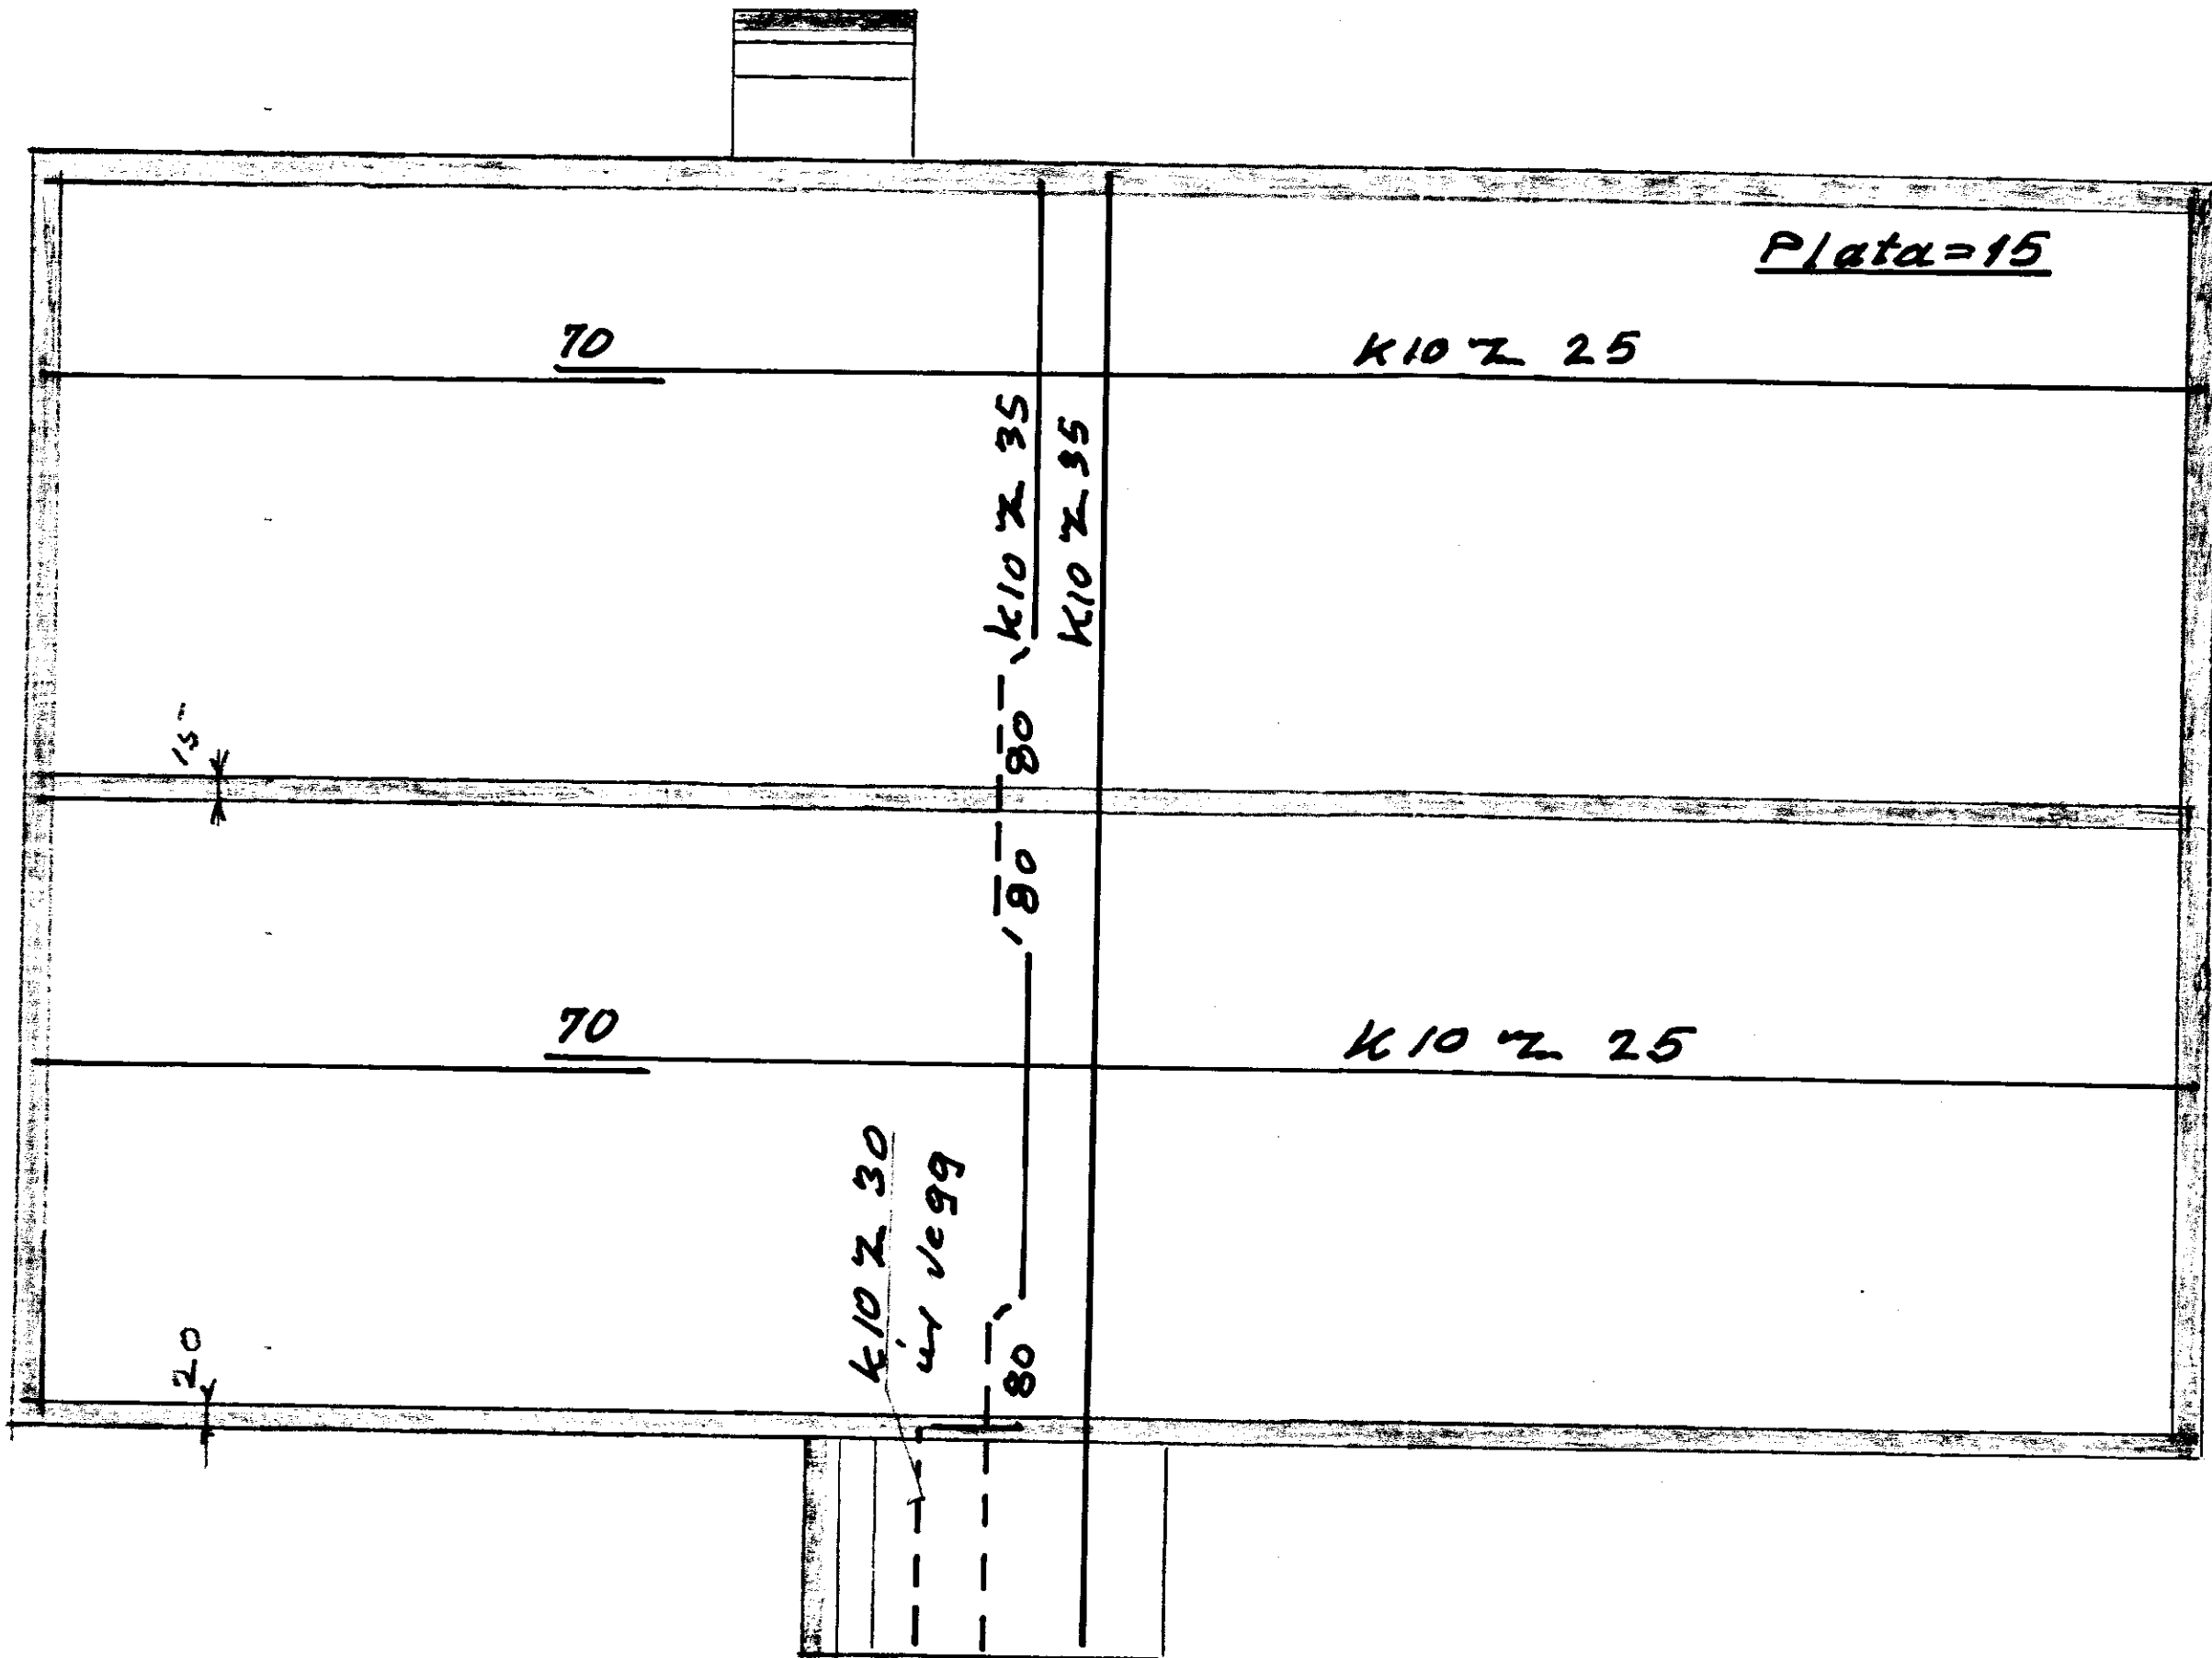

Snit i underst.  
1:20

