
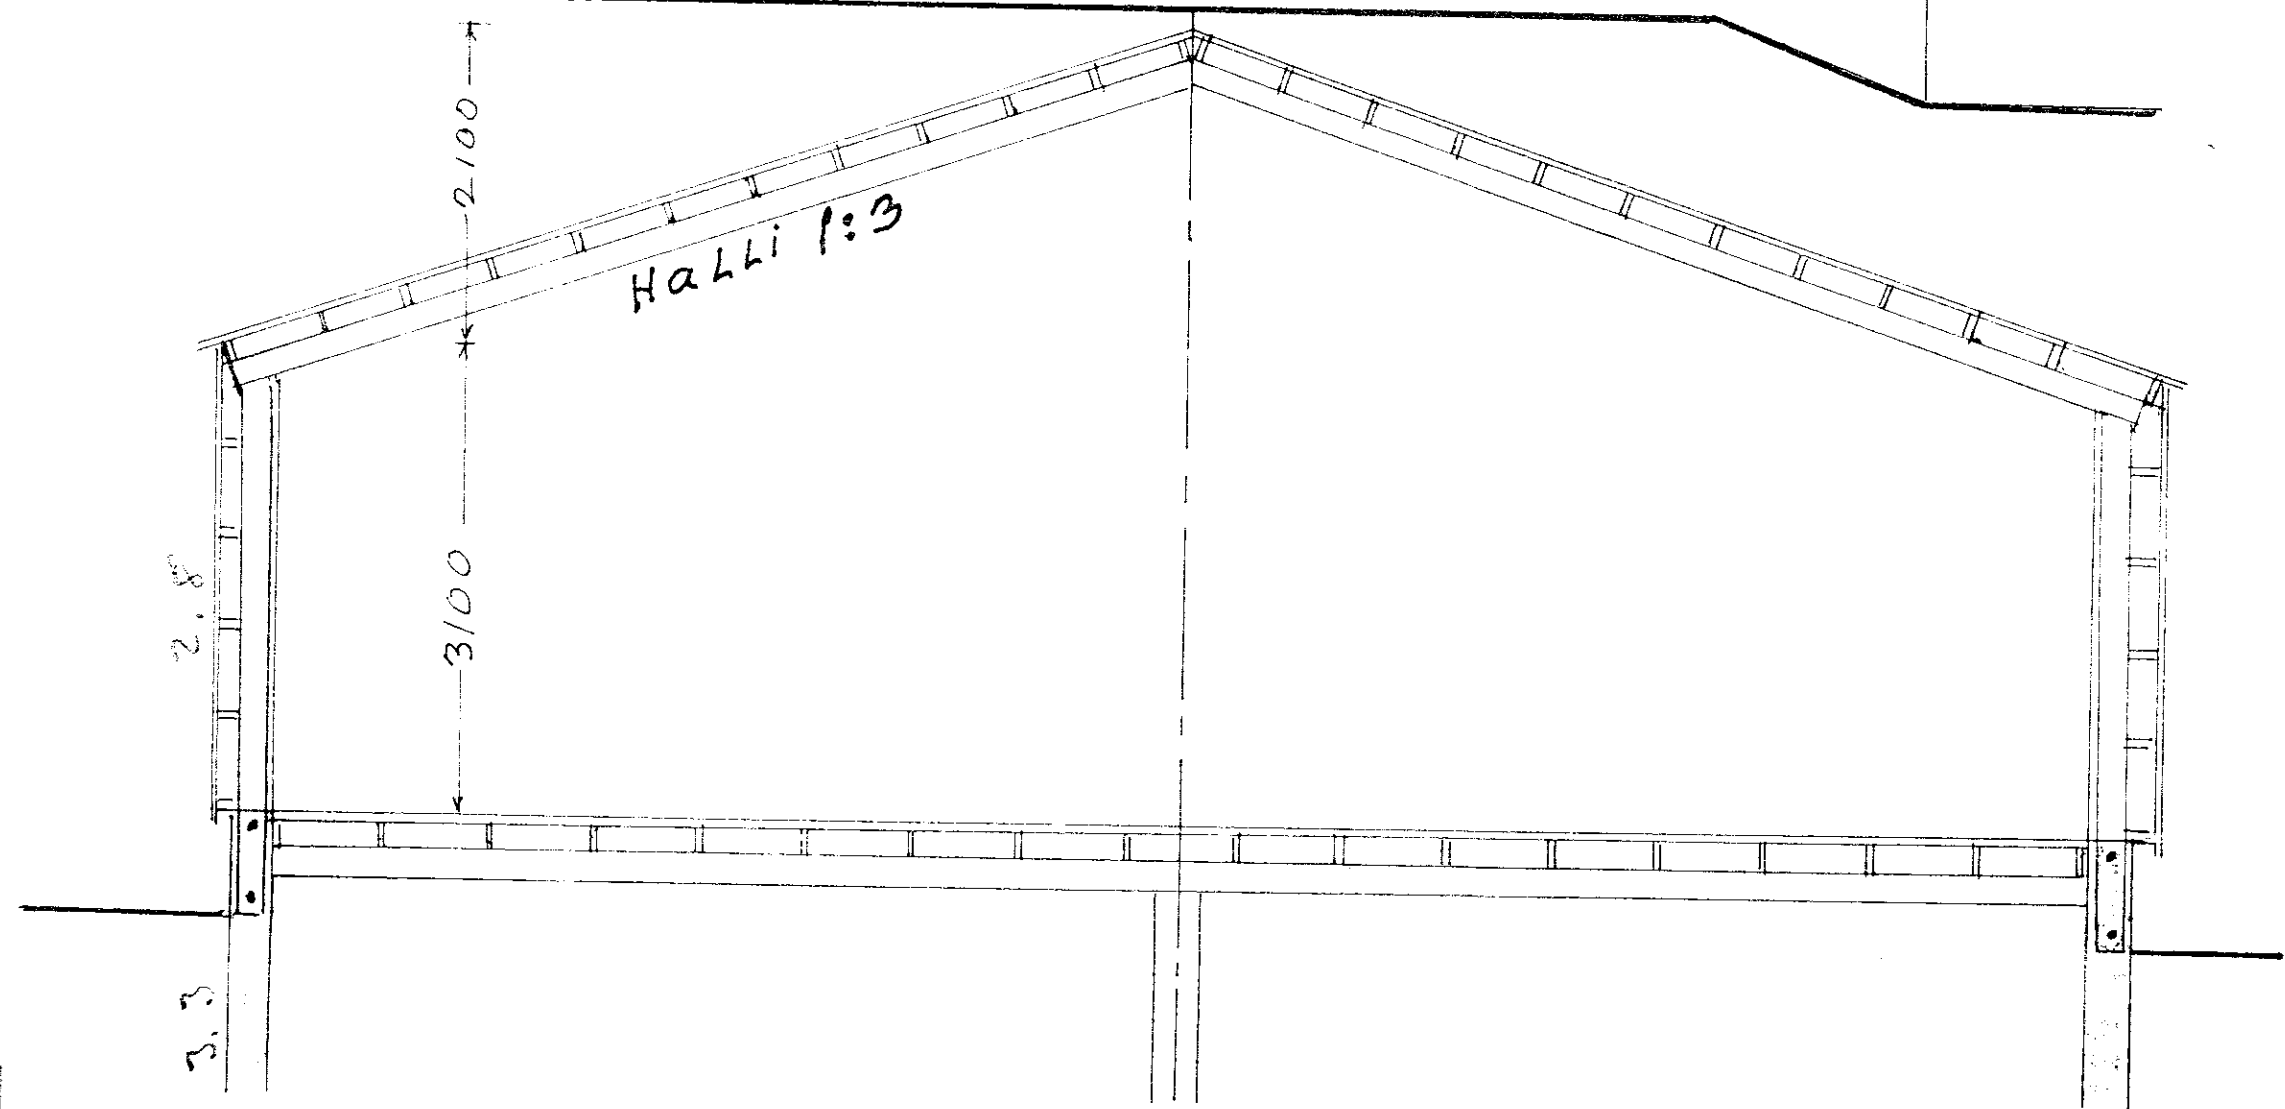
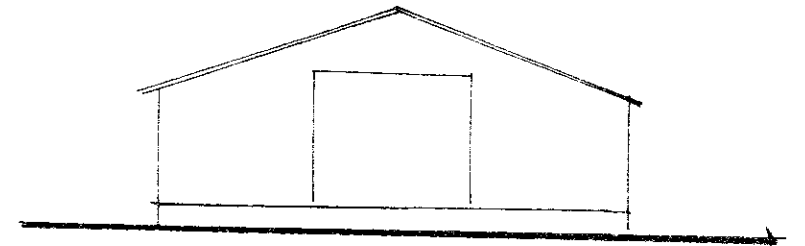
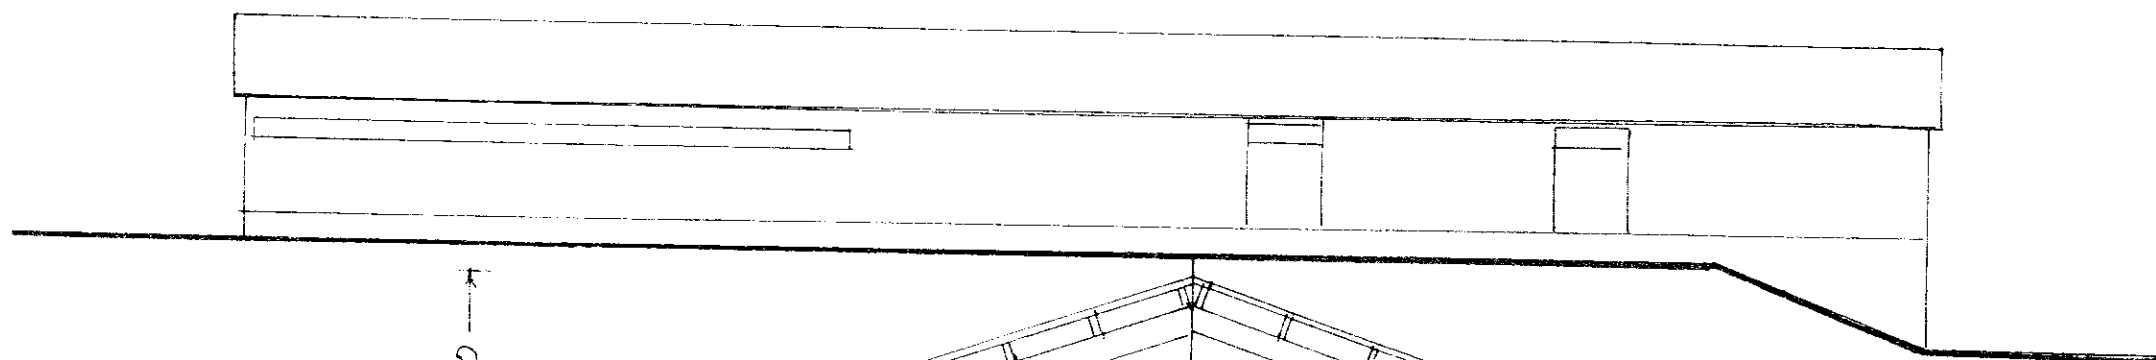
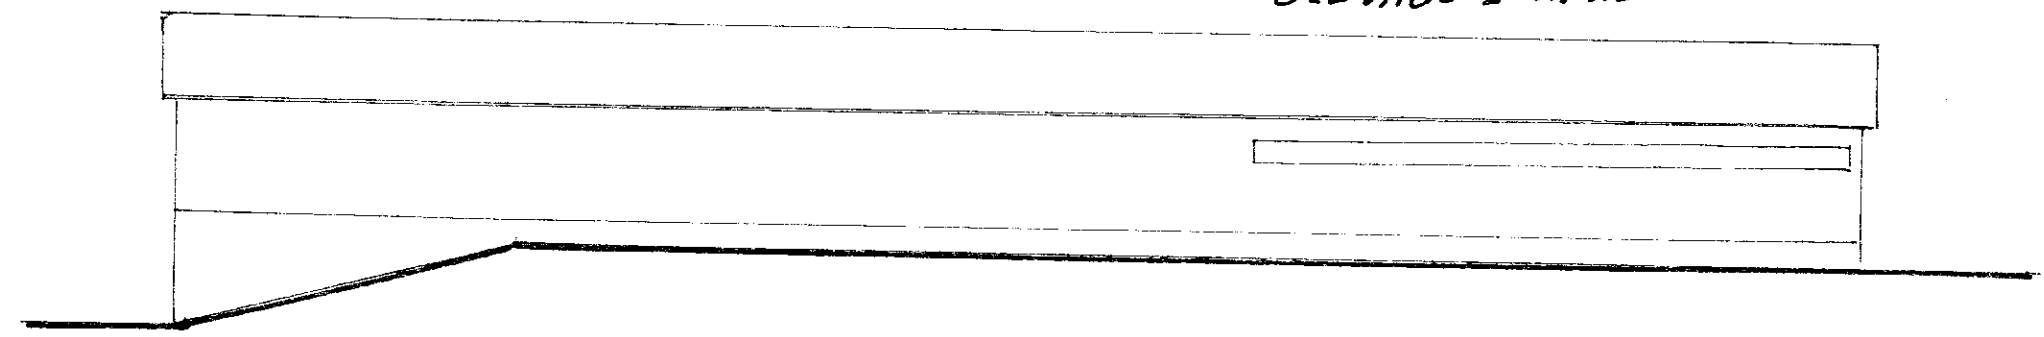


Bildsfell
Fjarhús, útlit 1:200
Snif 1:50
Öll mál 4 mm

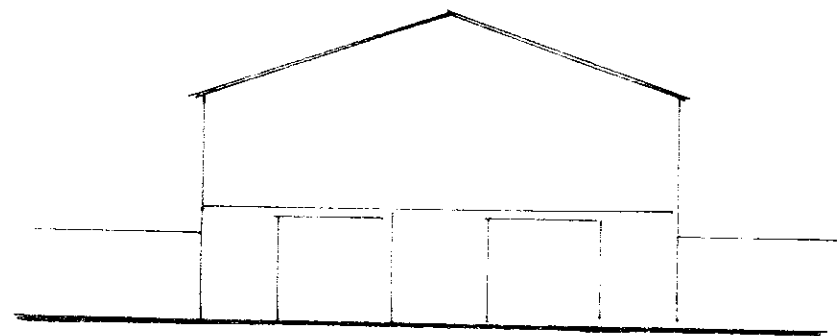

Samþ. 13/84
Hilmar Brinsson

27.02.1984

Manheim