
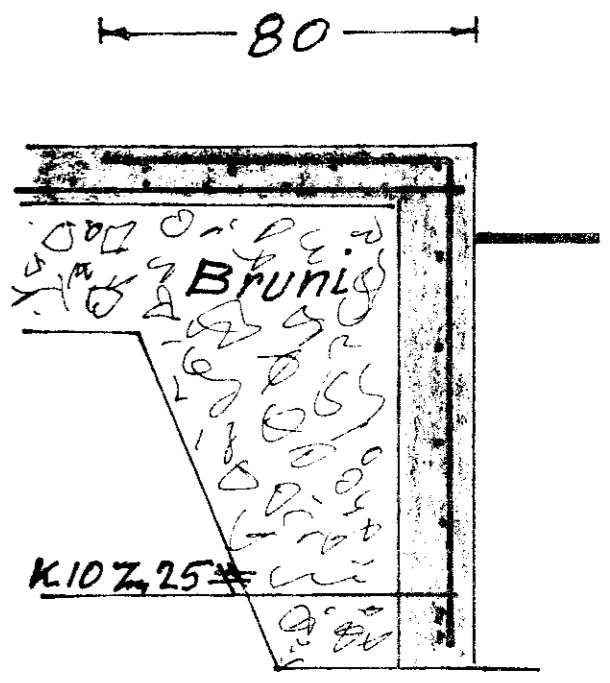


Bildsfell
 íbúðarhúsi
 grunnur 1:50

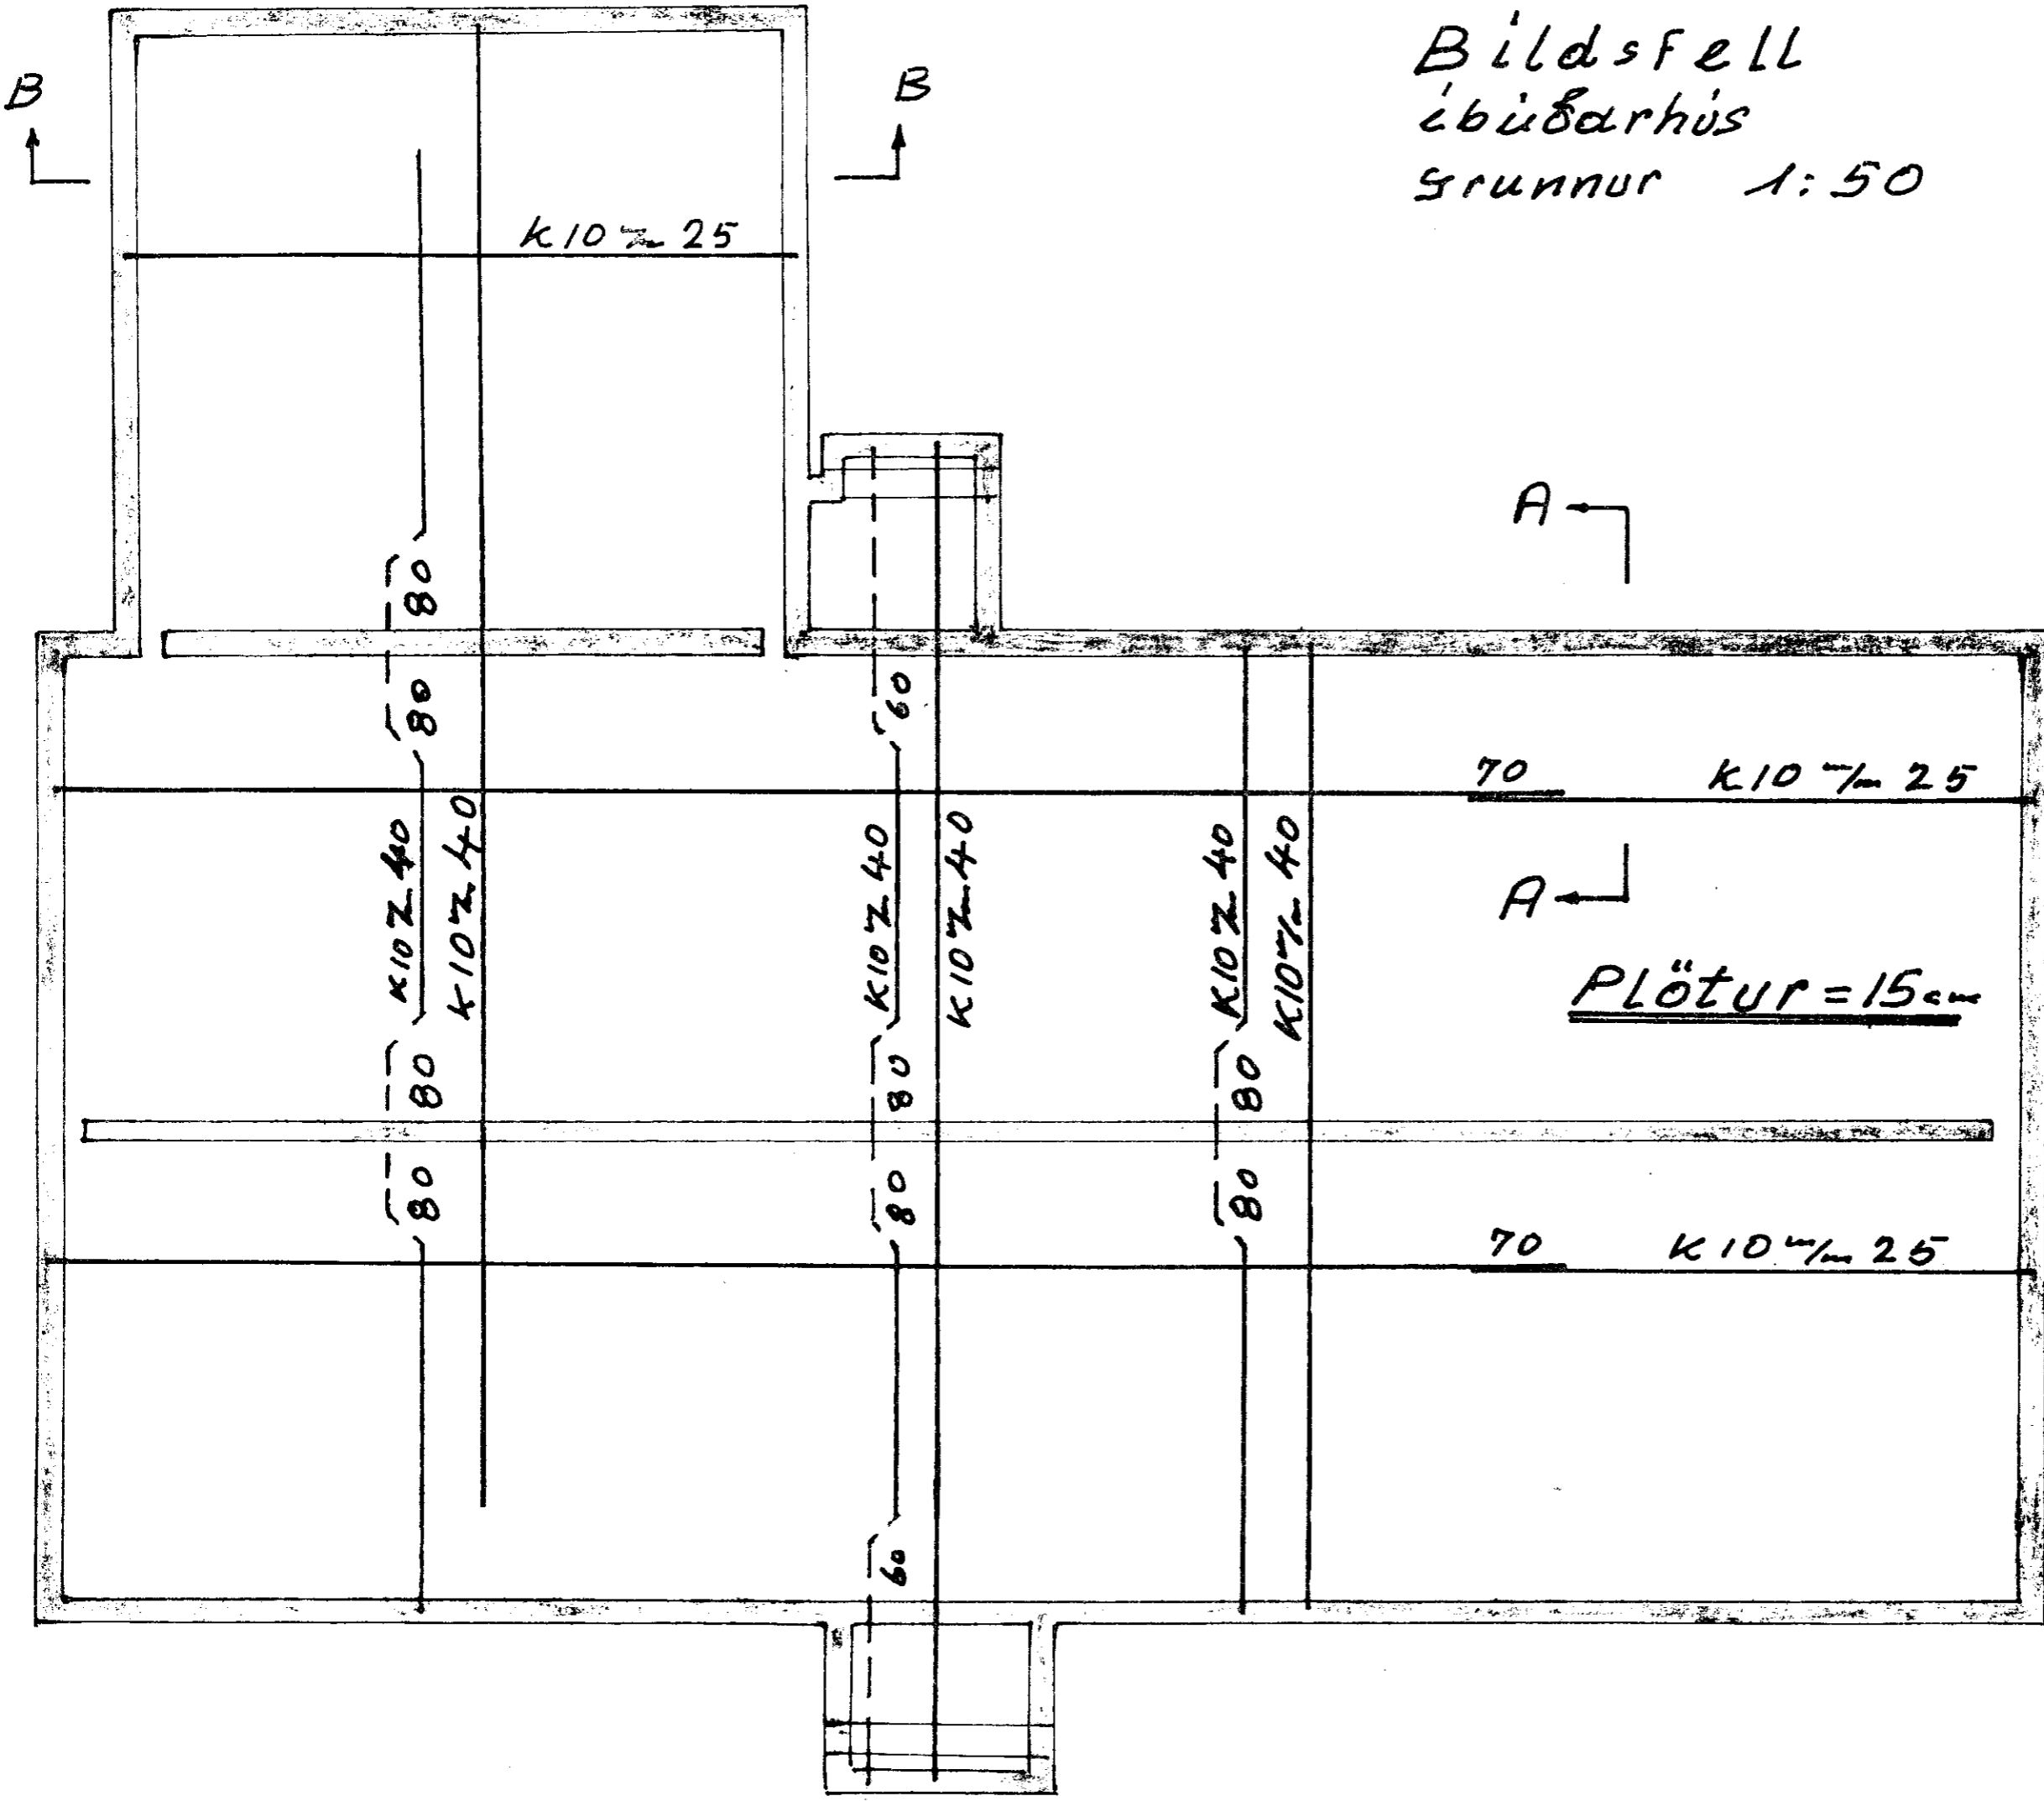

Plötur = 15cm

05.01.1983

Markheim