


Bildsfell
ibúðarhúsi
Sperra snið A-A 1:20

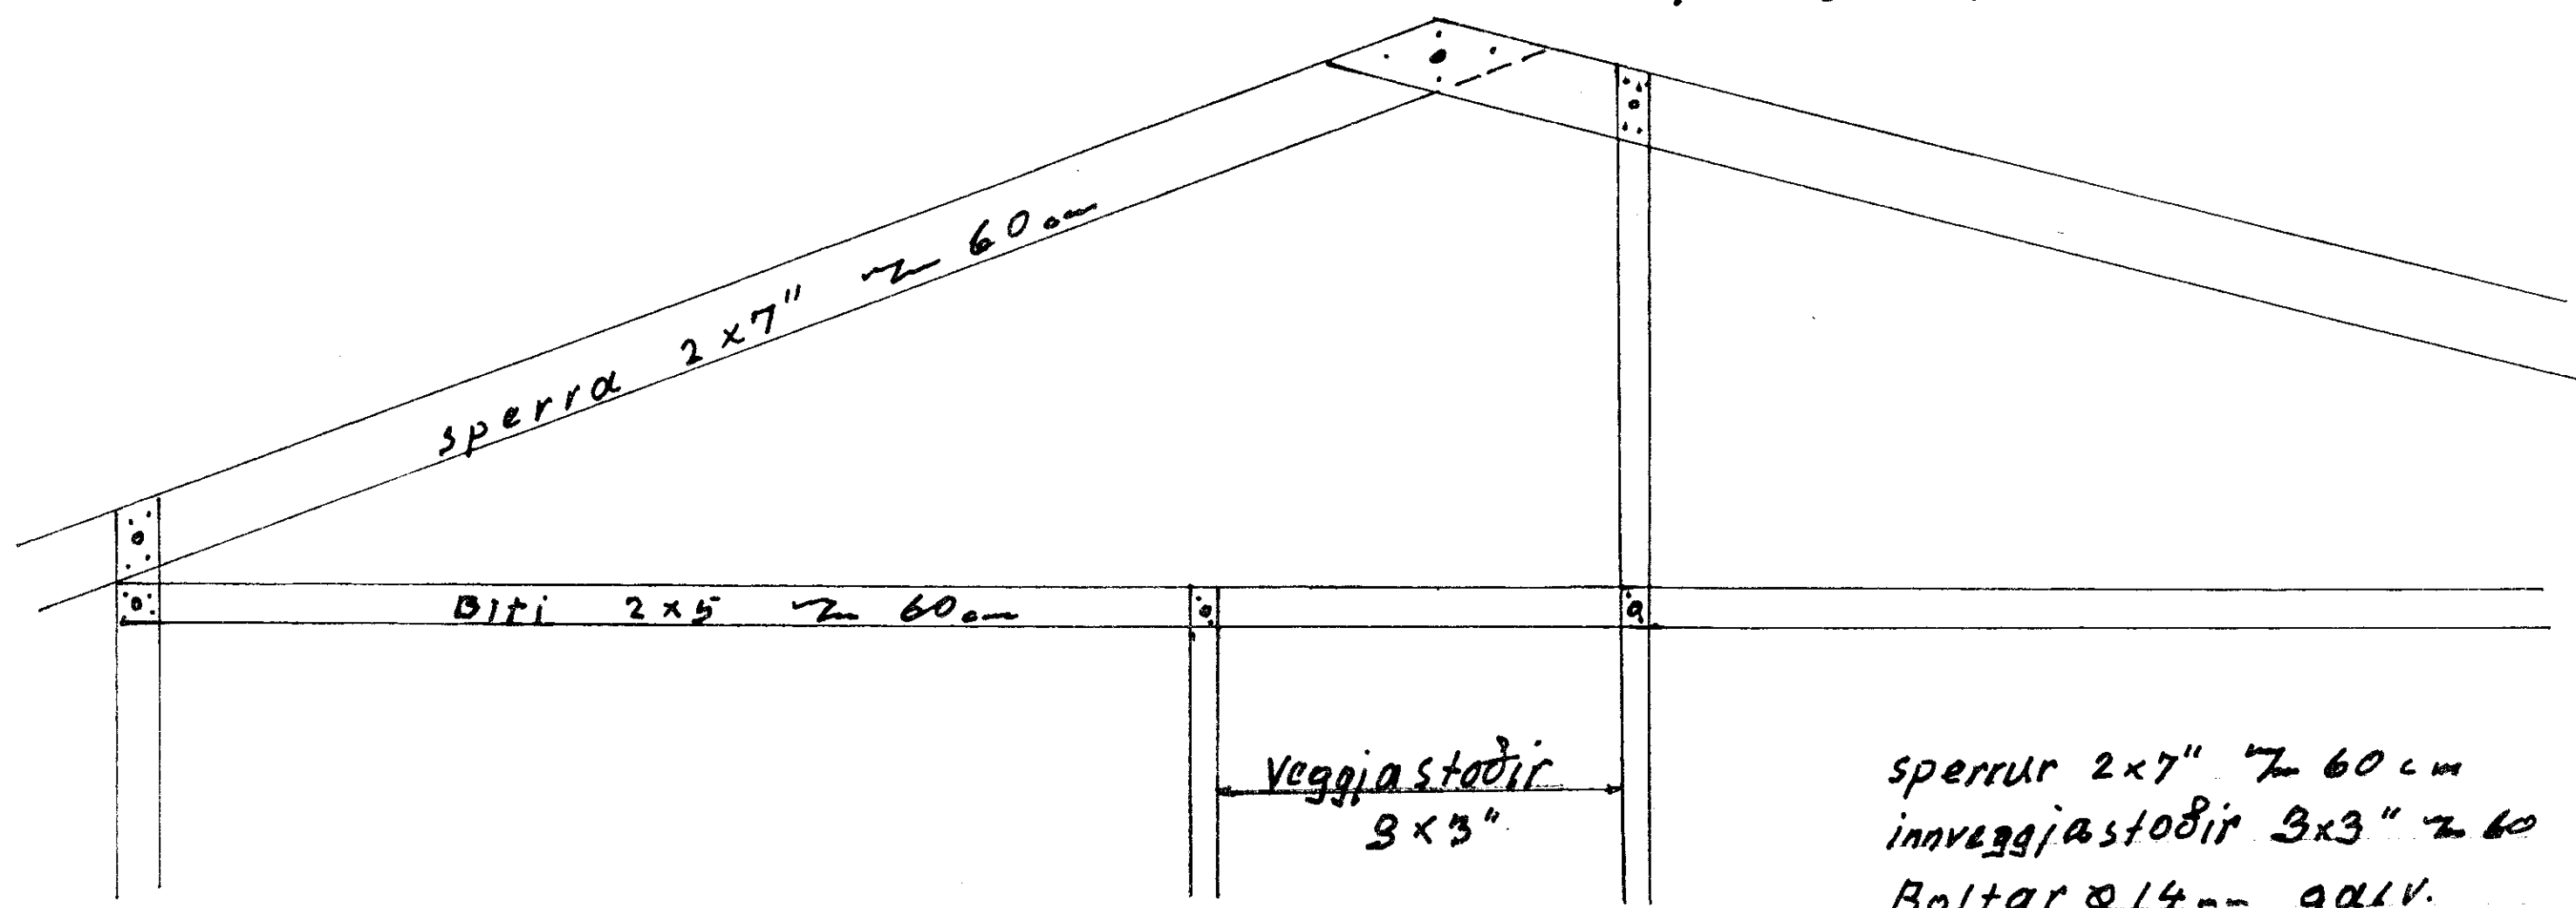

sperrur 2x7" ~ 60cm
 innveggjastodir 3x3" ~ 60
 Boltar Ø14mm galv.
 negling aukalega
 saumur 4"

05.01.1983
 Montemar