


Bildsfell
ibúðarhús
vatn 1:100

Úti \varnothing 25mm plastör
inntök \varnothing 20mm galv.

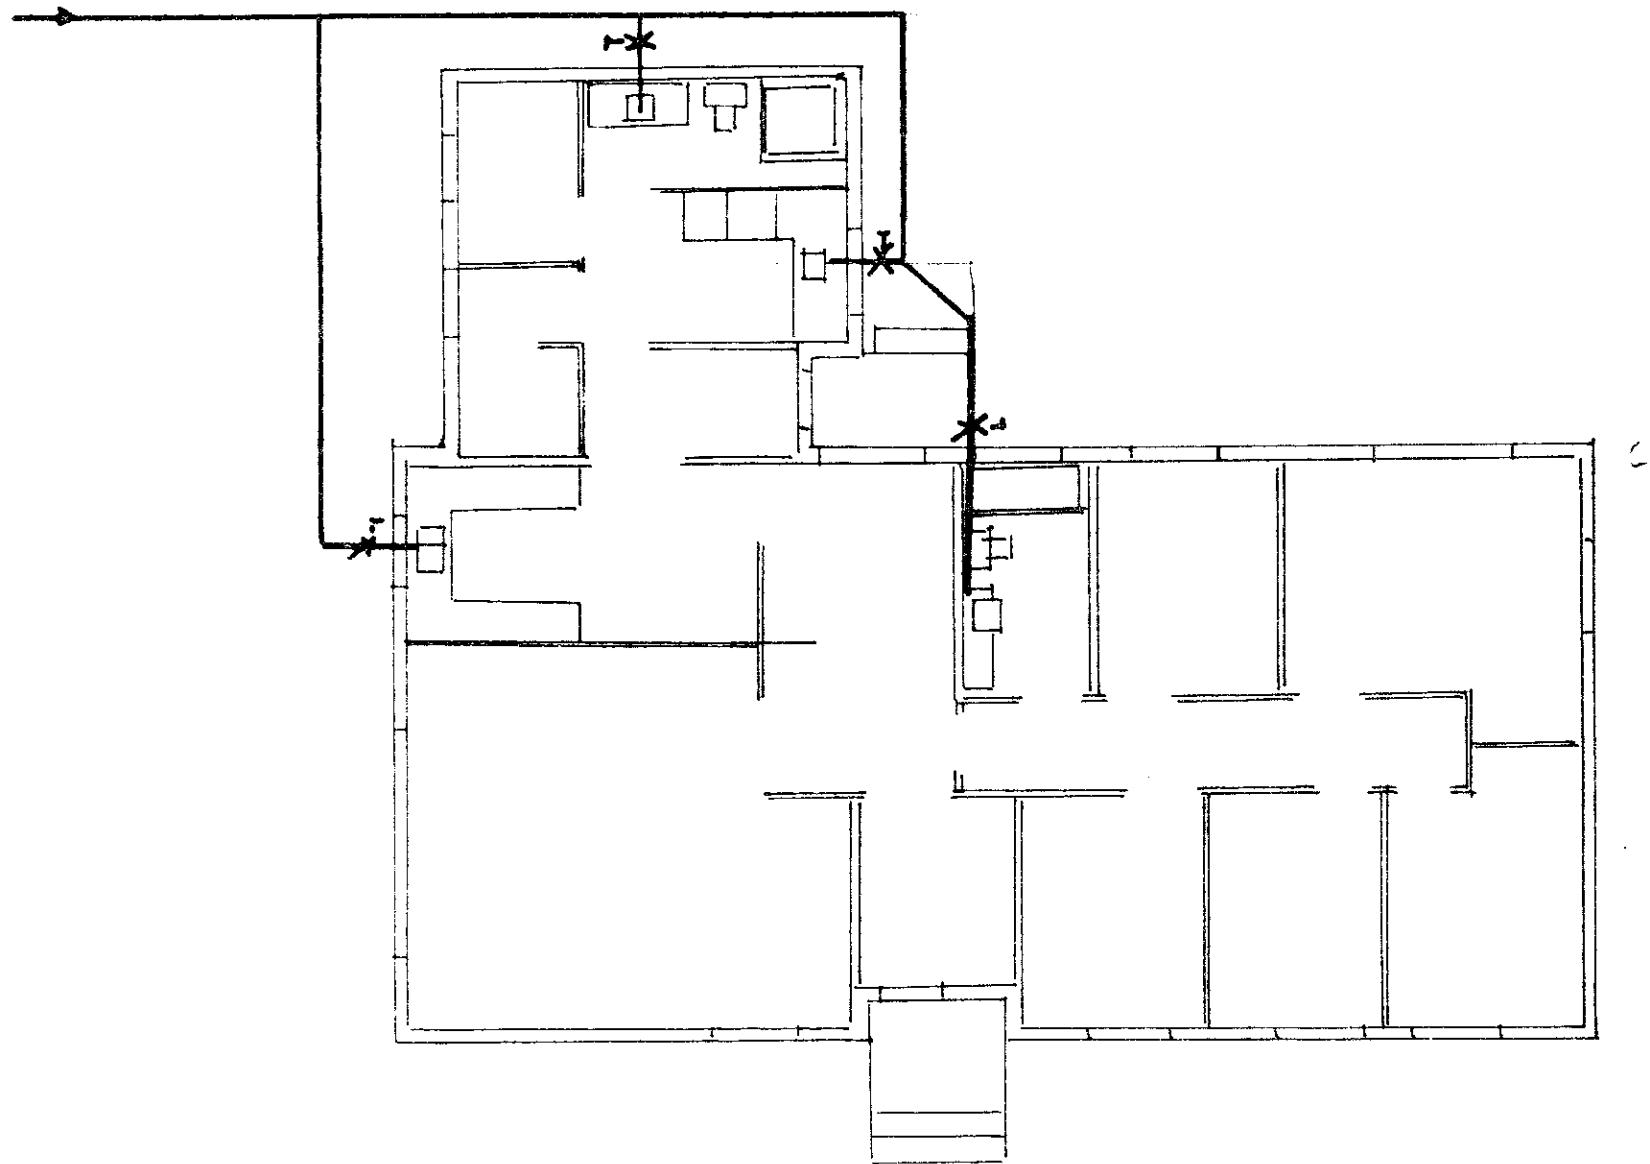

05.01.1983

Markinn