
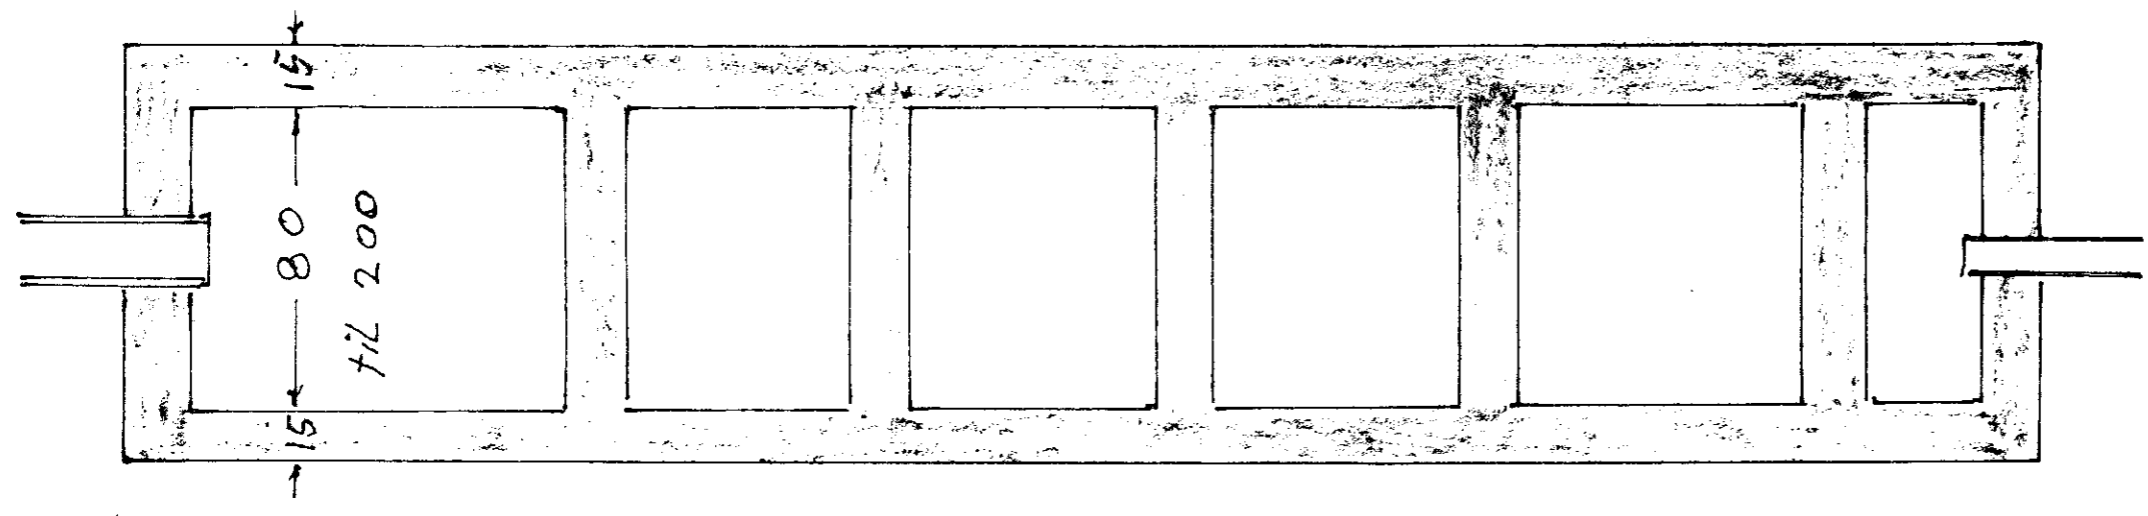


Rotprö 1:20

Järnist med  
k10<sup>mm</sup> 25 #  
i midja vegg  
og 5 cm ø8 nedan  
i gólf.

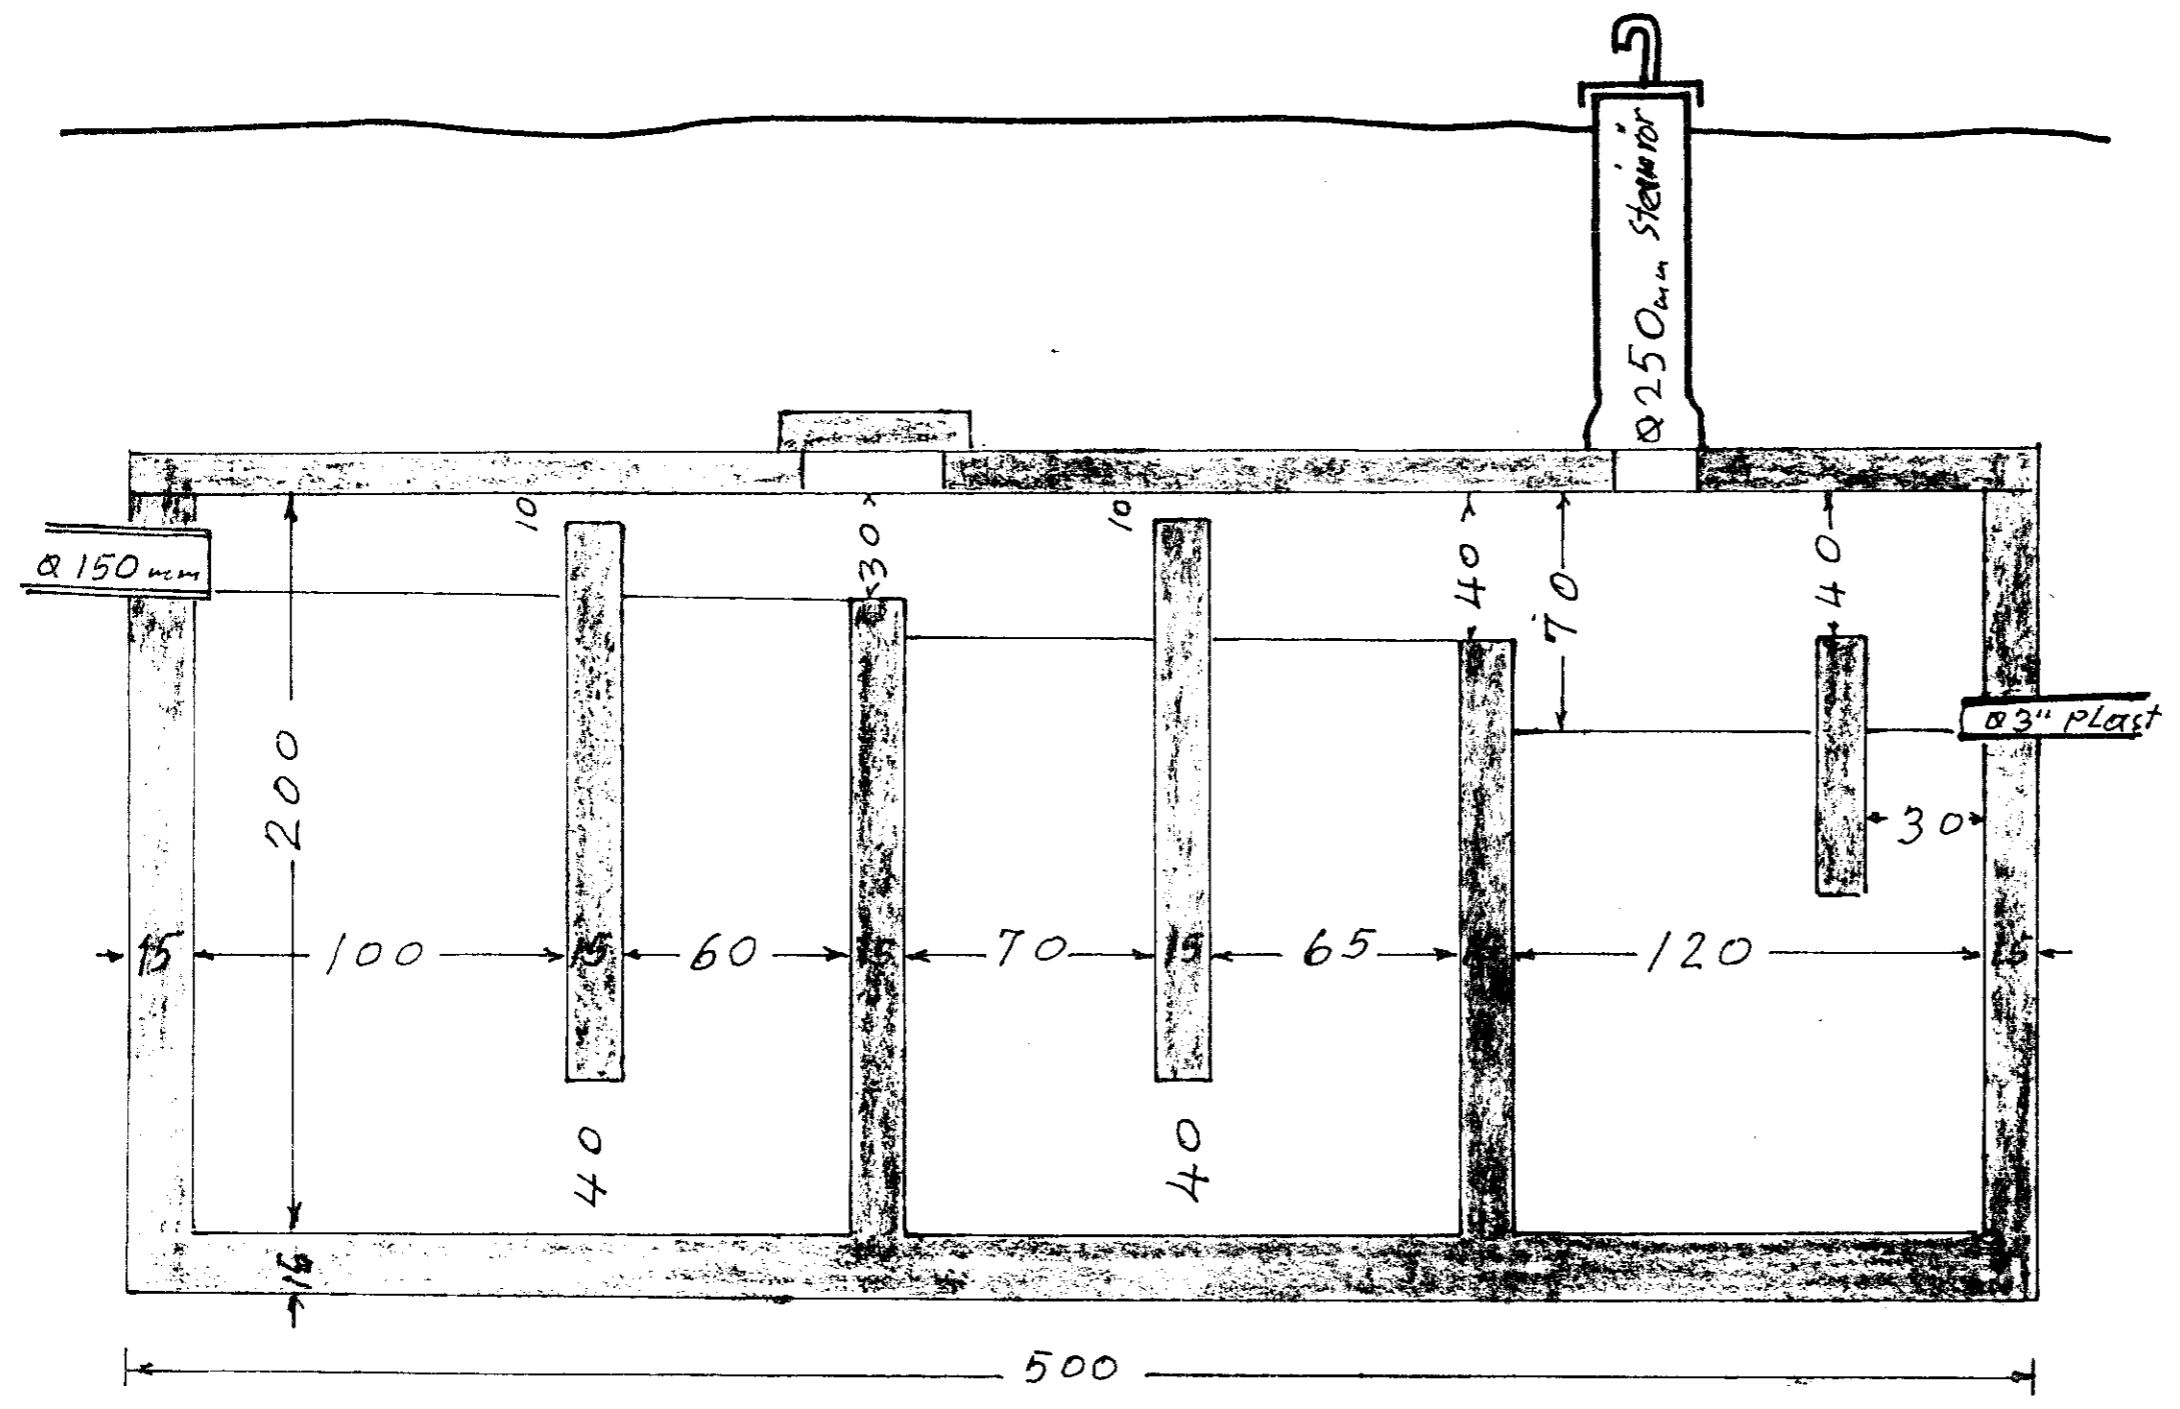

Handwritten signature: *Handwritten signature*