



Austur Útlit 1:100

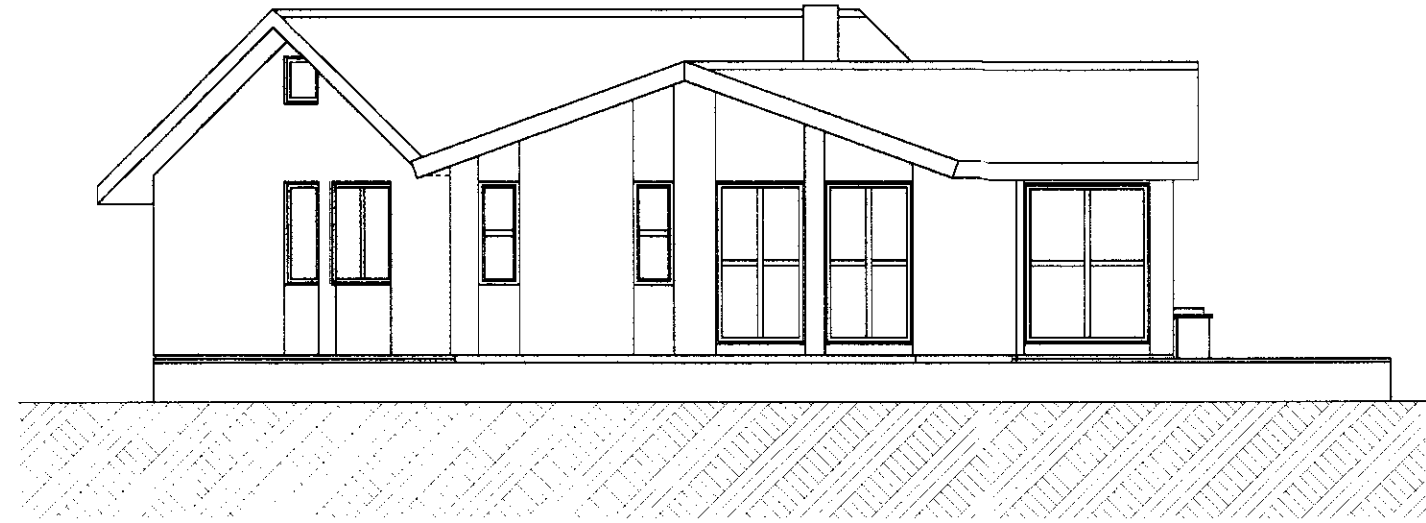

Gafli Útlit 1:100


SAMPYKKT
 31 MARS 2010
Gísli G. Gunnarsson
 Byggingafræðingur, Árnassýslu og Flóahfirði

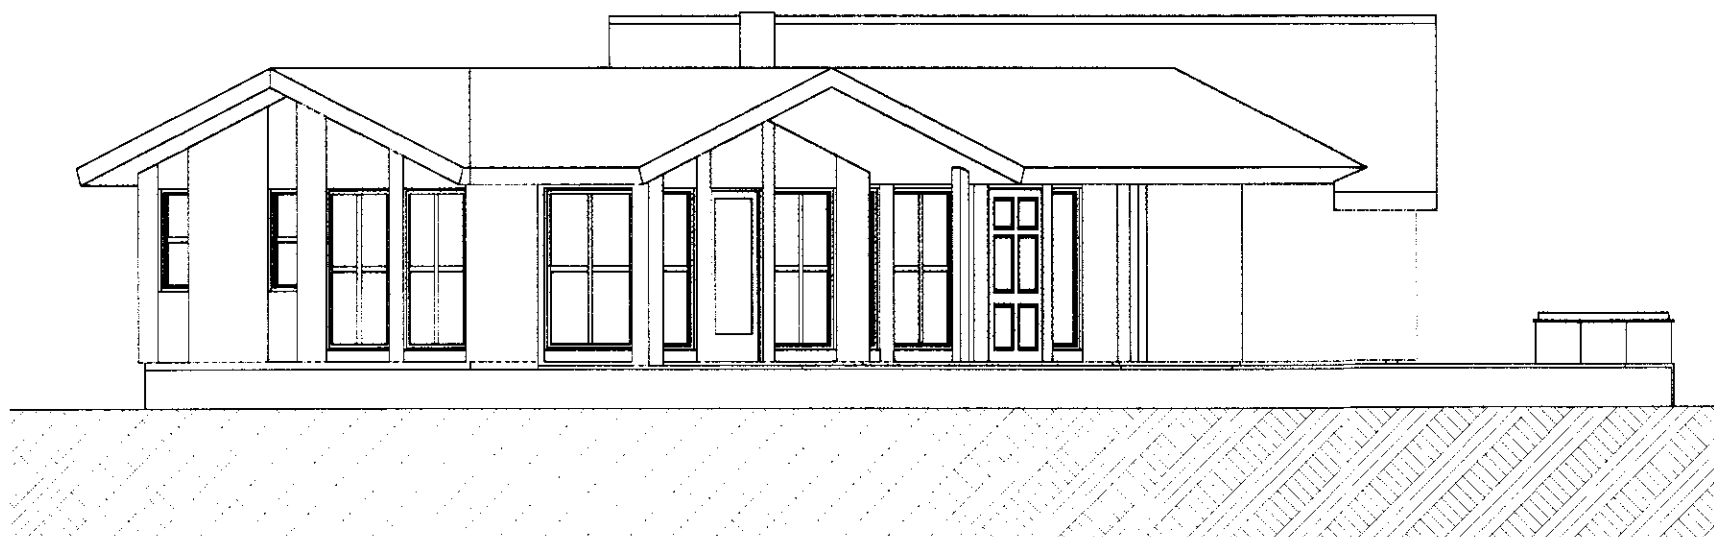


Vestur Útlit 1:100




Framhlid Útlit 1:100

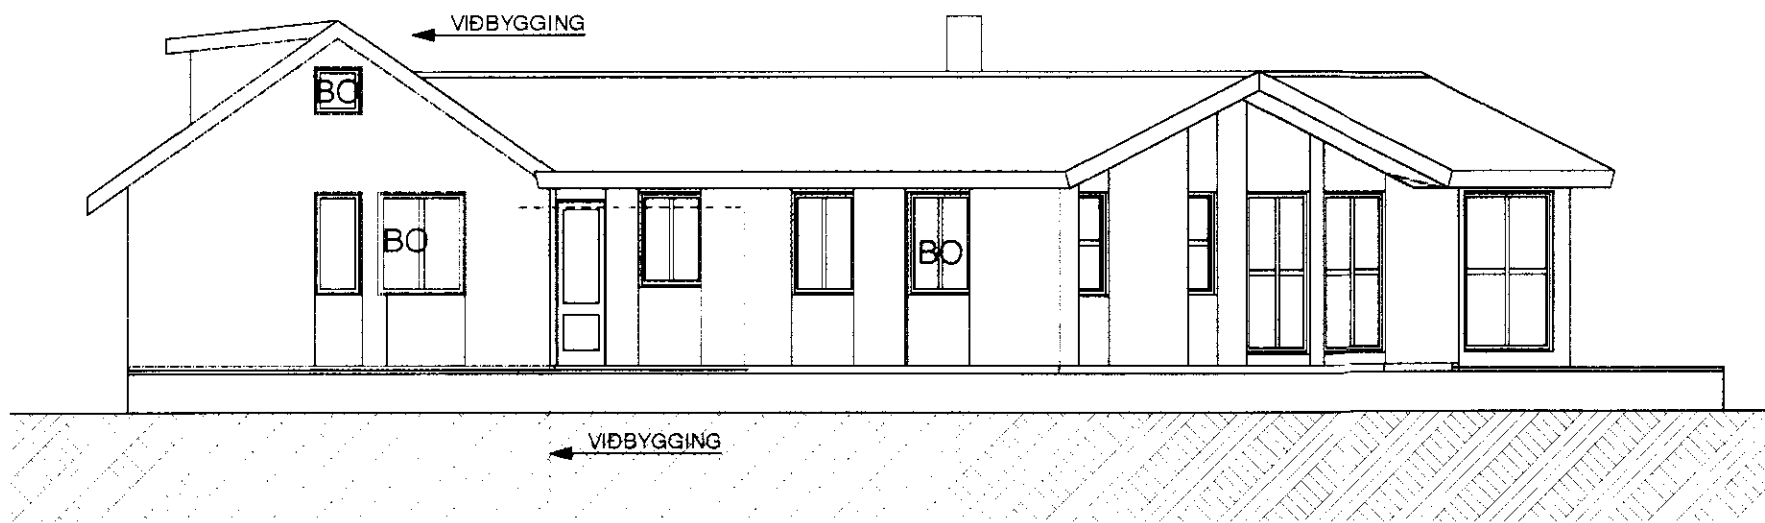

Nordur Útlit 1:100

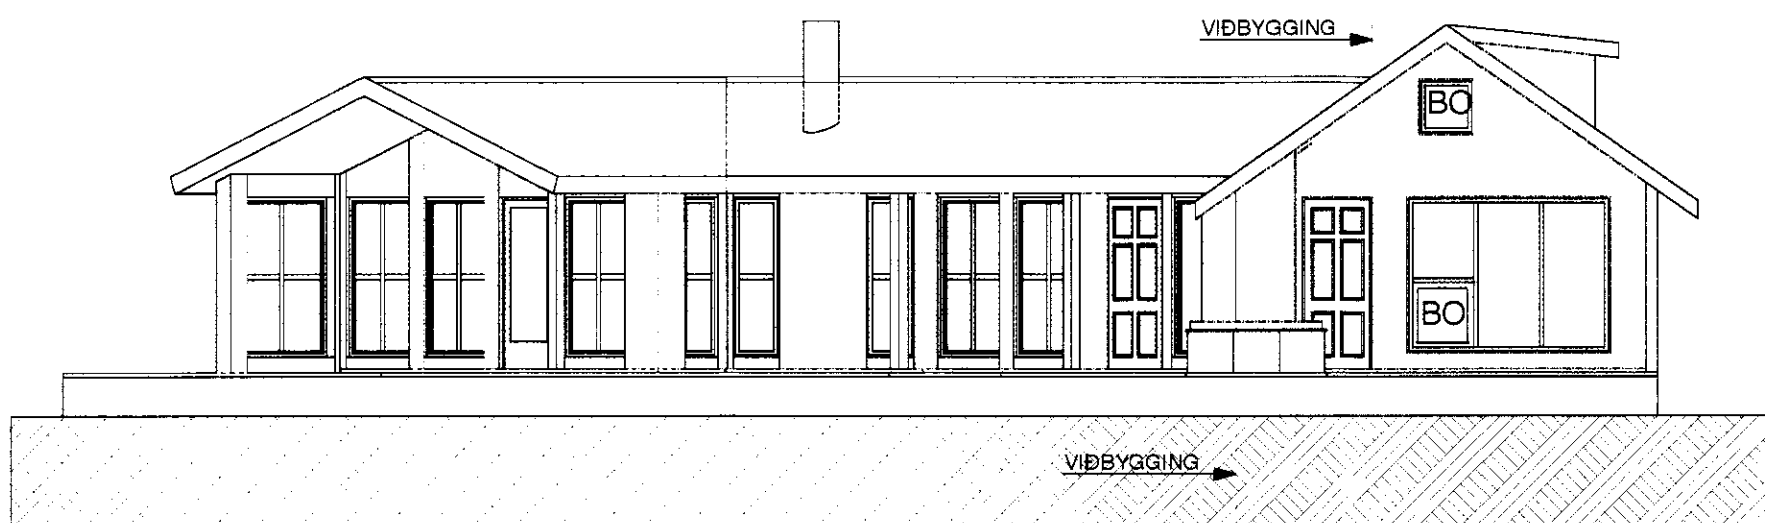

Sudur Útlit 1:100

 KVARDI	Verkefni Borgarhólsbraut 19. viðb. Öndverðarnesi Grimsnesi
	Heiti ÚTLIT
kvardi 1:100	verk. nr
dags. 29. MARS. 2010	dags br.
hönnun G. G.	teikn. nr 02
teikn G. G.	
Hringbraut 17 220 Hafnarfirdi s. 555-2020 FAX 555-2021 Gísli G. Gunnarsson BFI kt. 020649-3409 kvardi@kvardi.is	