



BYGGINGAFULTRÚI  
Samp. 13 '98  
GRÍMSNESHREPPS


*Hanna Þorsteinsson*

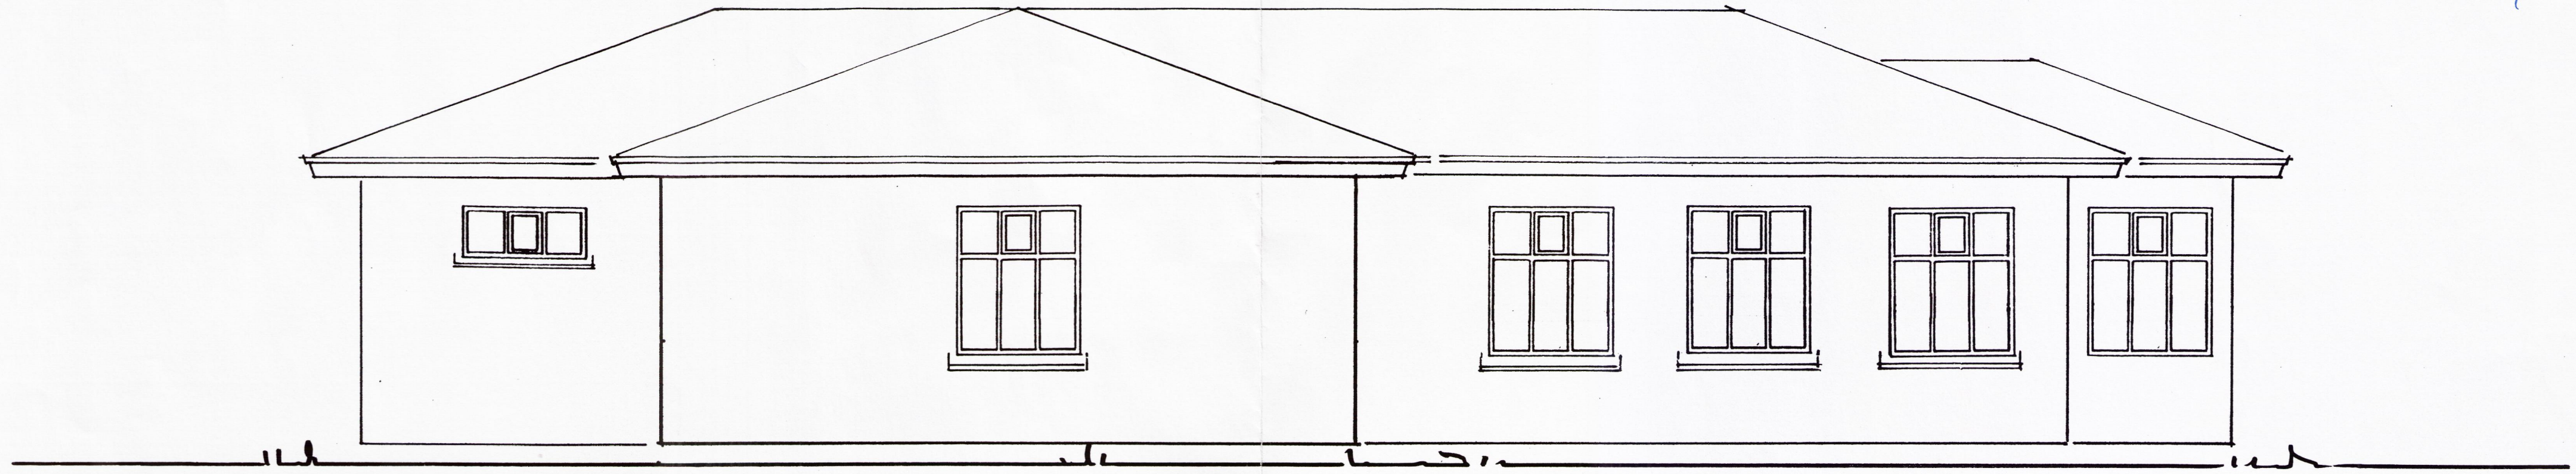

austur

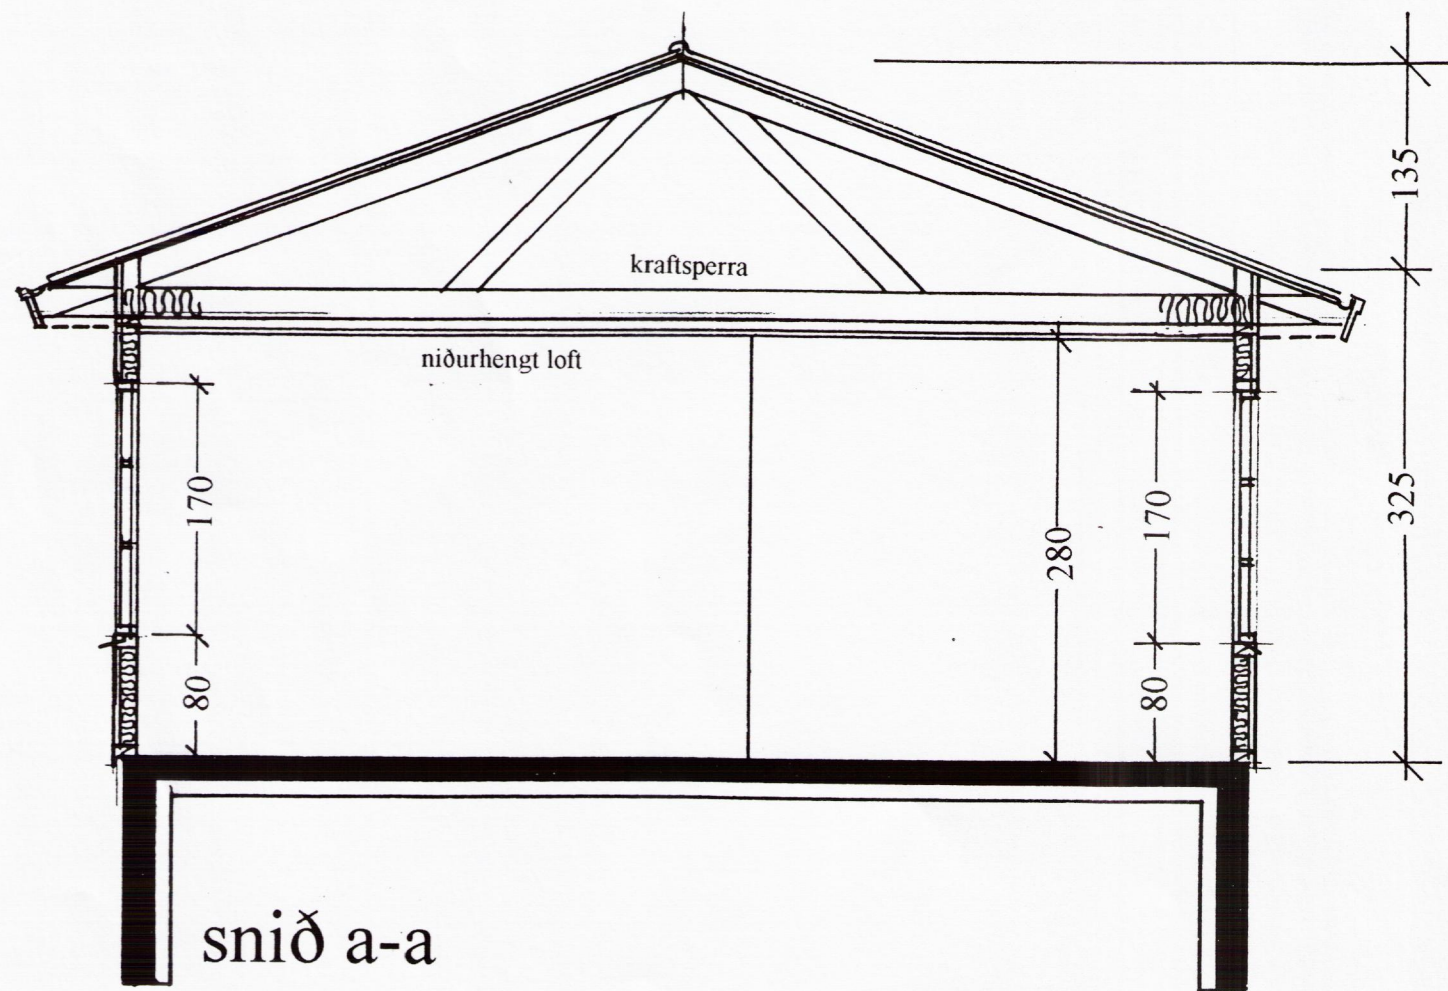

snið a-a

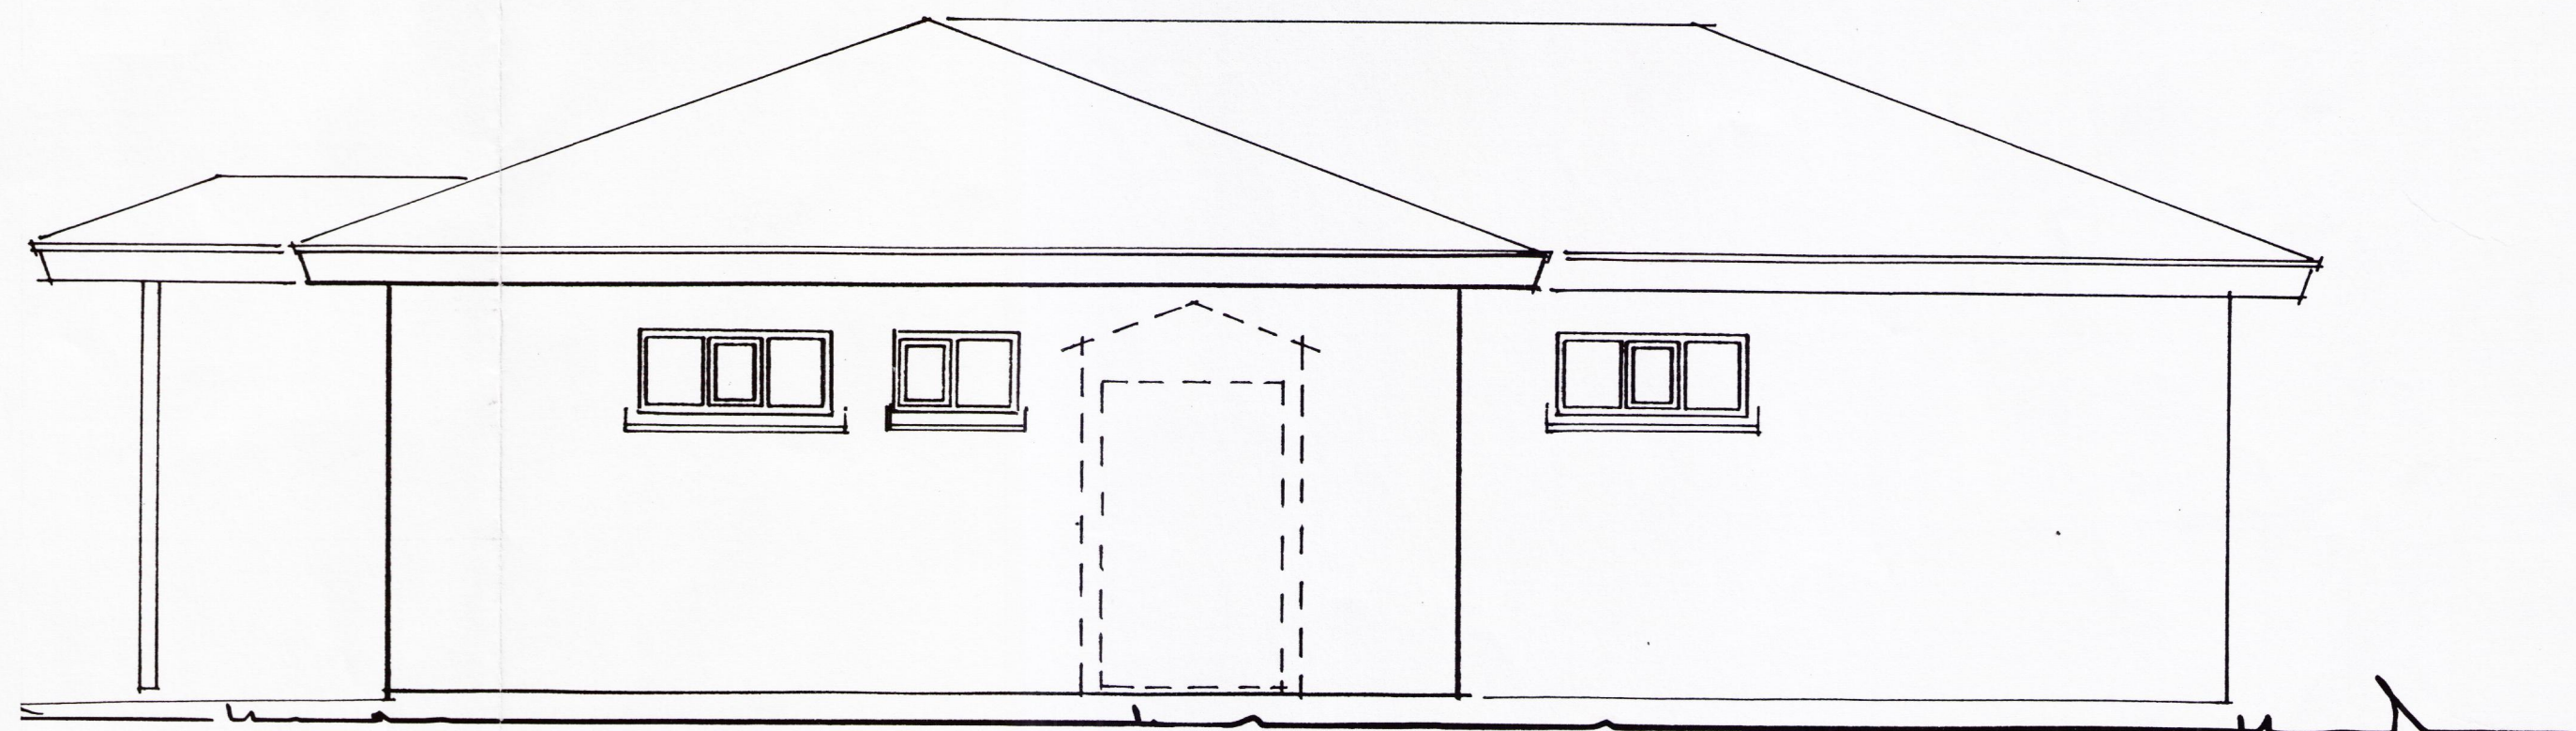

Einar V. Tryggvason  
arkitekt kt. 17 02 042 4599  
Kringlan 6 8. hæð 108 R. Sími/fax 553 2000

verk : Efri Brú  
heiti : útlit  
kvarði : 1:50  
dags. : 03 03 98