


BYGGINGAFULLTRÚ
Samp. 30/98
GRÍMSNESHREPPS

Einar Tryggvason

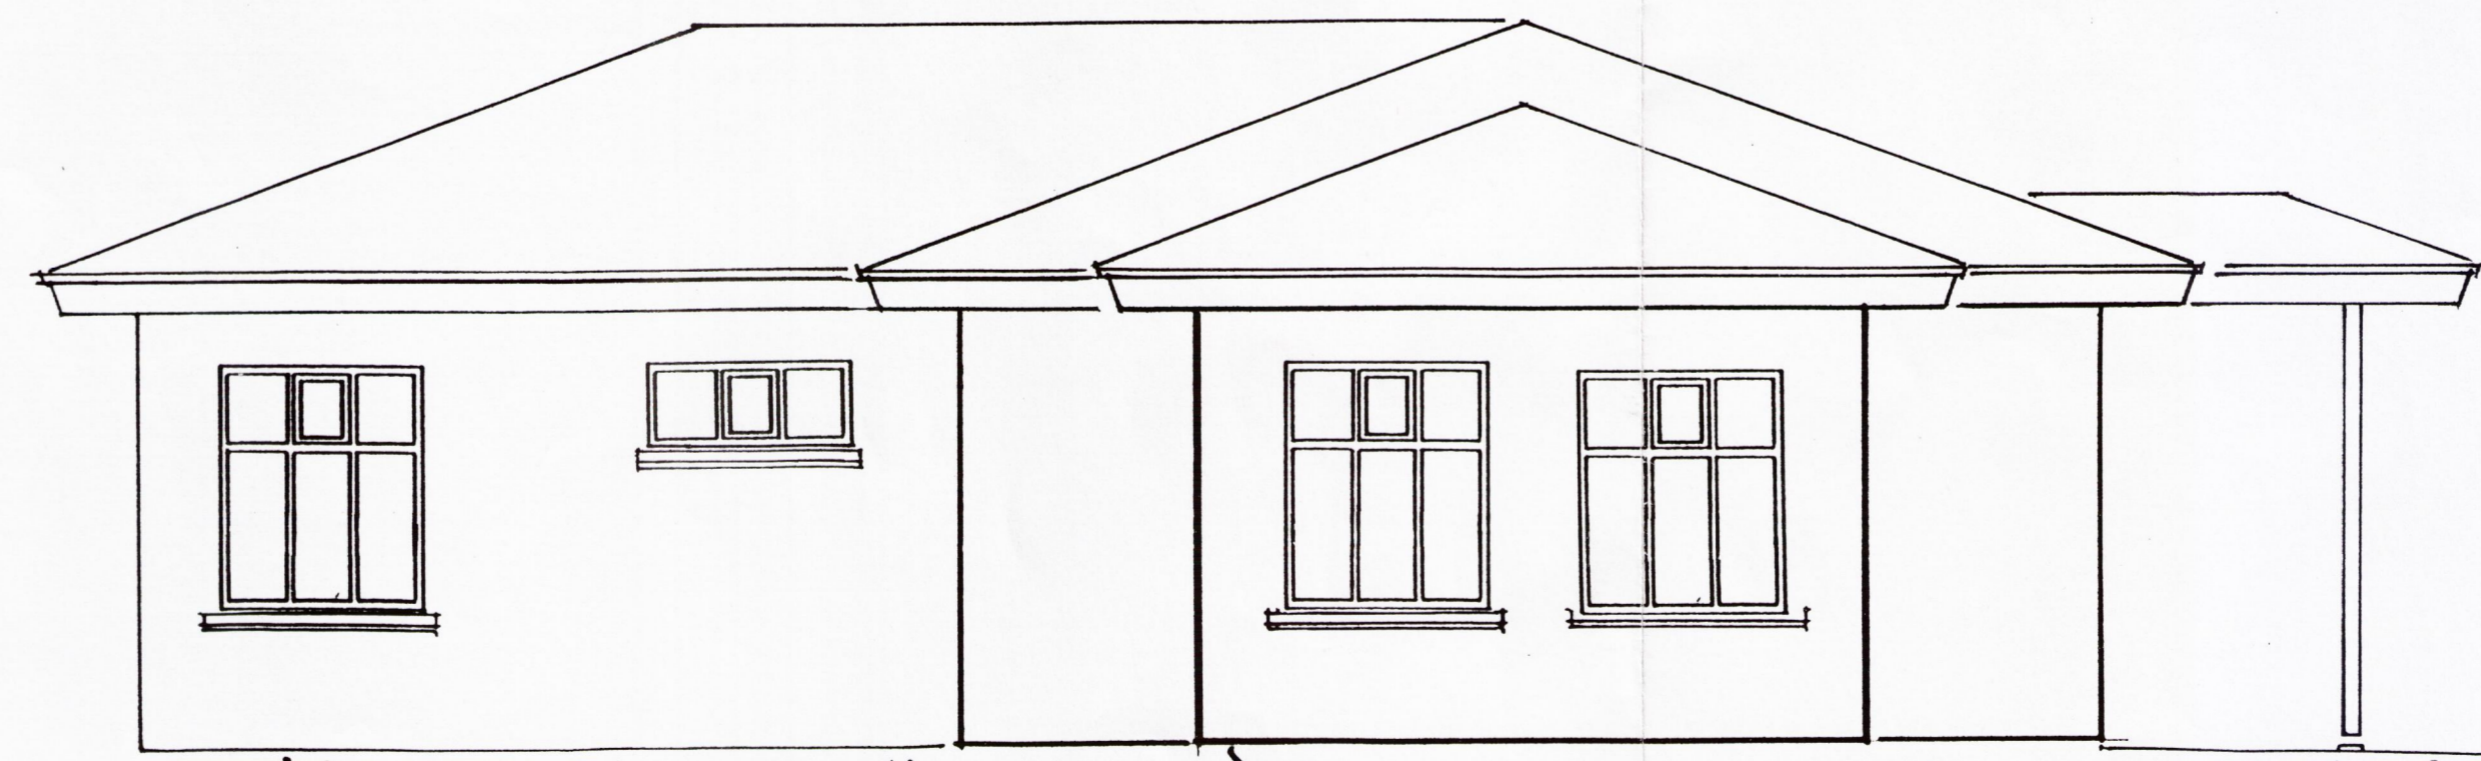

suður



vestur



Einar V. Tryggvason
arkitekt kt. 17 02 042 4599
Kringlan 6 8. hæð 108 R. Sími/ fax 553 2000

verk : Efri Brú
heiti : útlit
kvarði : 1:50
dags. : 03 03 98