


Saup. 25/4 2000
BYGGINGARFULLTRÚI
GRÍMSNES OG GRAFNINGAREPPS
Hanna Einarsson

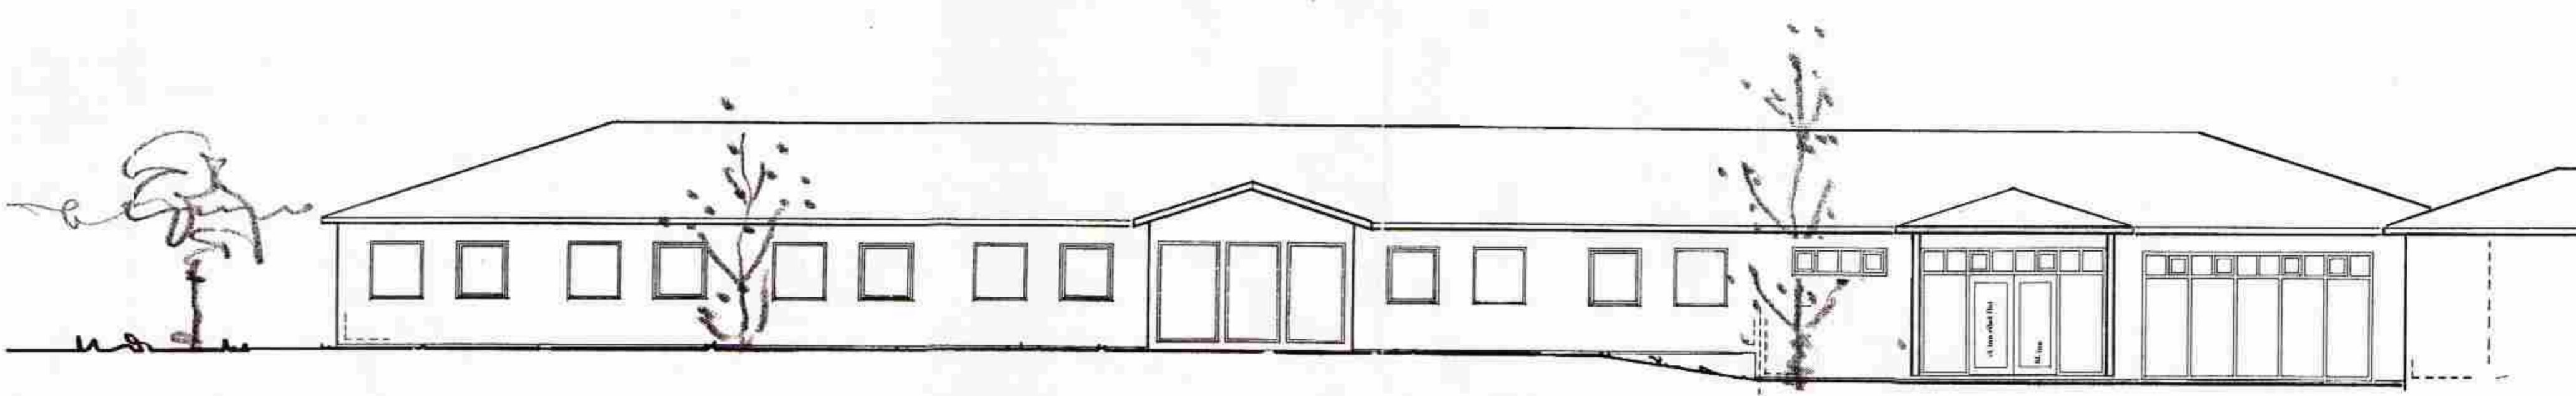

vestur

Ath. staðfæra þarf hæð þakkanta

EV Einarsson
Töskunirfóla ehf.
Einar V. Tryggvason arkitekti, Kringlan 6, 9. hæð 103 R., Kt. 170242 4599, Símar: 553 2000, 863 0020

verk : Efri Brú
heiti : útlit
kvarði : 1:100
dags : 19 04 00