
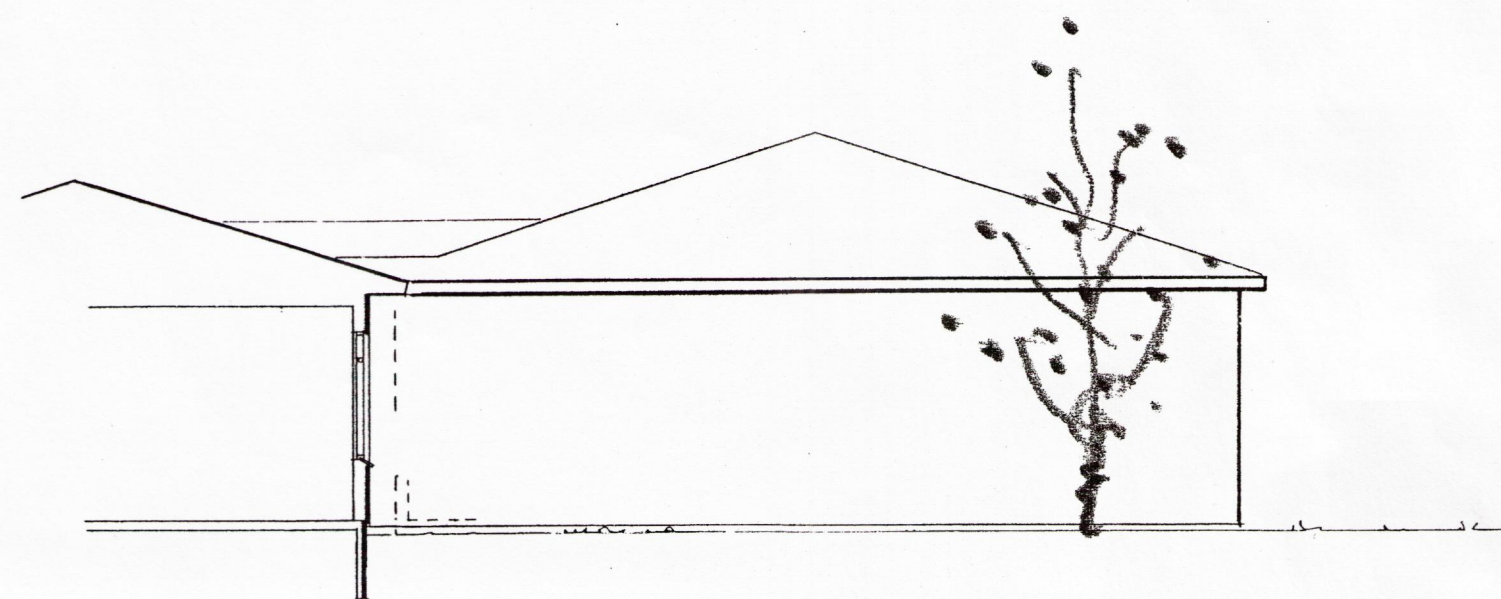




Samp. 25/4 2000

BYGGINGARFULLTRÚI
GRÍMSNES OG GRAFNINGSKREPPS

Hilmar Ólafsson

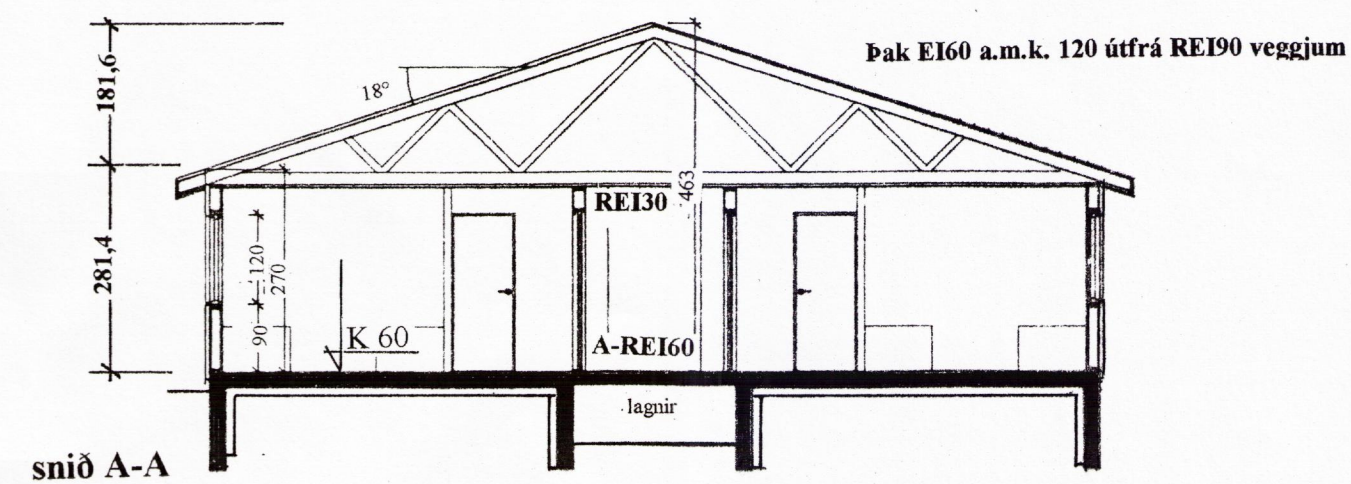

austur

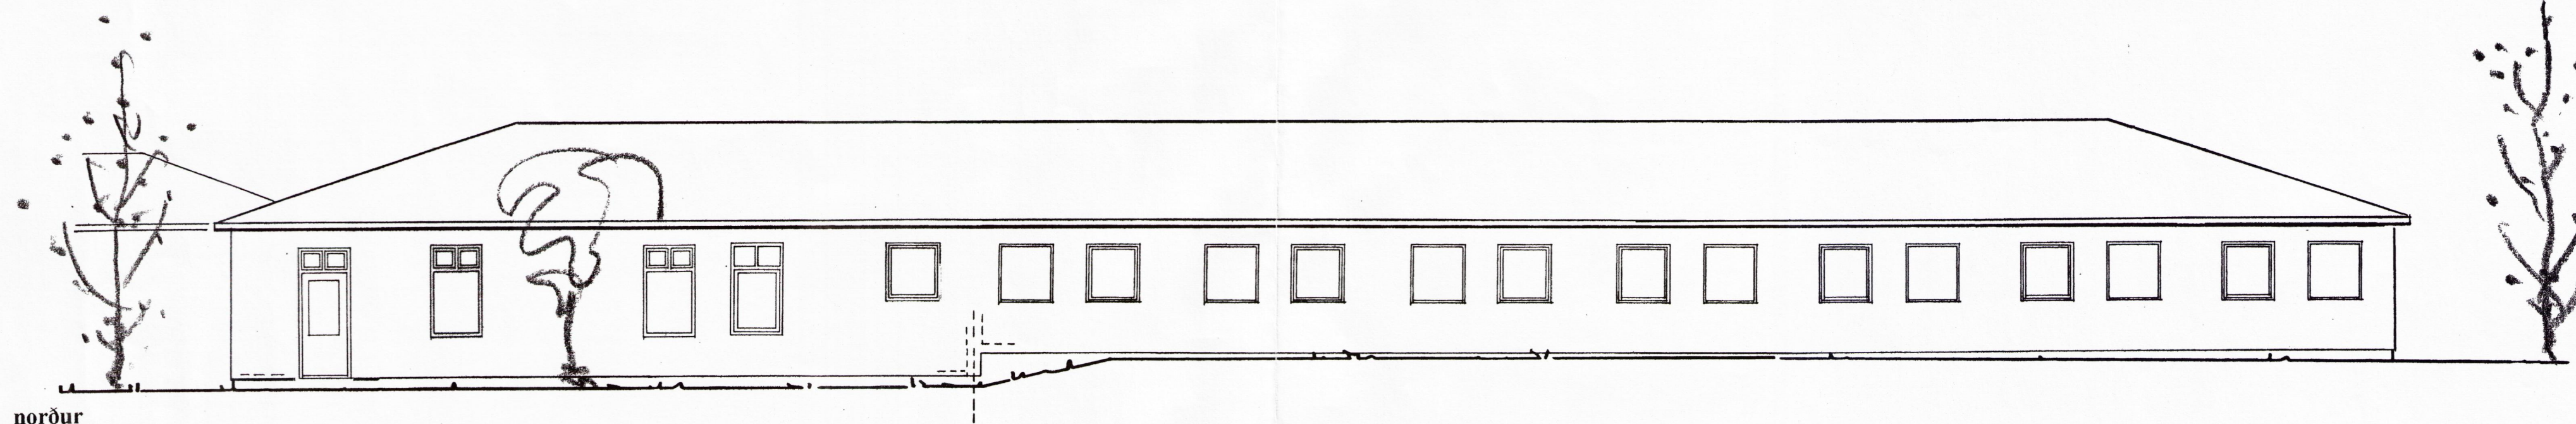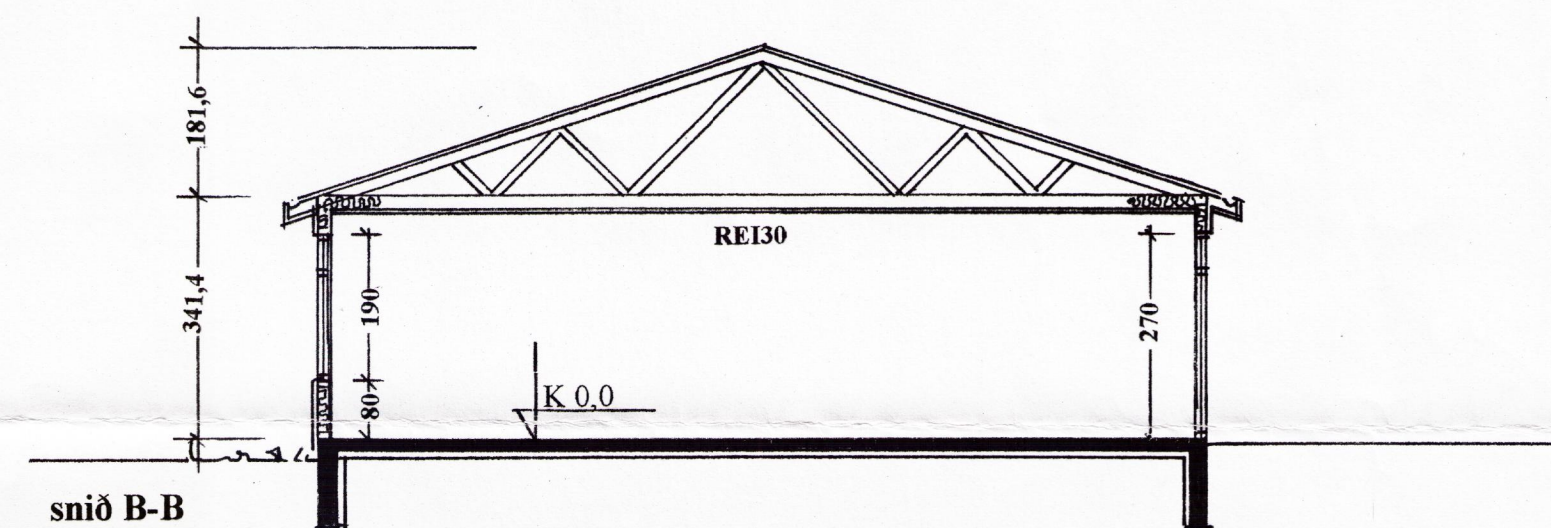

ET *Einar V.*
Teiknistofa ehf.
Einar V. Tryggvason arkitekt. Kringlan 6. 9. hæð 103 R. Kt. 170242 4599. Símar: 553 2000, 863 0020

verk : Efri Brú
heiti : útlit snið
kvarði : 1:100
dags : 19 04 00