



BYGGINGAFULLTHVI
 Samp. 20/98
 GRÍMSNESHREPPS


Hanna Einarsdóttir

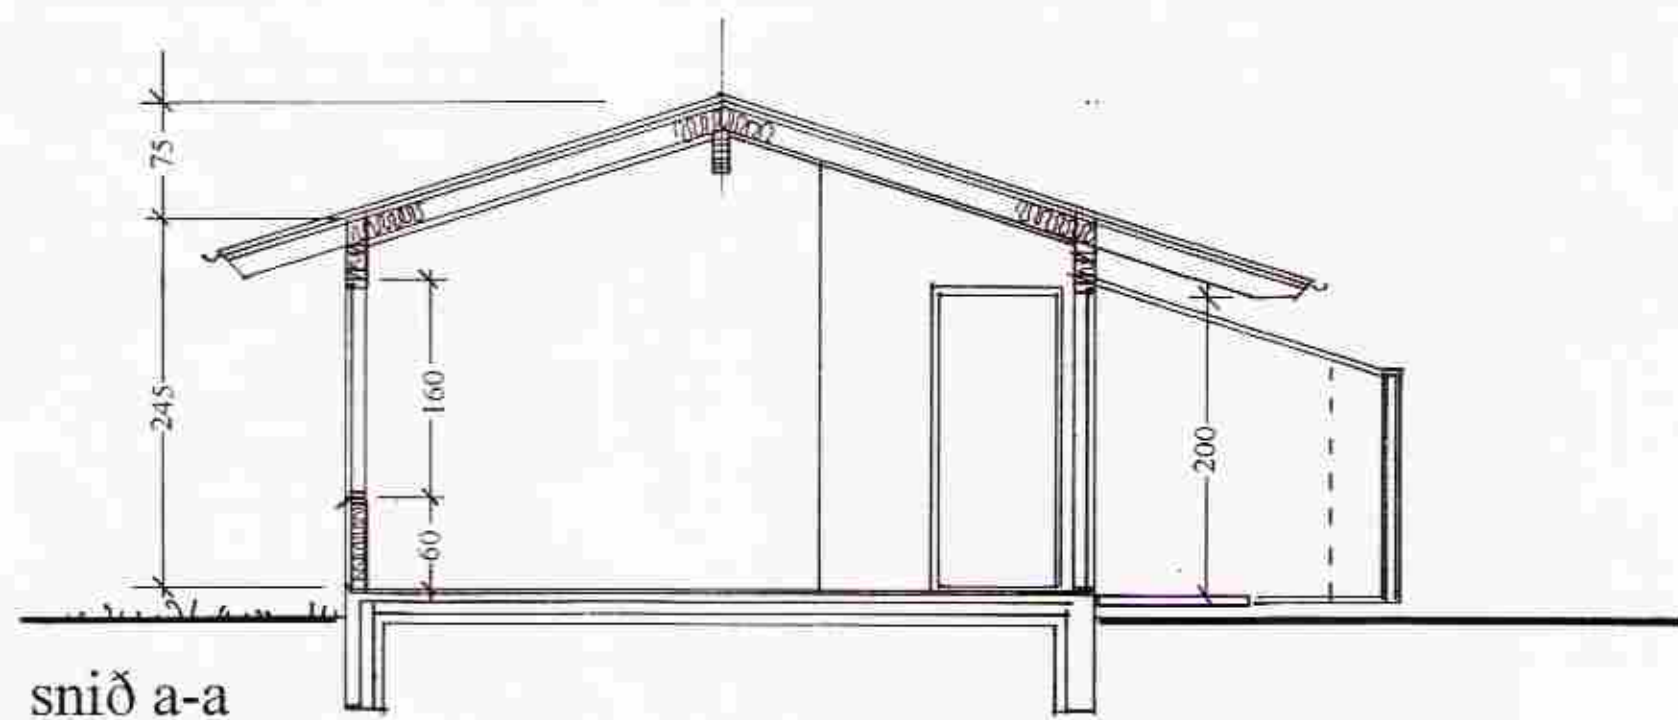


snið a-a

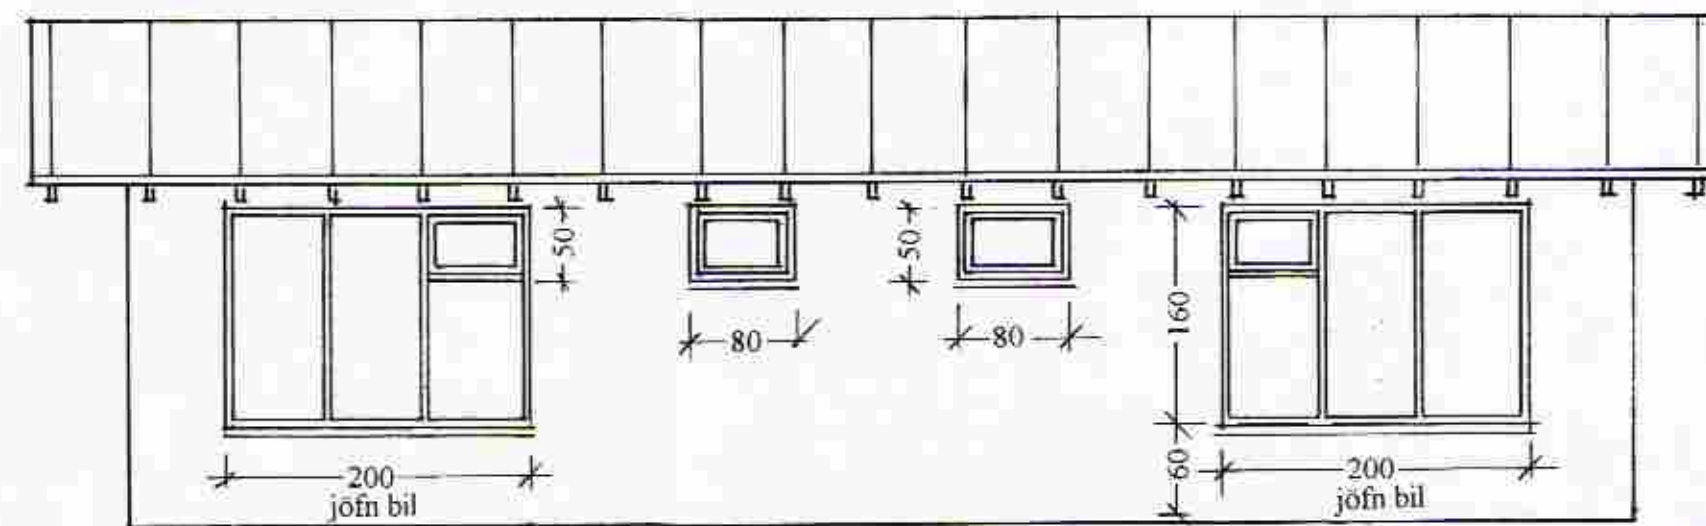

suðvestur

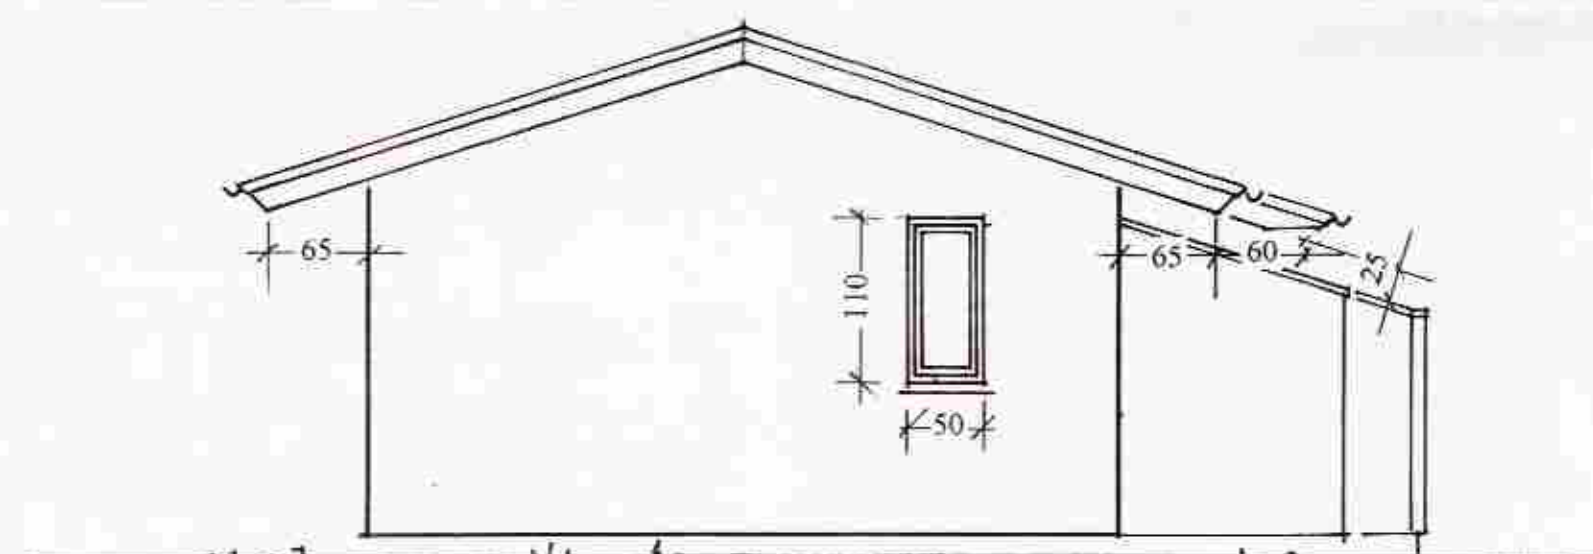

norðvestur

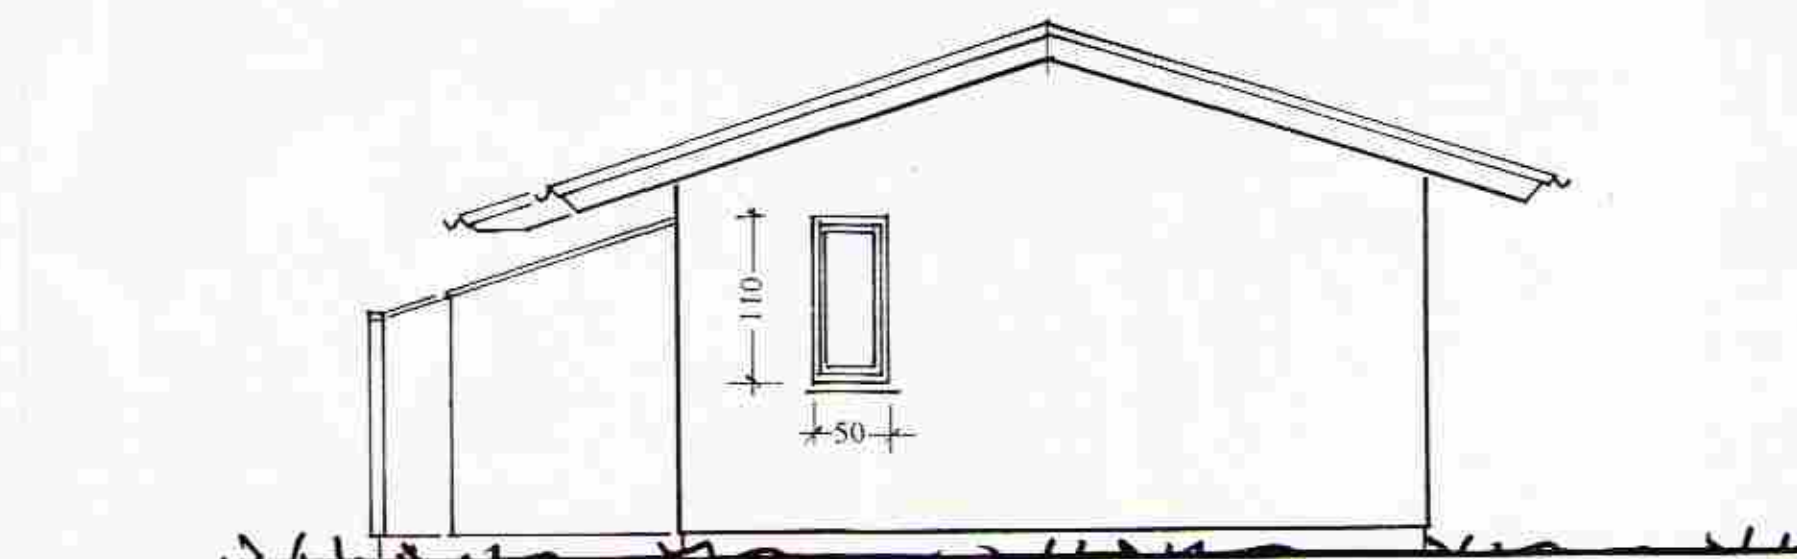

suðaustur



Einar V. Tryggvason
 arkitekt kt. 17 02 042 4599
 Kringlan 6 B. hæð 108 R. Sími/ fax 553 2000

verk : Efri Brú
 heiti : gistiúhús
 kvarði : 1-50
 dags. : 10 03 98