
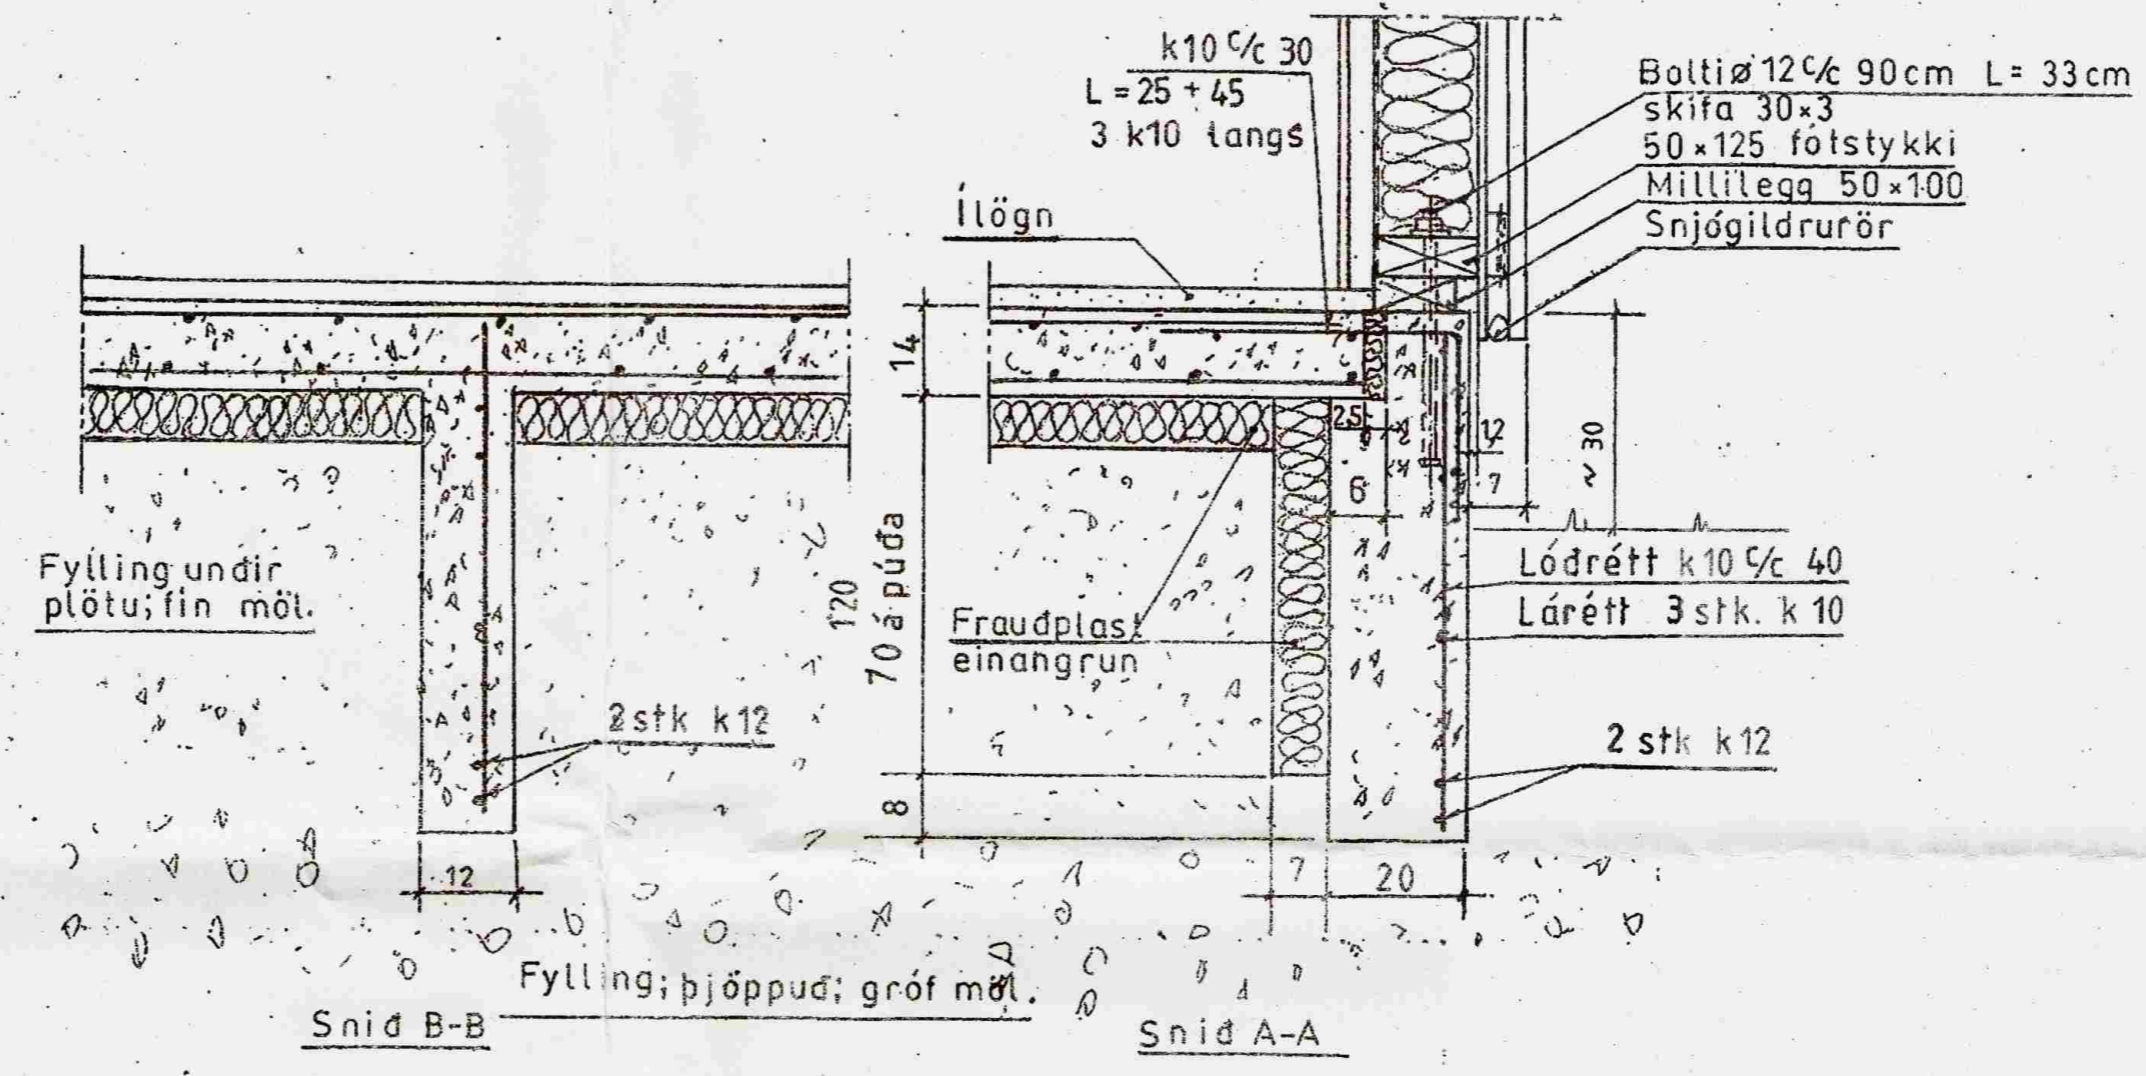


Samþykkt
 10 JUNÍ 2008
 Byggingarfulltrúi uppsveita Ámessy

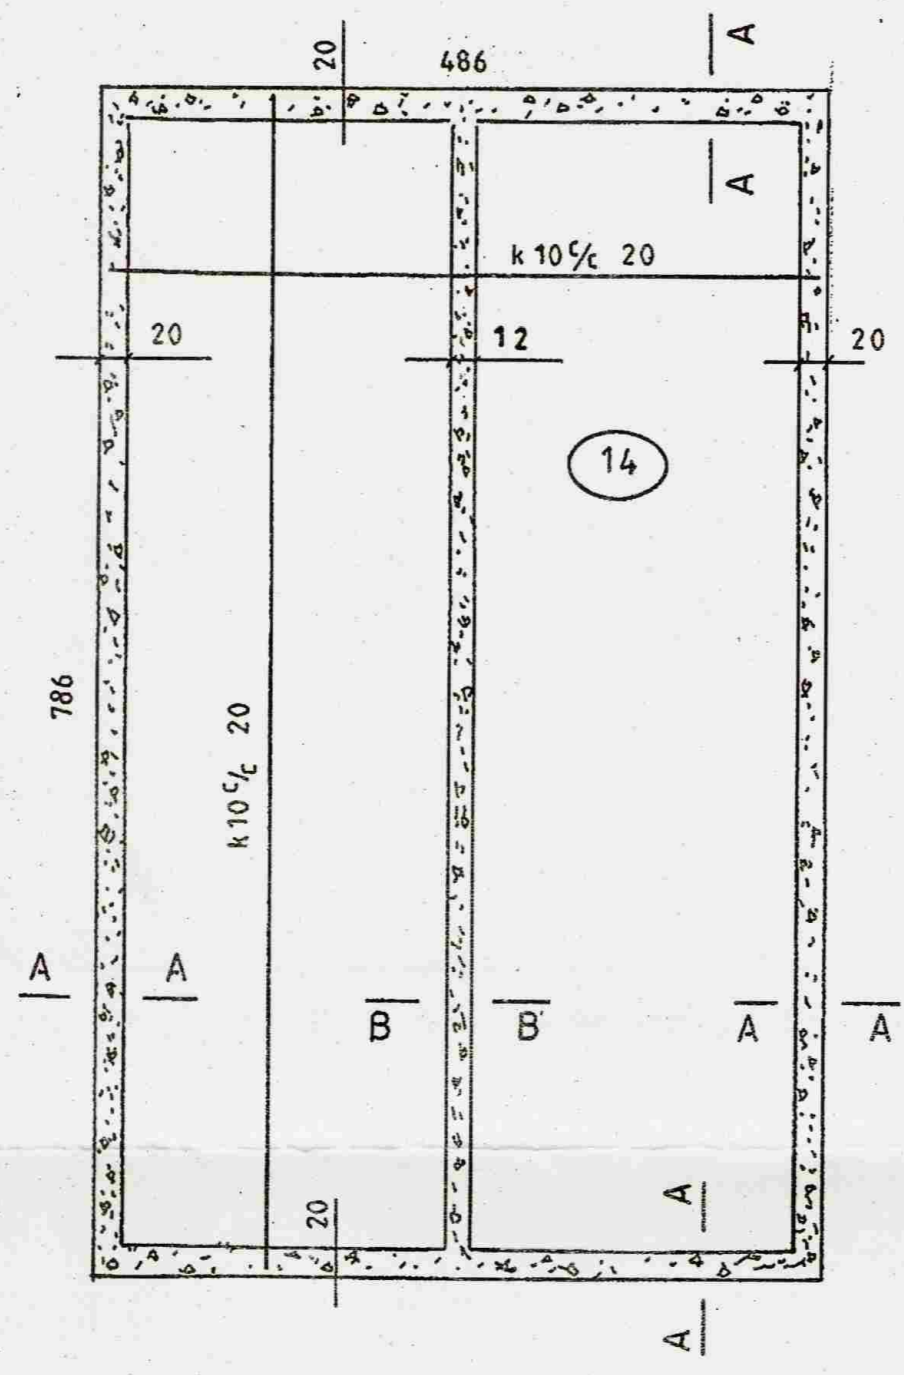

Mkv.: 1:50, 1:10	Verkfæragæymsla í landi Vaðness, 8719-Grímsness og Grafningshreppi. Lóð nr. 24B við Borgarhólsbraut	TEIKNIVANGUR
Dags. maí '08		270733-2559
Nr. Vg 03	Sökkull	201032-4829