


SUDURHLIÐ

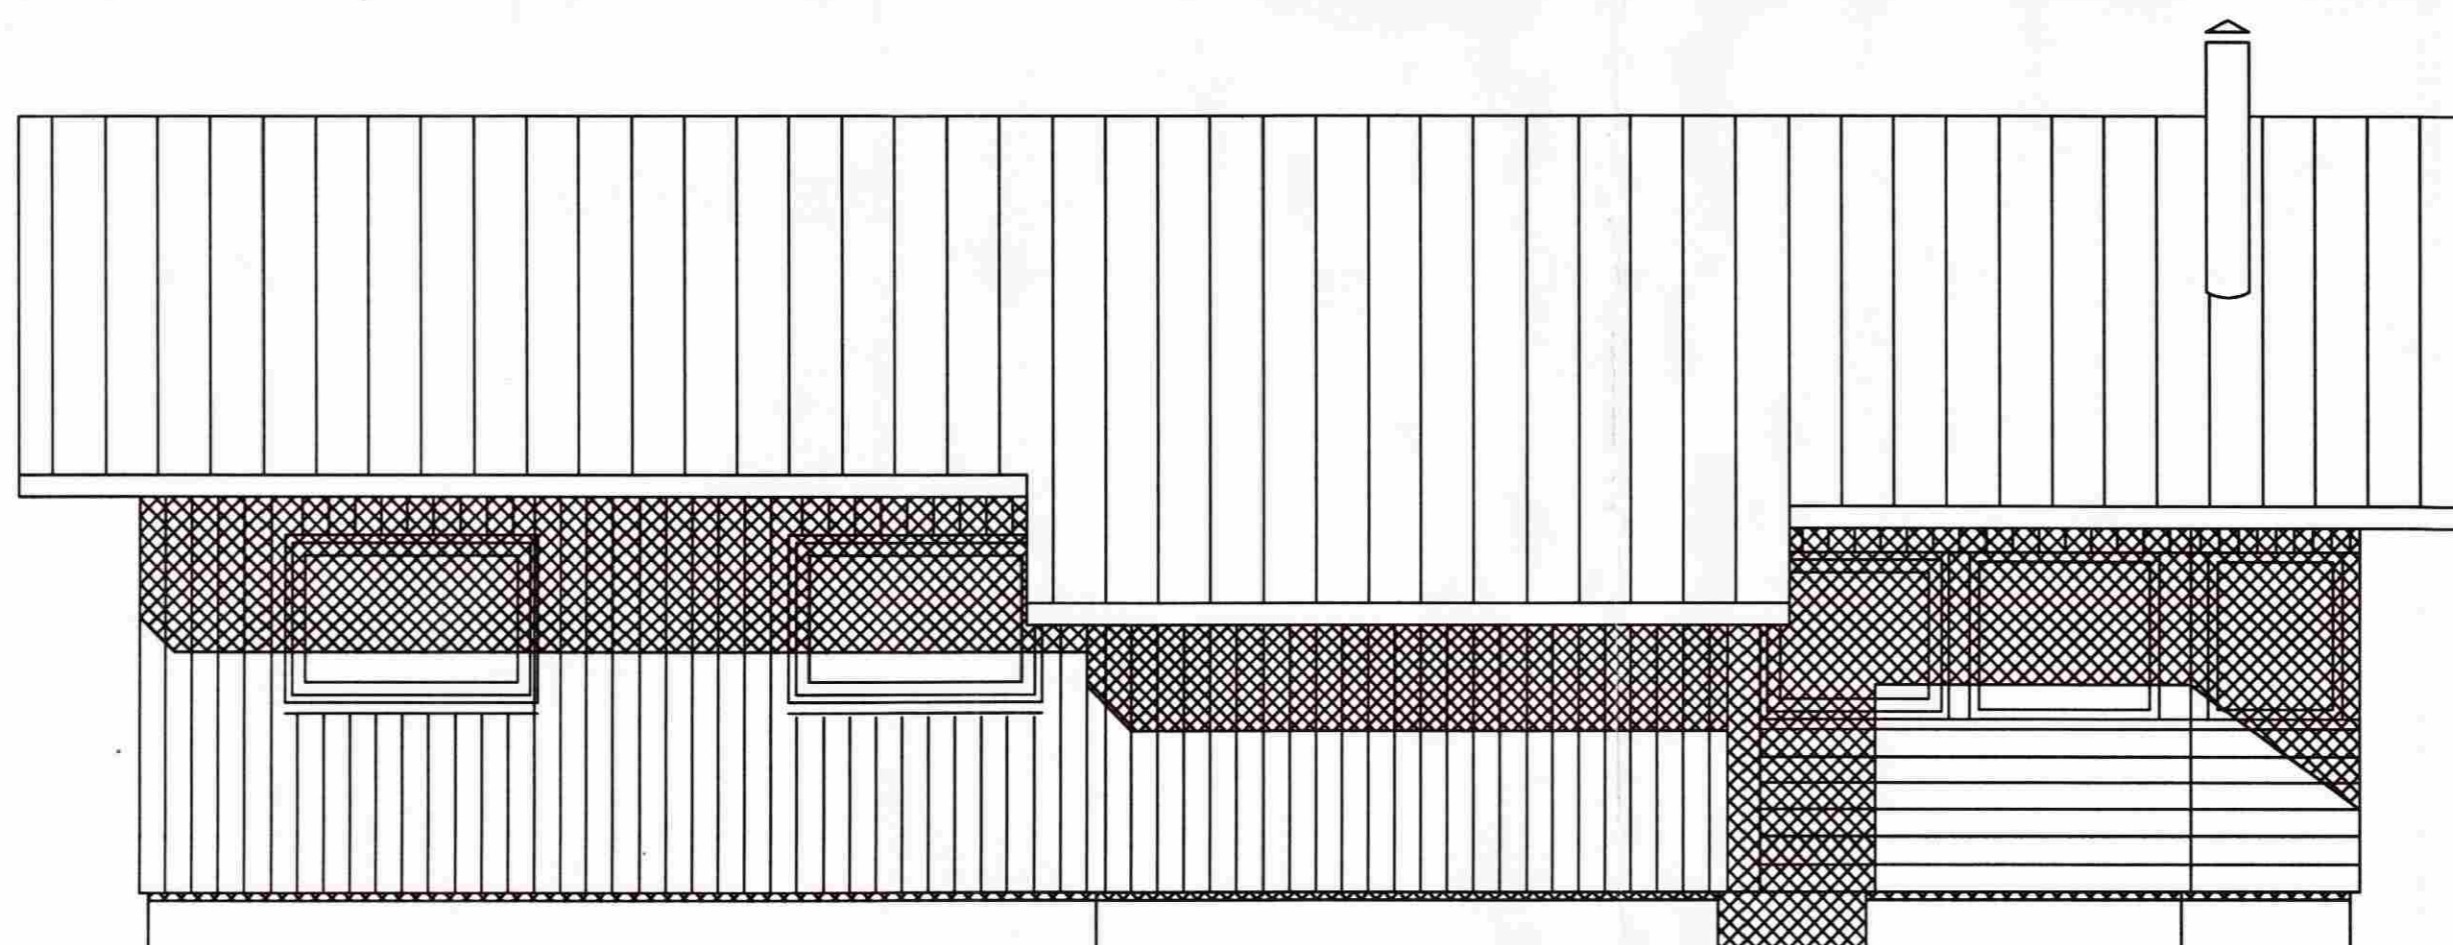

VESTURHLIÐ

Samþykkt

31 JAN 2006

Hilmar Gunnarsson


Byggingarfulltrúi uppsveita Ármessyslu

C:
B:
A:

BREYTINGAR:

DAGS:

EBK HUSE A/S

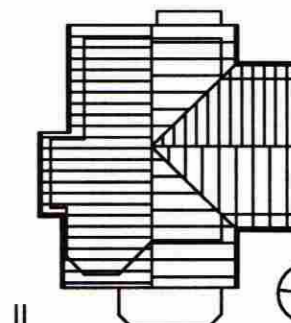

BÚRFELL II

Sumarhús að Bjarkarási 2

EBK HUSE A/S	VERK:	ELIS
FRÁ DANMÖRKU	KWADR:	1:50
ÓTLIT	DAGS:	10.11.05
	TEKUR:	JBP
	SKRÁ:	0540-202-202.dwg

ÚTI **INNI**

ARKITEKTAR

ÞINGHOLTSSTRETI 27 101 REYKJAVÍK
 SMAR 5527660 & 5527661 FAX 5527661
 HEIÐFANG http://www.eb.is
 BALDUR Ó. SWARSSON ARKITEKTAR FAI
 120357-5140
 JÓN ÞÓR HORVALDSSON ARKITEKTAR FAI
 021256-7570