
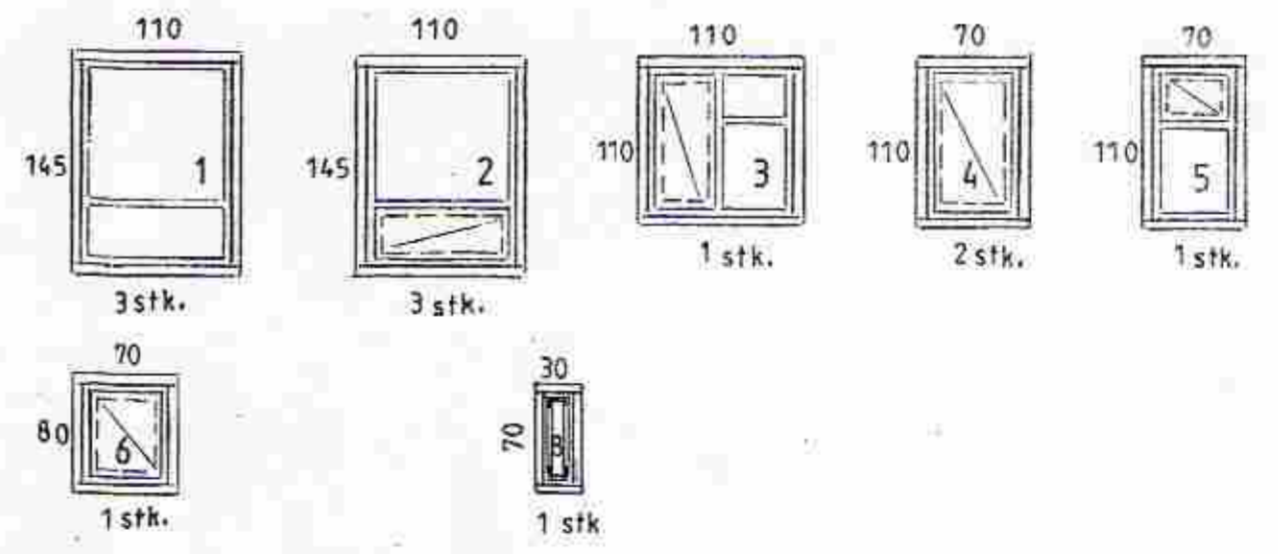
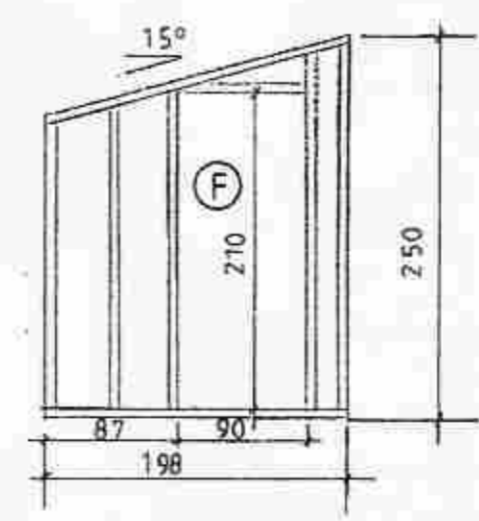
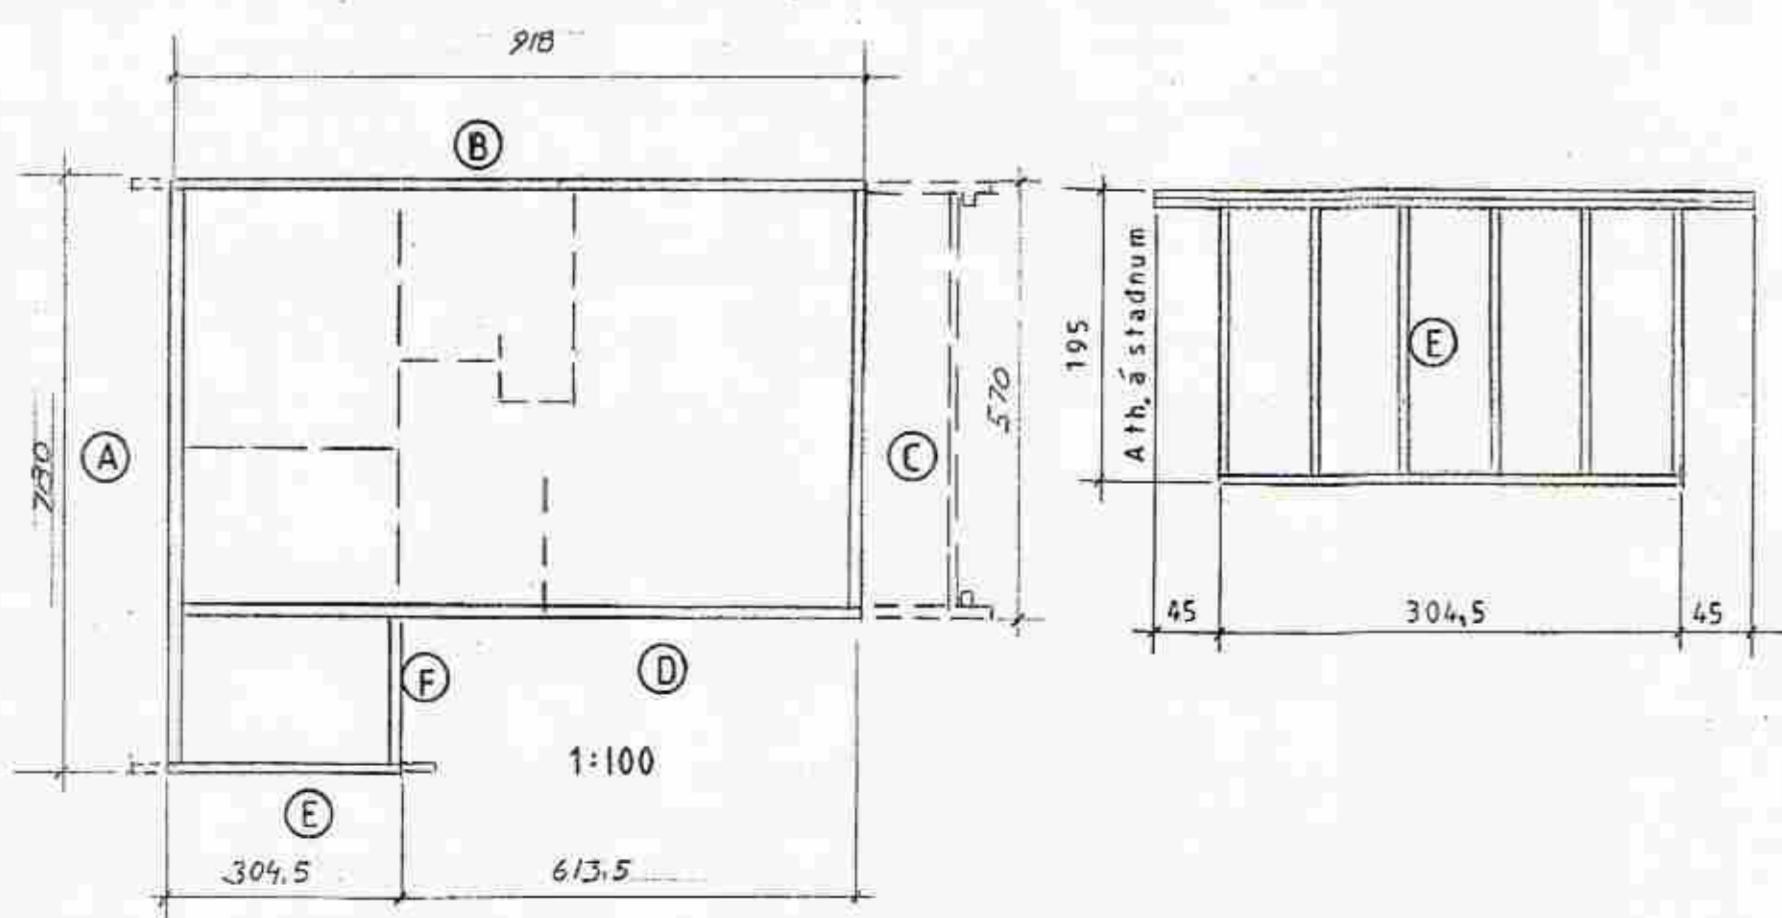
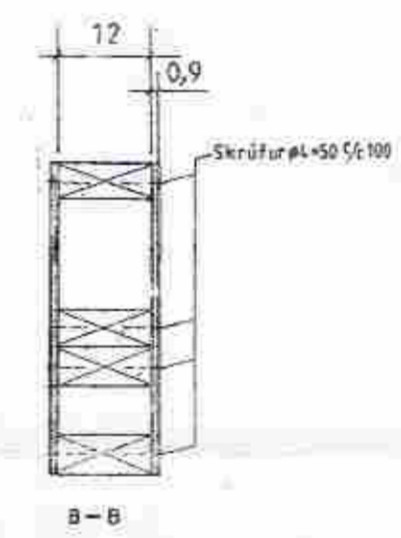
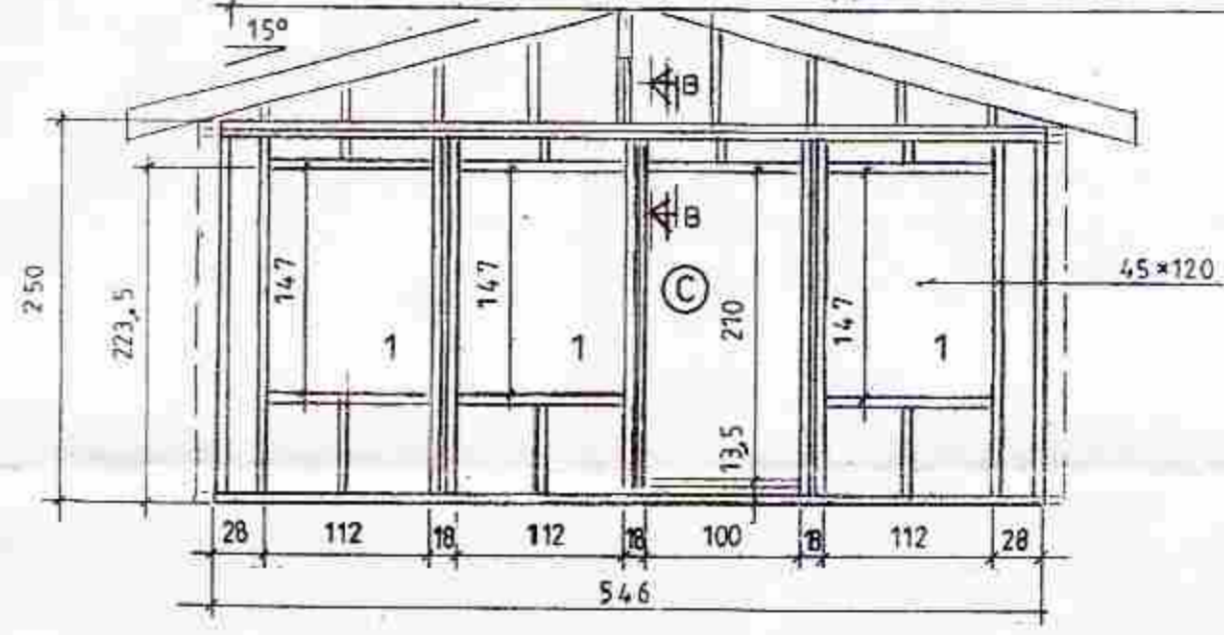
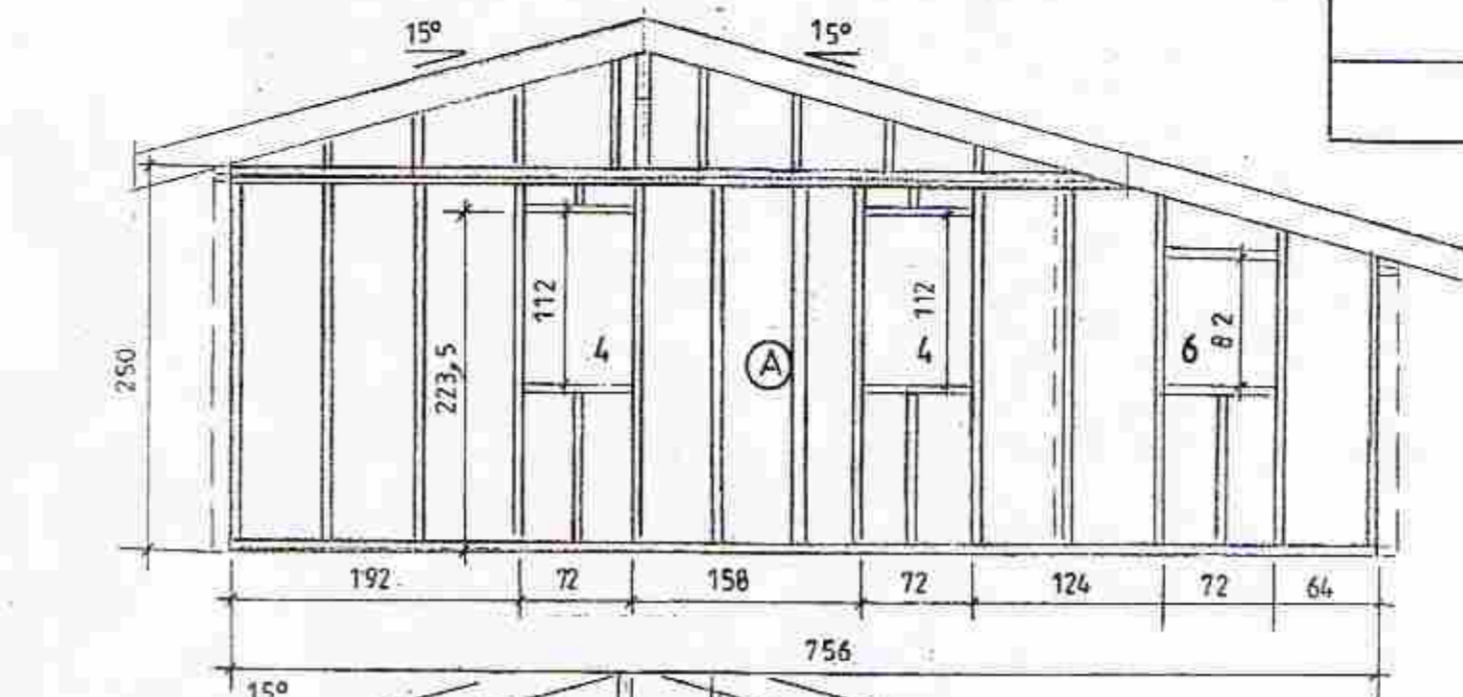
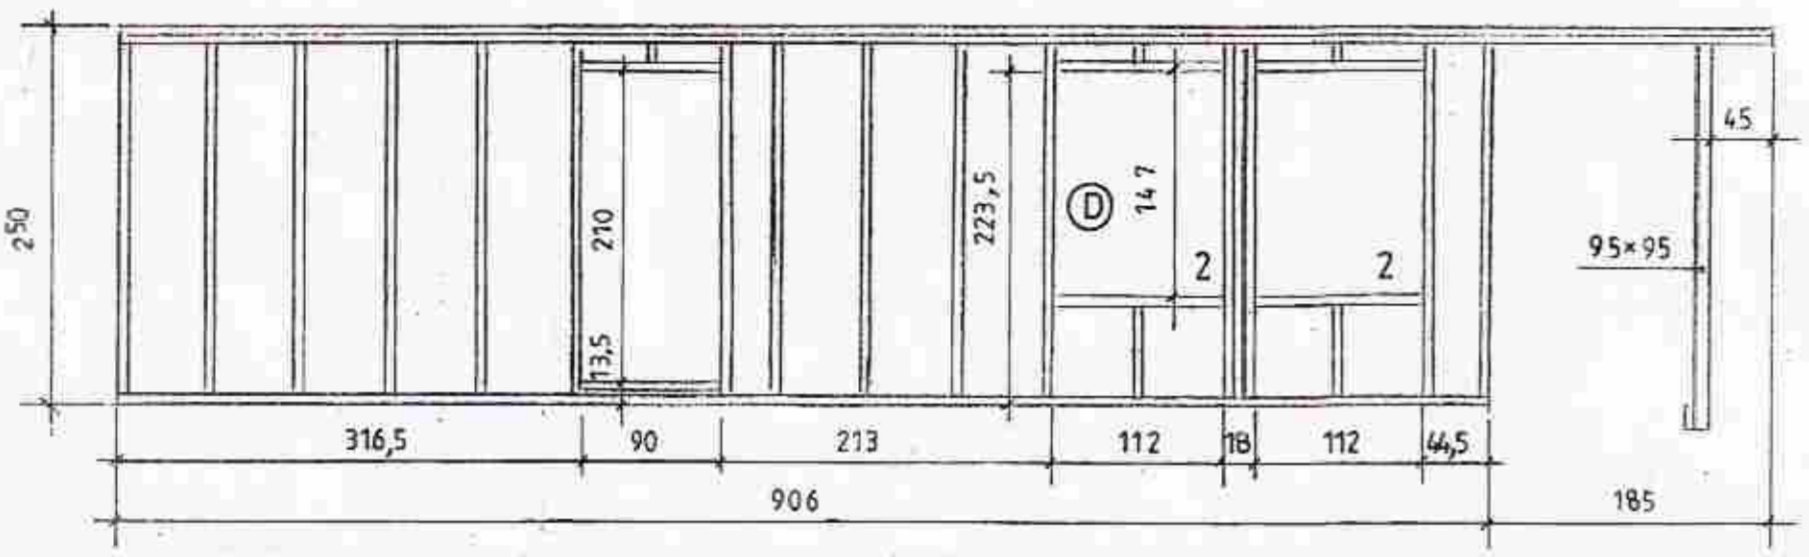


58-4-1

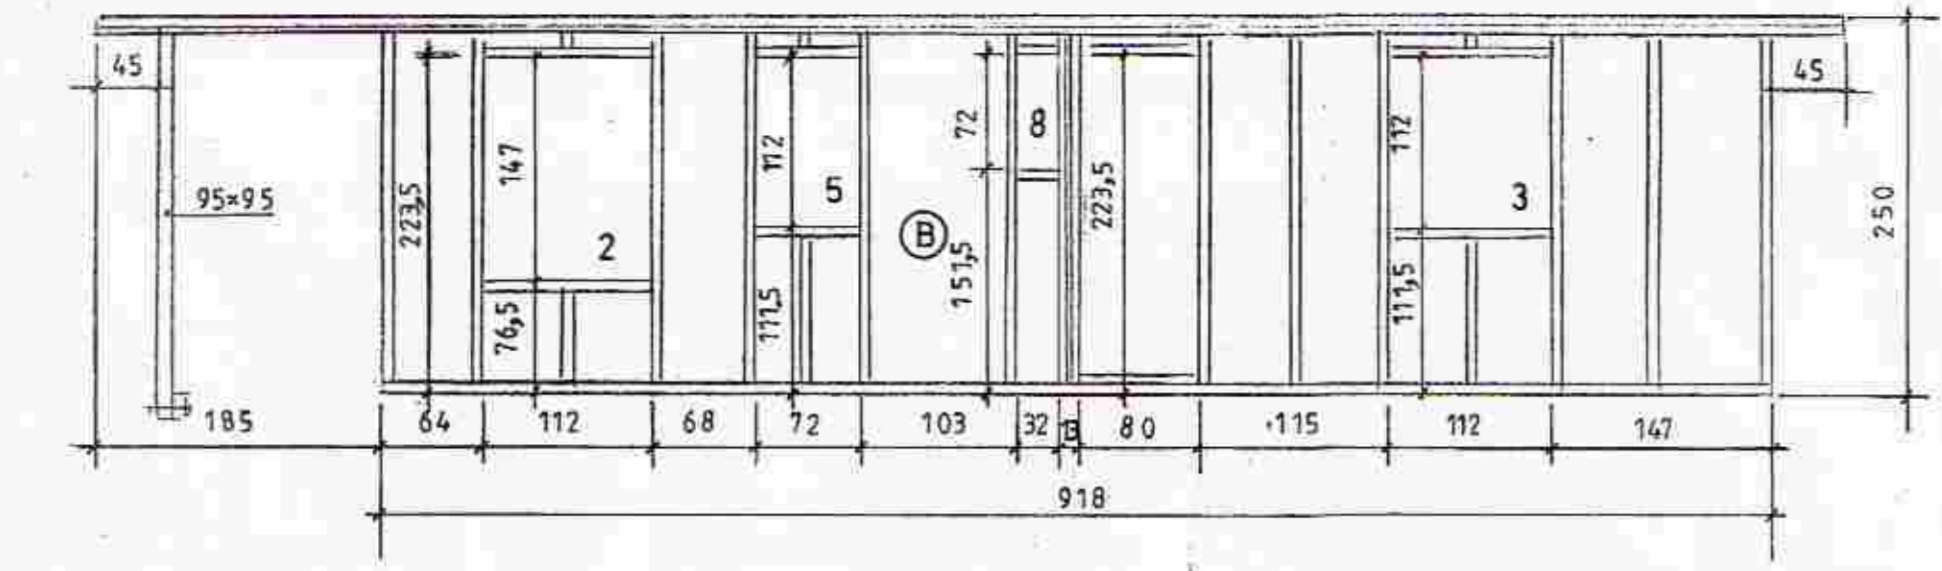

Ath: Efni í grind. fura 4.fl. T1. í gluggum, fura US smíðavidur 1.fl.

Mkv: 1:50, 1:10
 Dags. maí '11
 Nr. 261 Bp-5
 Fristundarhús í landi Hæðarenda Grímsness og Grafningshr. Arn. Lód nr. 3 við Berjanóltslæk, 6000 m²
 Eigandi: Björgvin Pálsson kt. 130874-5849
 Grindur og gluggar

TEIKNIVANGUR
 270733-2559
 201032-4829