
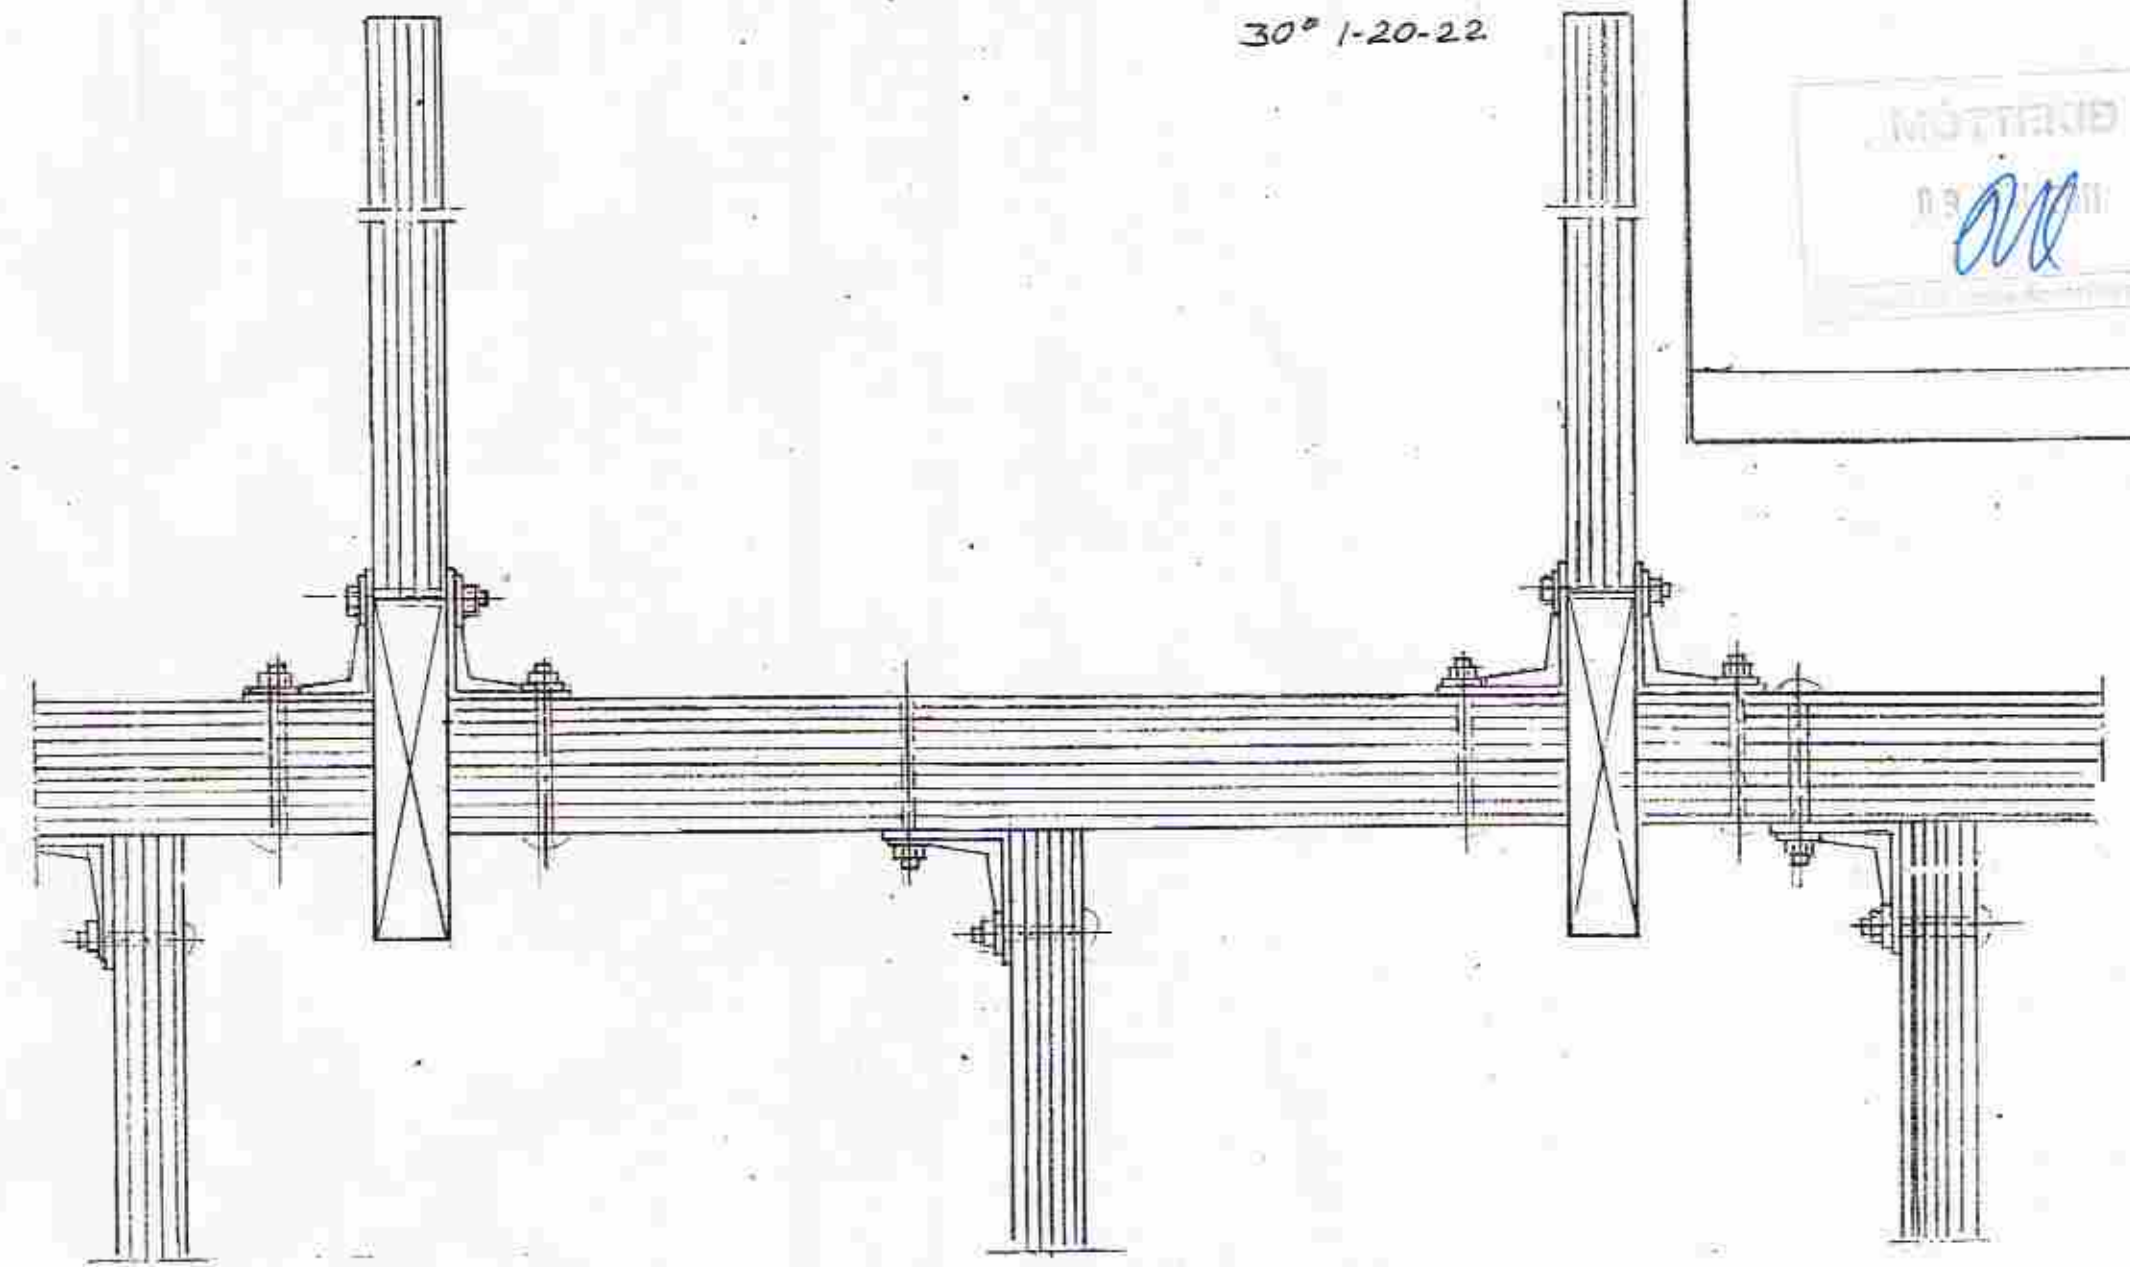


30° 1-20-22

MÖTTAKIÐ
D.3
M

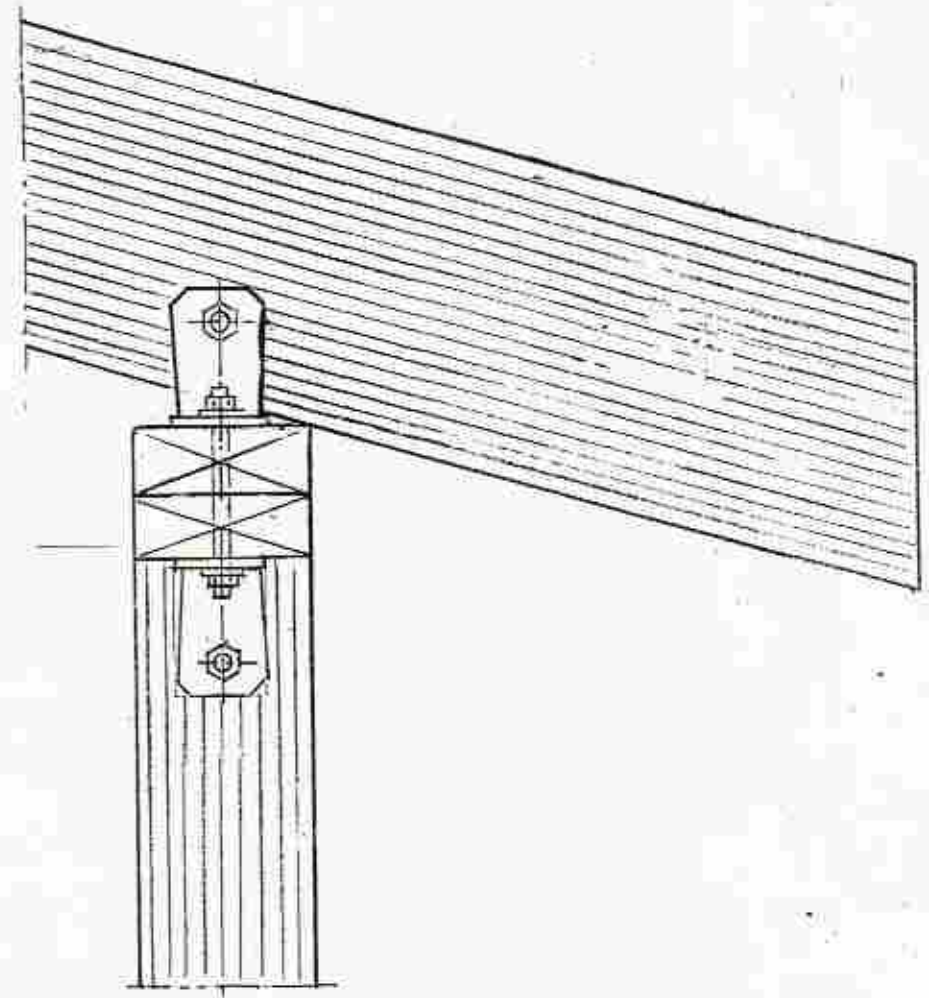


GOLFÞITI

ÞVERSNID

BMF GAFFELANKER 48 X 320
NEGLING 2 X 6 STK 31/40

ÚTVEGGJAGRINDUR FESTAR SAMAN MEÐ
BMF VINKELBESLAG 90 X 90 X 65 OG 8 MM BOLTUM OFAN OG NEDAN.
GLUGGA OGHURBAR ÞVERBÖND BMF 90 SJÁ TEIKN. NR. 1-01

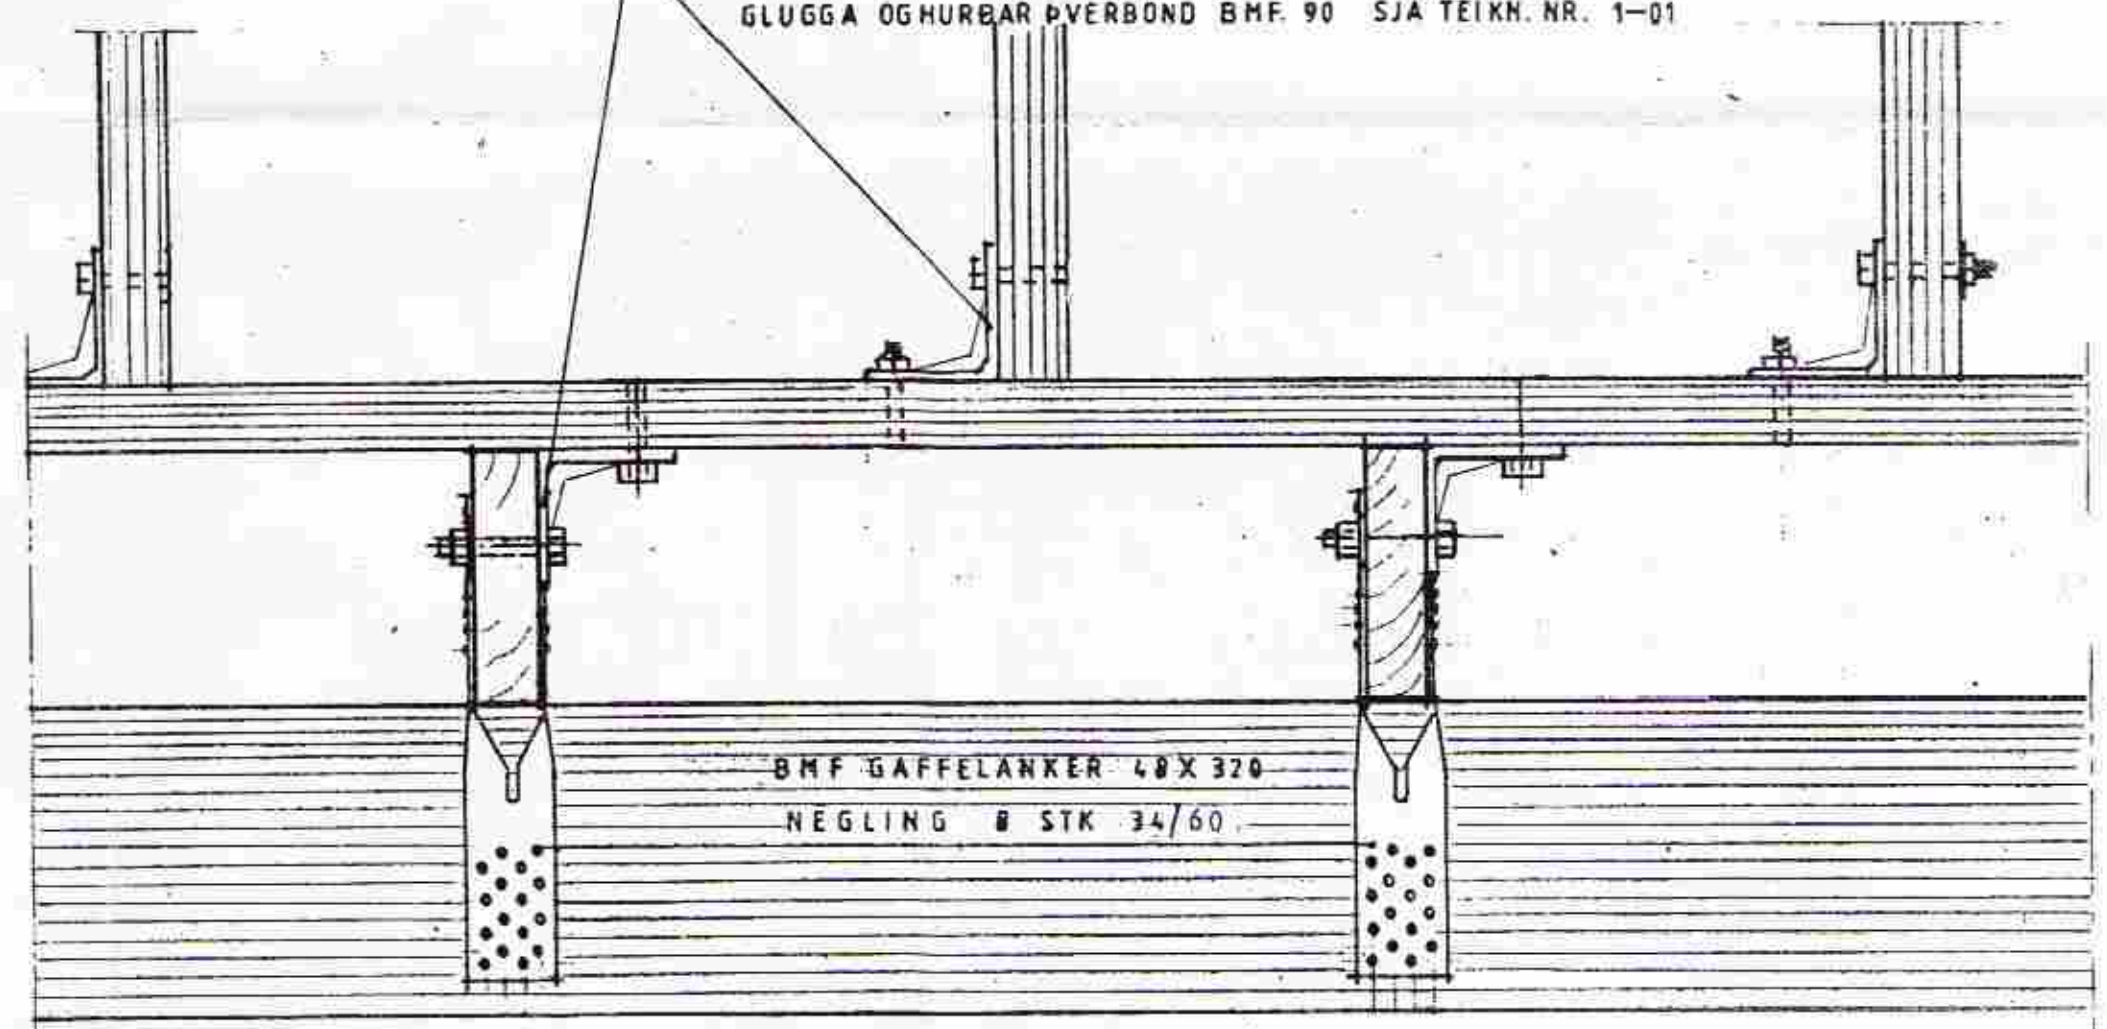

BMF GAFFELANKER 48 X 320
NEGLING 8 STK 34/60

SÉD FRAMAN Á GRIND

Mkv. 1:5	Frístundarhús í Landi Hæðarenda Grímsness og Grafningshr. Arn. Lód nr. 3 við Berjaholtslæk, 6000 m ²	TEIKNIVANGUR
Dags, maí 11	Eigandi: Björgvin Pálsson kt. 130874-5849	270733-2559
Nr. 261BP-7	Binding grindar Stödlud teikning	201032-4829
	Burðarþol	