


Lagnagrind:

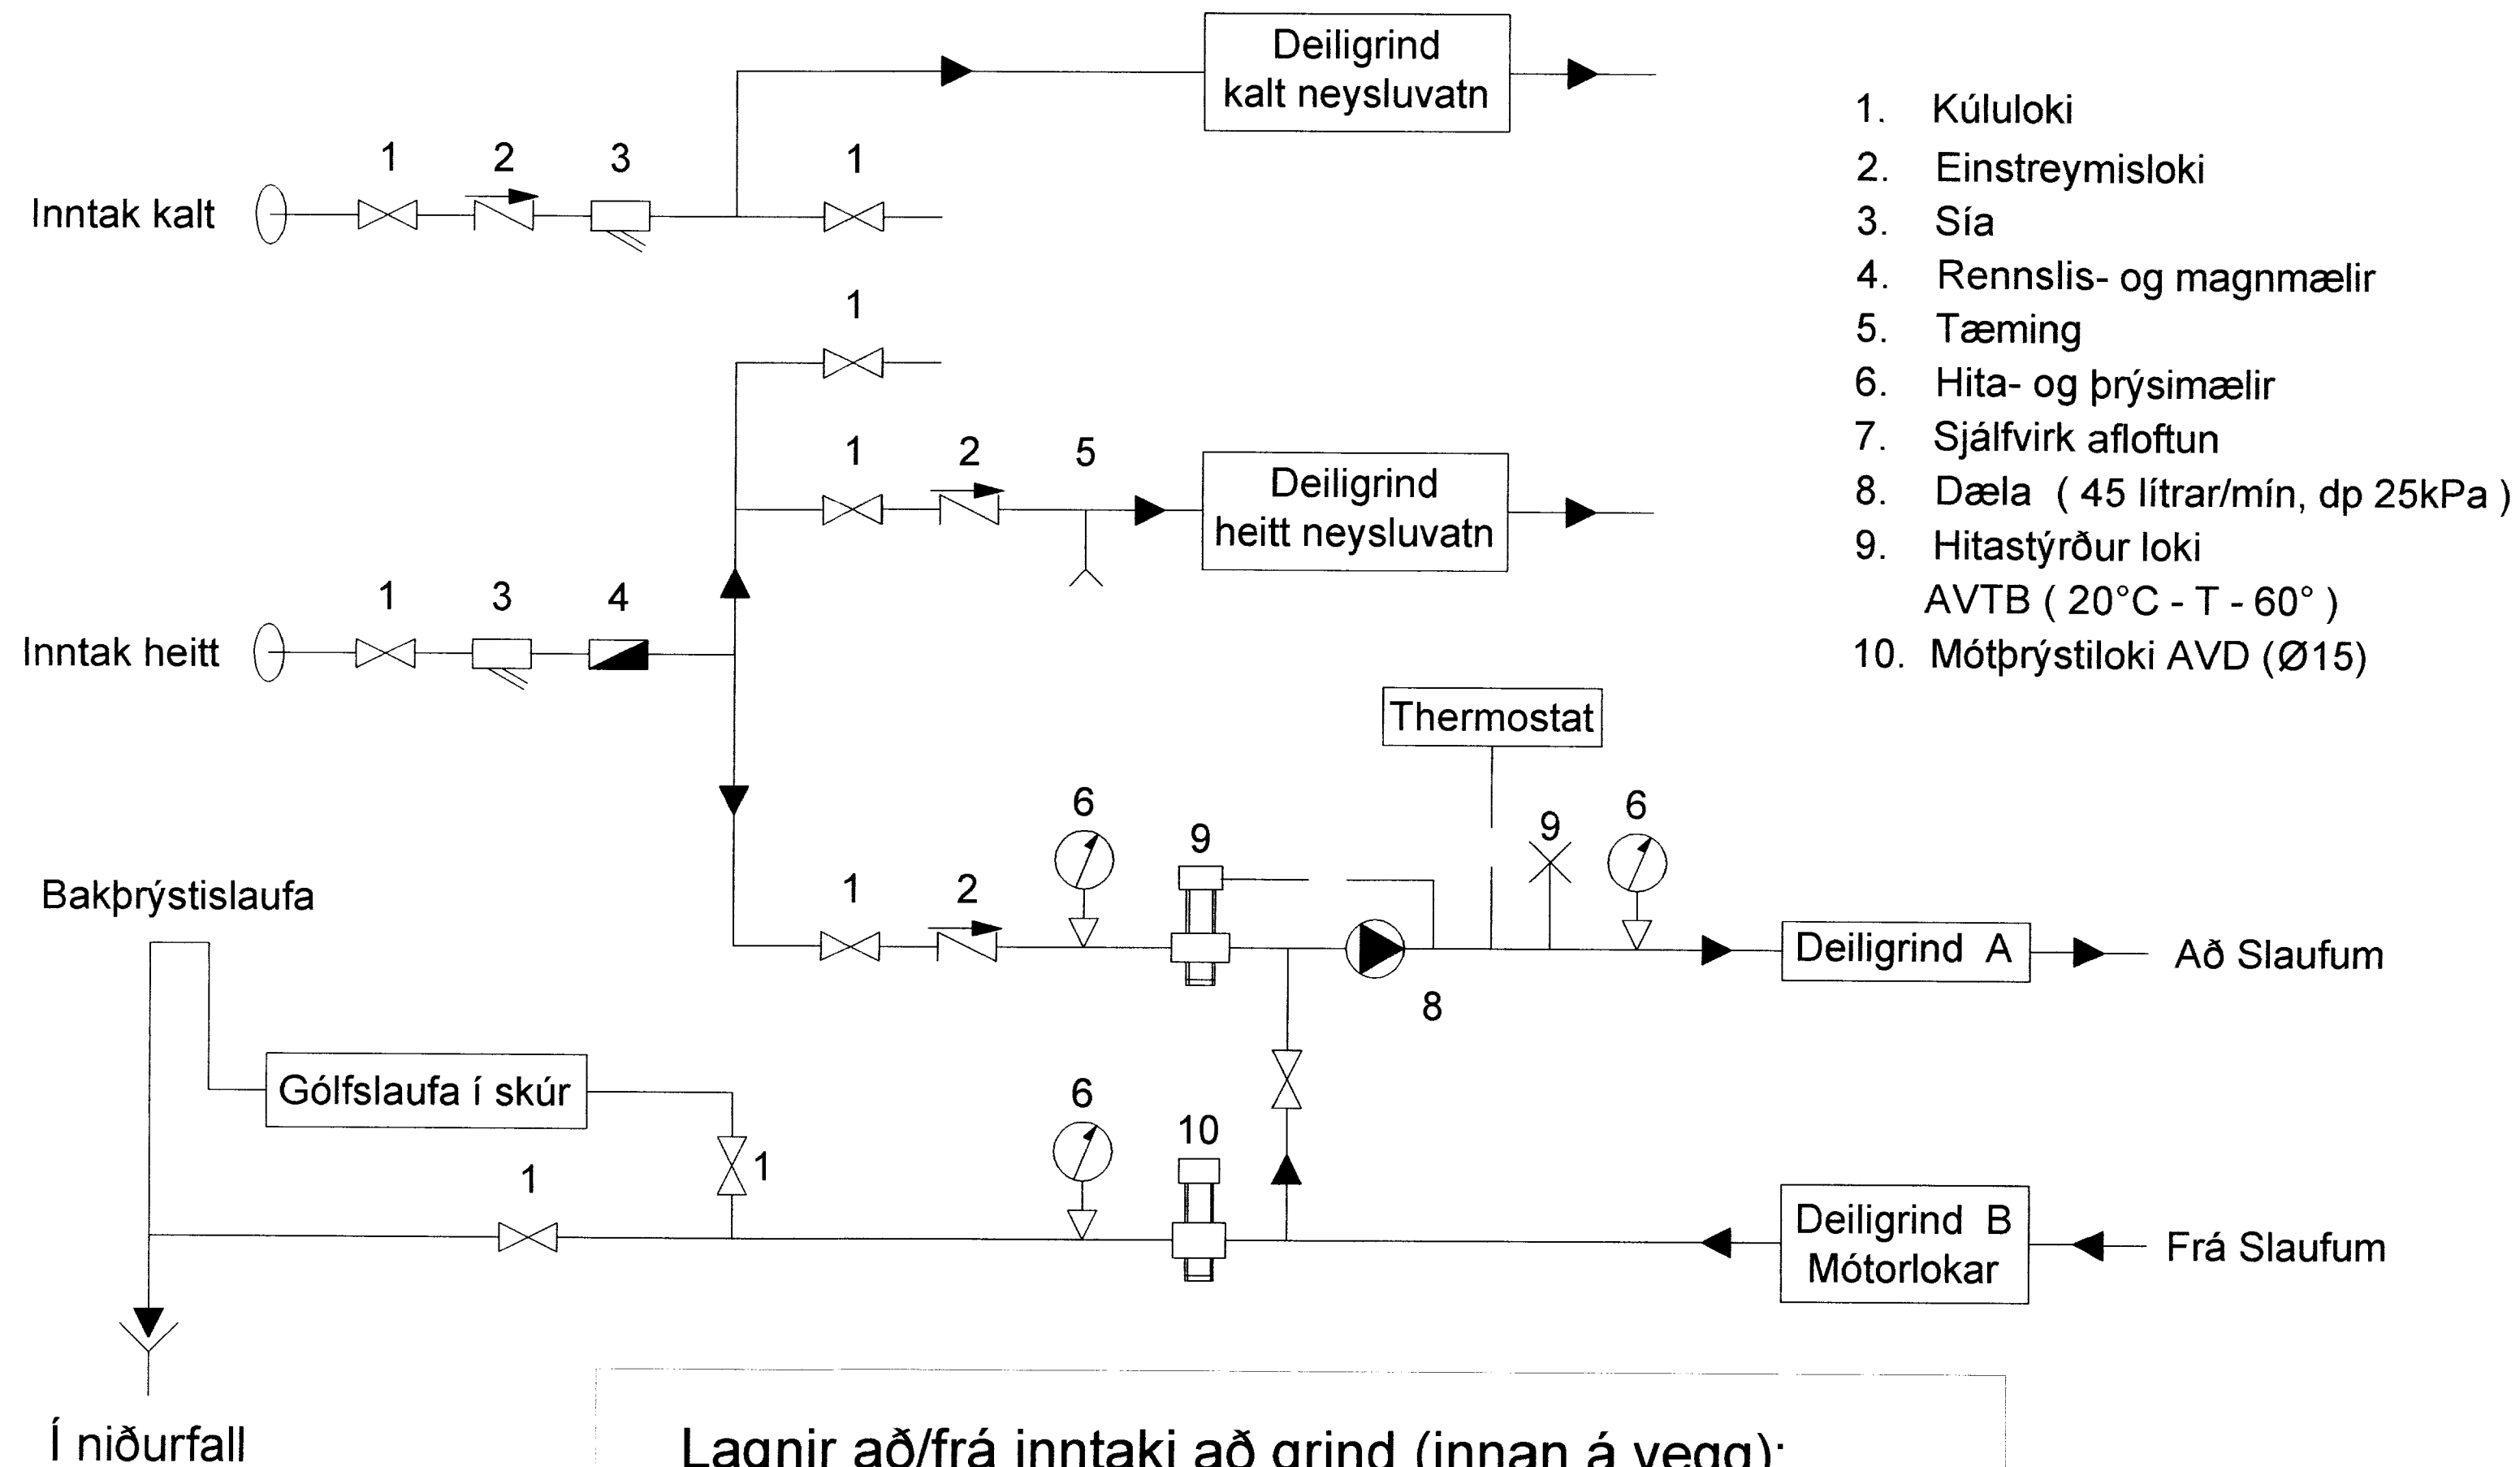

Lagnir að/frá inntaki að grind (innan á vegg):

- Kalt neysluvatn: 25 mm ryðfrítt lagnaefni
- Heitt vatn: 25 mm álpex m. einangrun (20 mm)
- Afrennsli hitaveitu: 25 mm álpex

A			
Br:	Hverju breytt:	Dags:	Kvittun:
Borgarbraut 5 Grímsnesi		Teikn nr: 560-02	
Lagnir Lagnagrind		Frumstærð: A2	
Dags: 15. júní 2006	Mkv: -	Hann: PH	
Samb:	V20162-3093	V.nr05 153	Teikn: PH
VGS VERKFRÆÐISTOFA GUÐJÓNS P. SIGFÚSSONAR EHF. AUSTURVEGI 42, 2.HÆÐ, 800 SELFOSSI S: 482 2805, F: 482 3818 NETFANG: VGS@VGS.IS			