


Götu þarissu

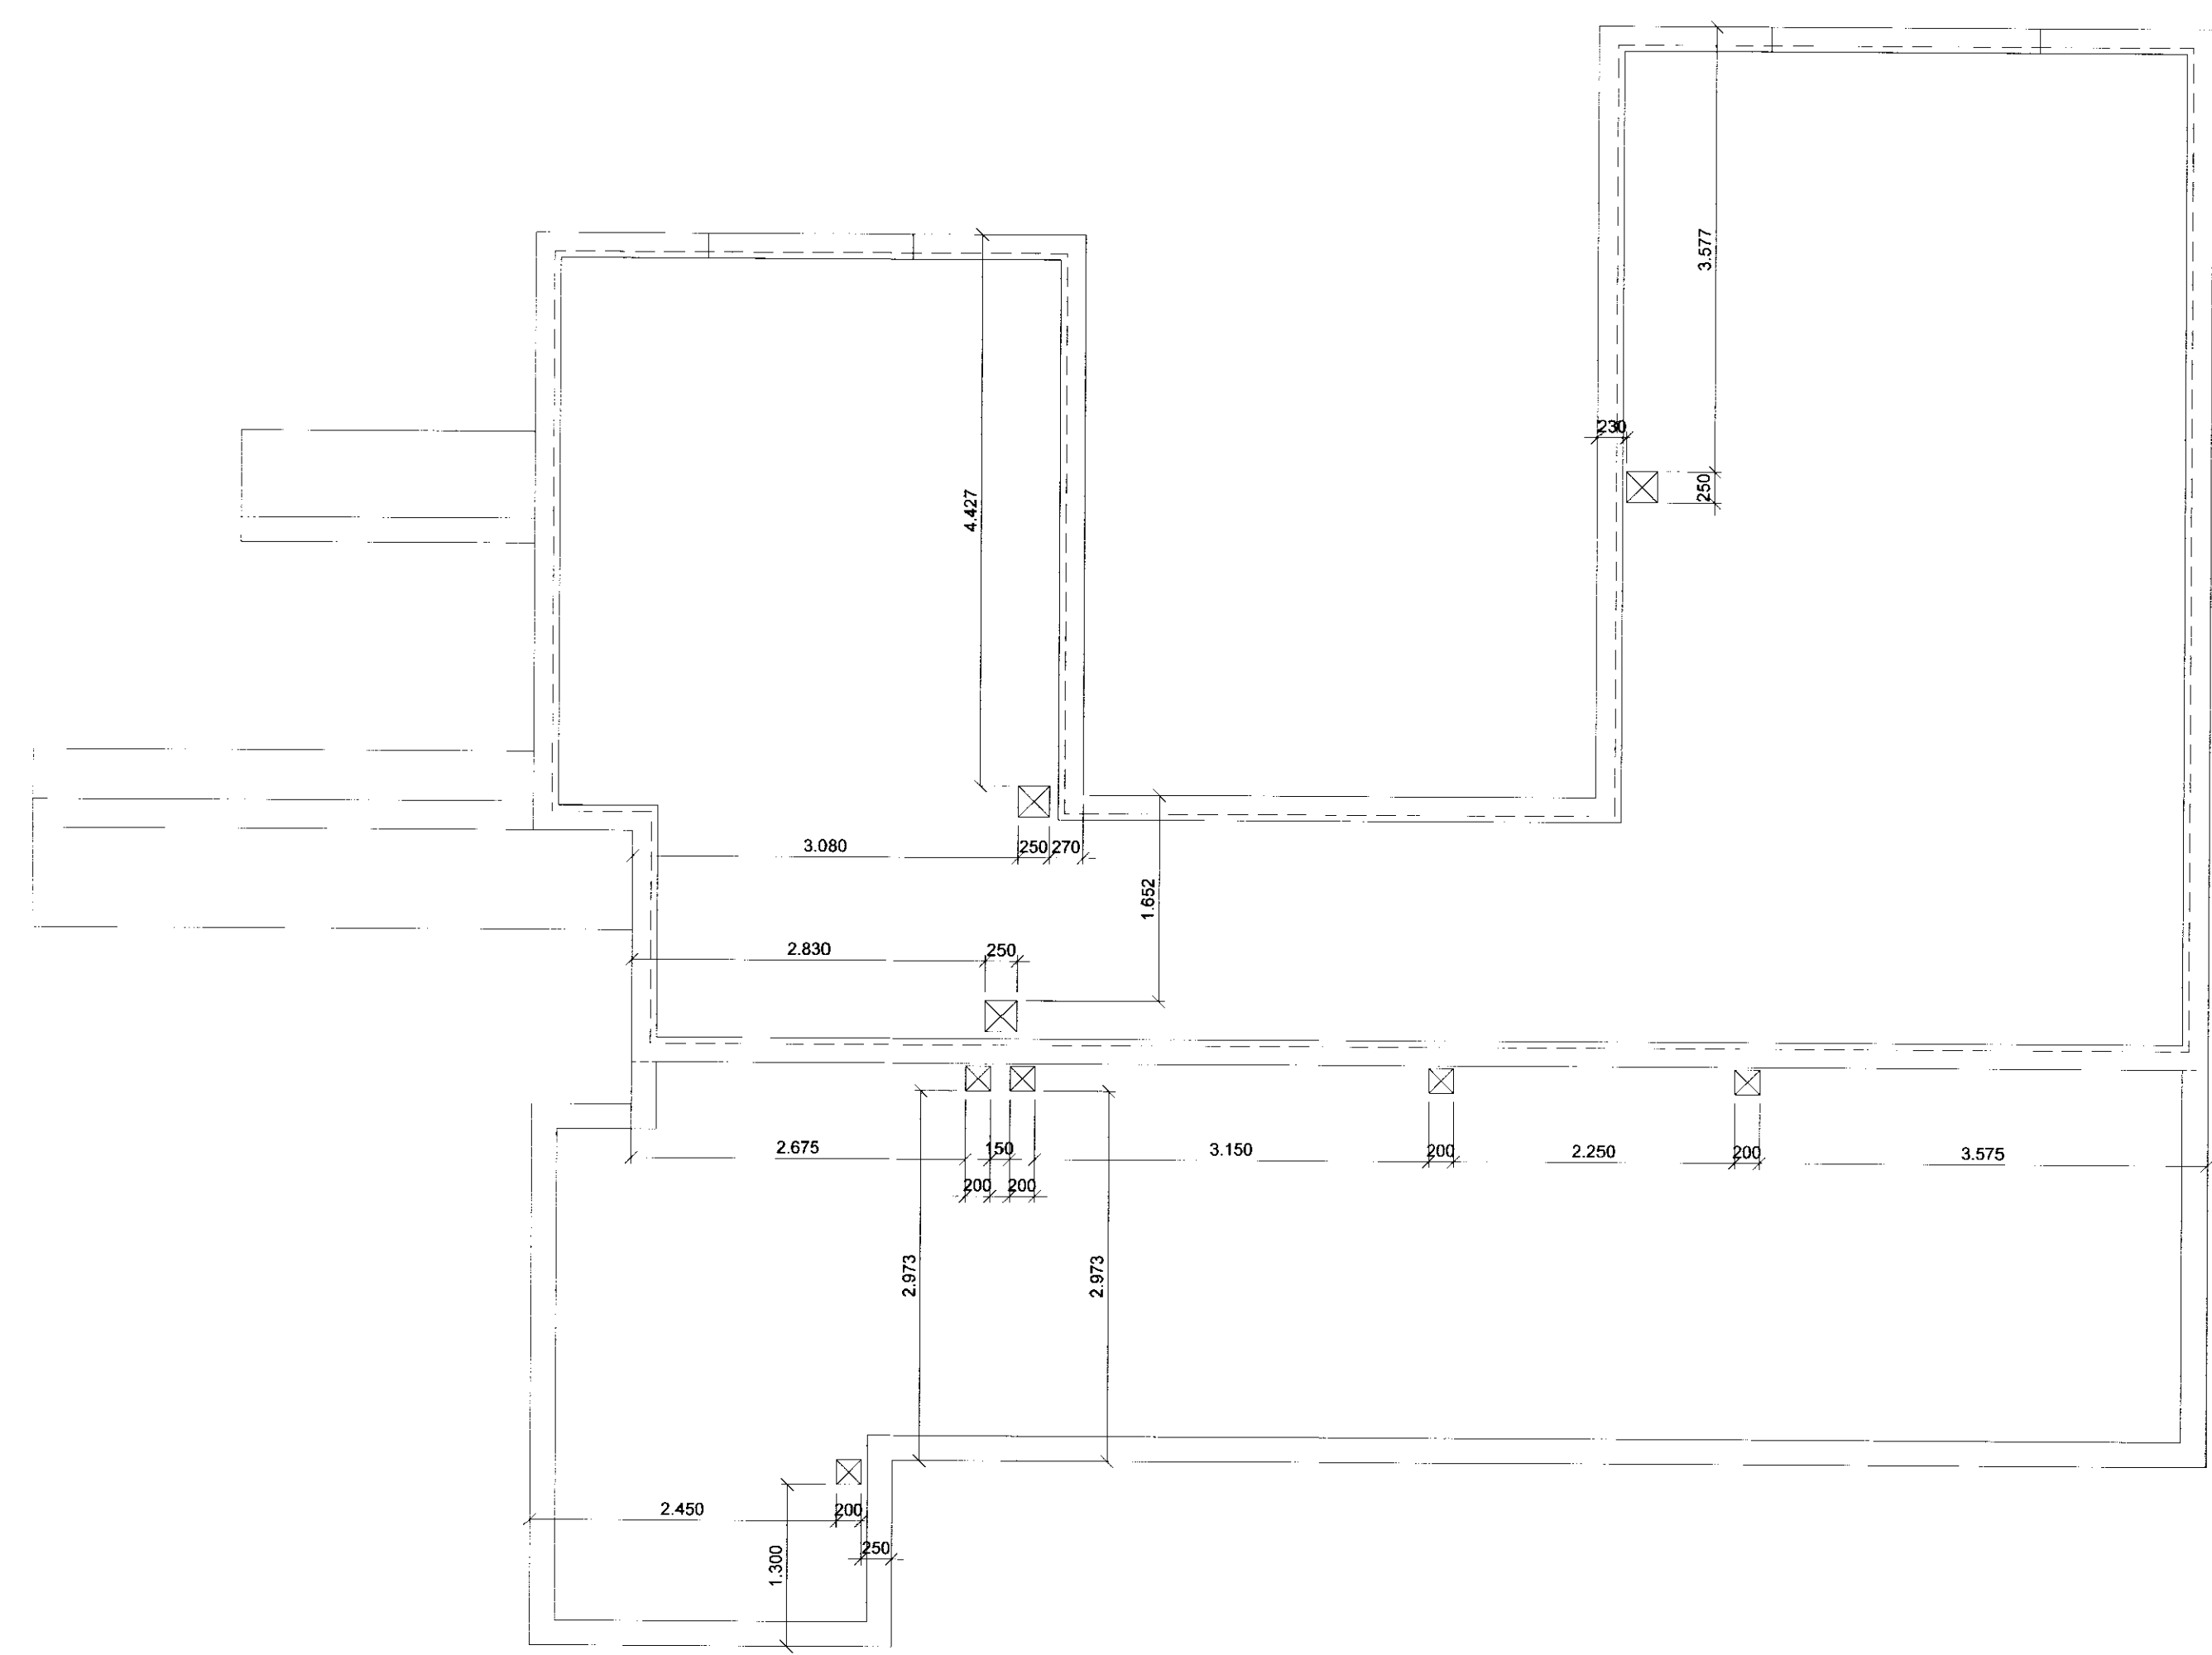

Br. nr.	Dags.	Af.	Breyting
(A)			
(B)			
(C)			
(D)			
(E)			

Brekkur 10		Teikn nr:
Grímsnesi		166
Burðarvirki		Frumstærð:
Gataplan - plötur		A2
Dags: 09.08.2009	Mkv: 1:50	Hann: GBS
Samb:	020162-3099 V.nr: 09 017	Teikn: AI

VGS
 VERKFRÆÐISTOFA
 GUÐJÓNS P. SIGFÚSSONAR EHF.
 AUSTURVEGI 42, 2. HÆÐ,
 800 SELFOSSI
 S: 482 2805, F: 482 3818
 NETFANG: VGS@VGS.IS