



Alfr Þorsteinsson

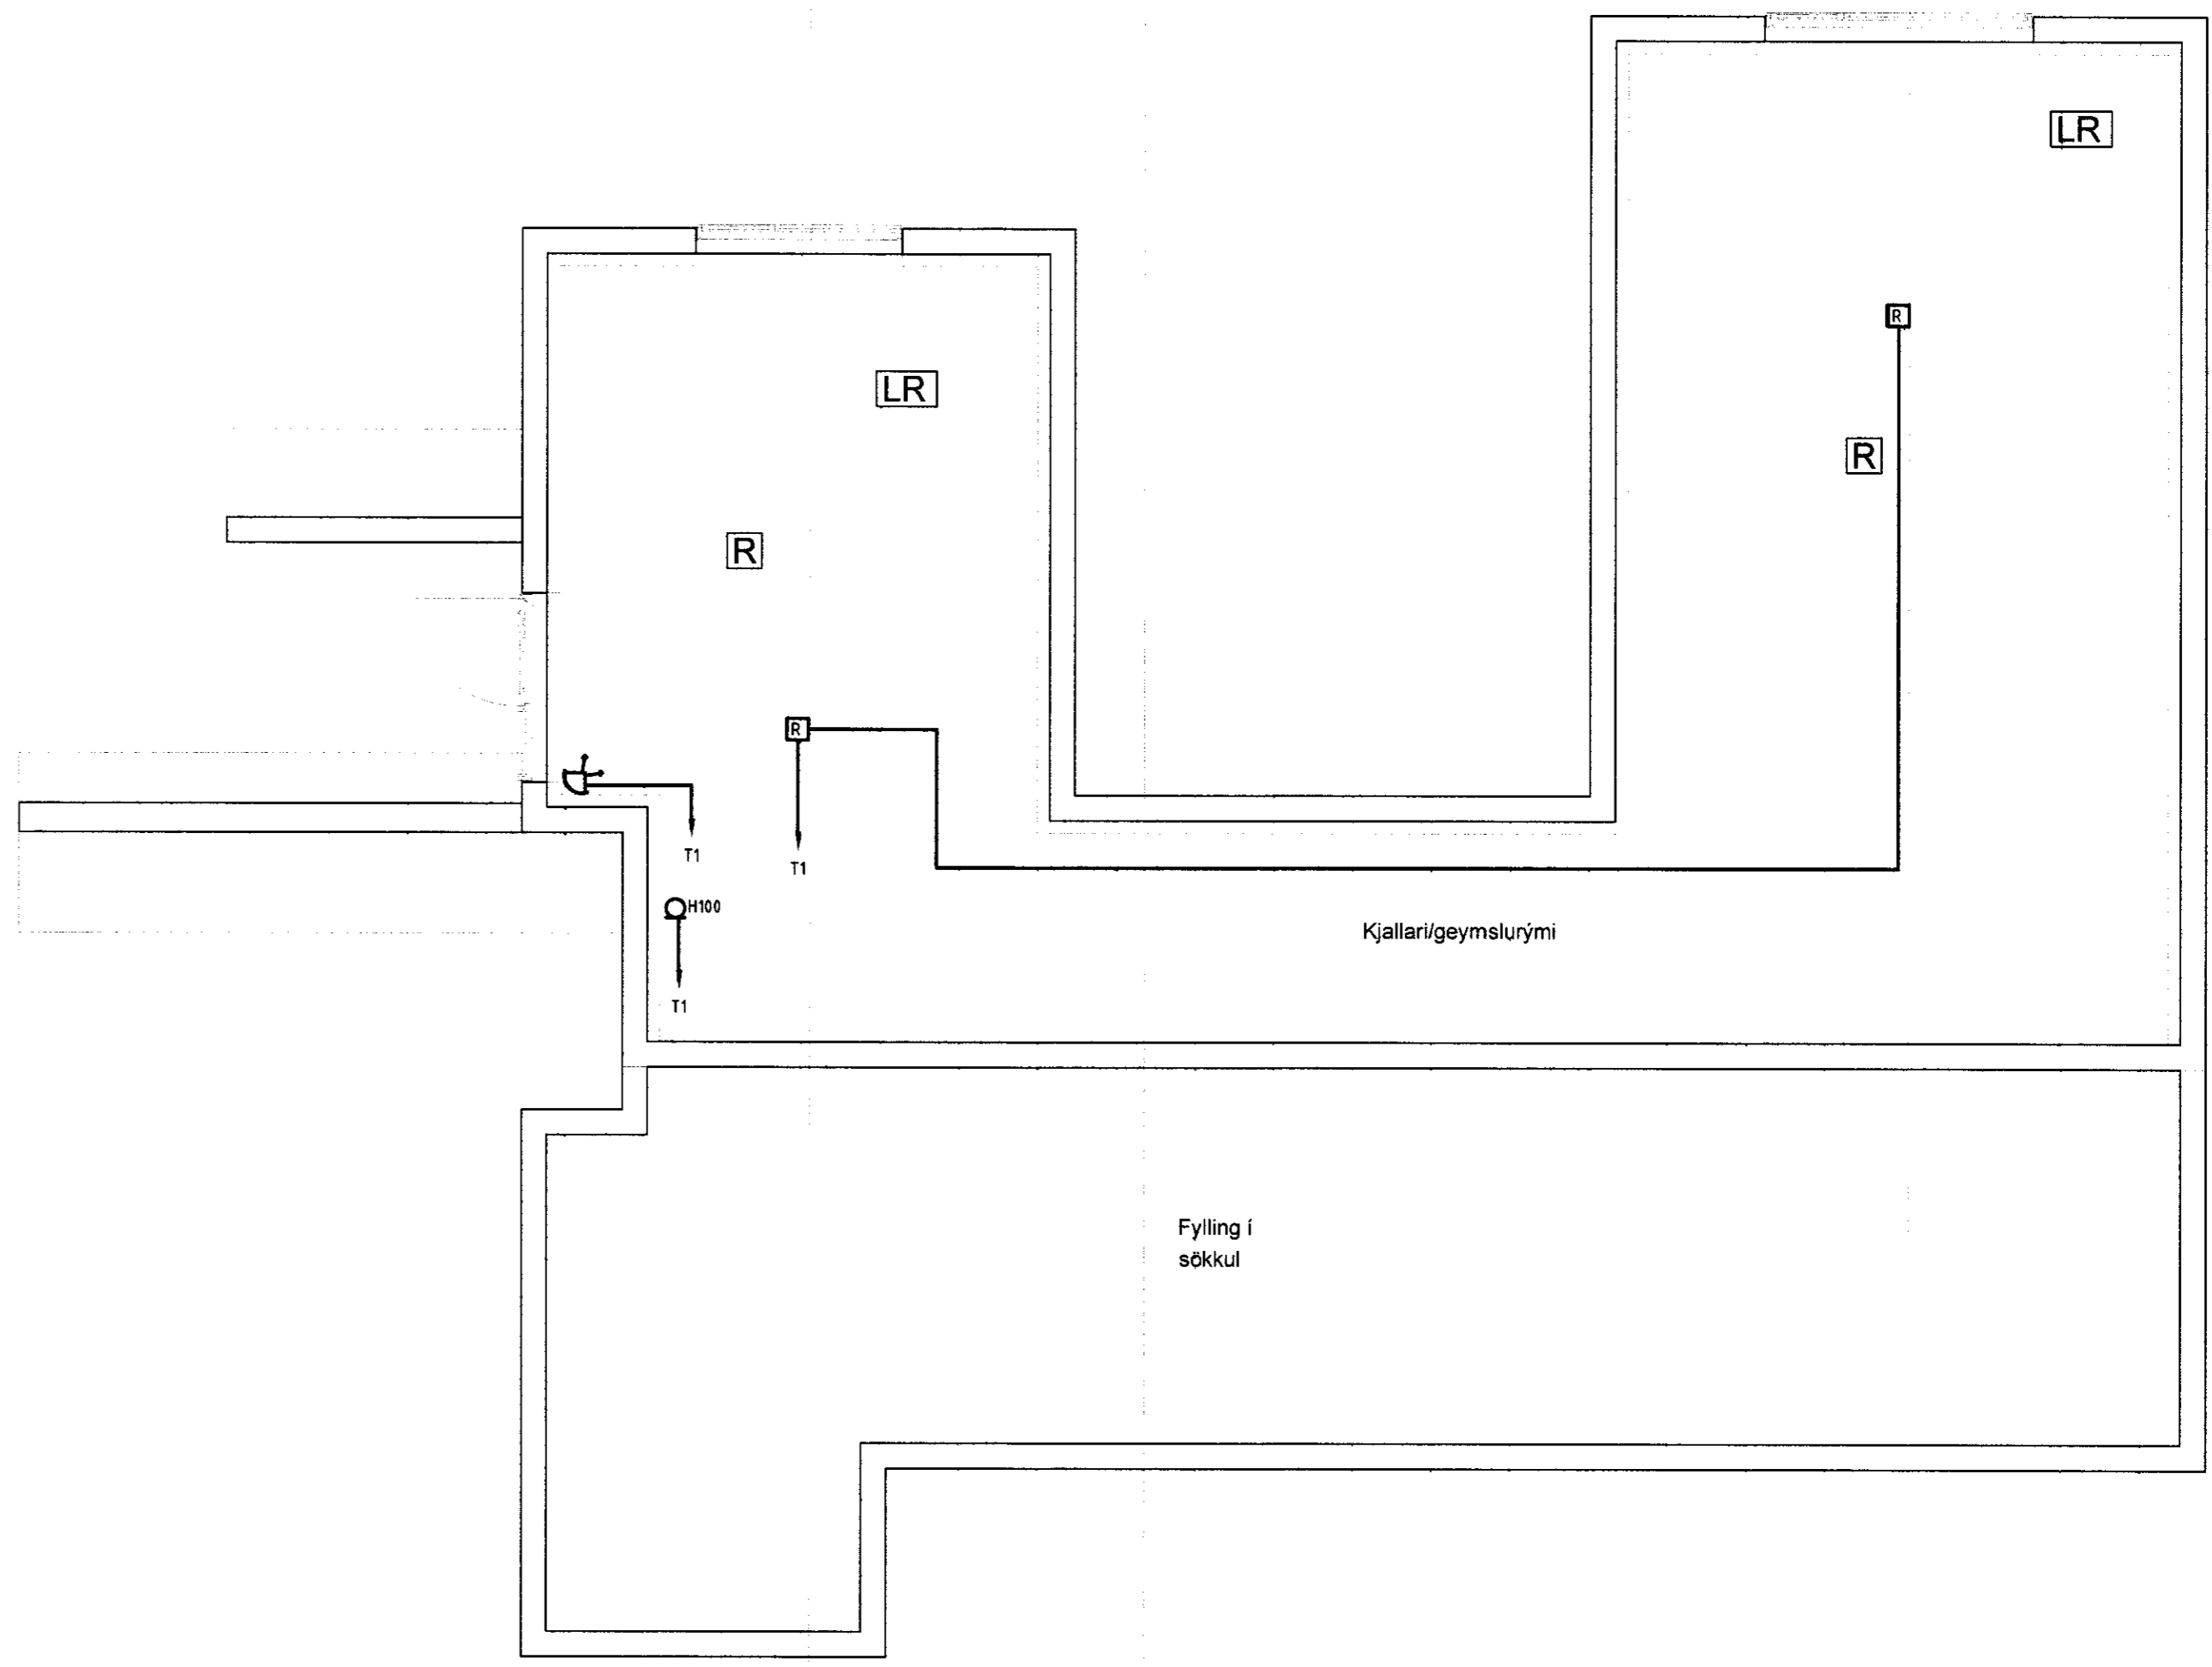

RAFLAGNATEIKNINGAR
ÞÓR STEFÁNSSON RAFMAGNSIÐNFRÆÐINGUR
EYRAVEGI 32 SELFOSSI SÍMAR 482 3480 & 897 8718
NETFANG: rafteikn@selfossi.is FAX 482 3366

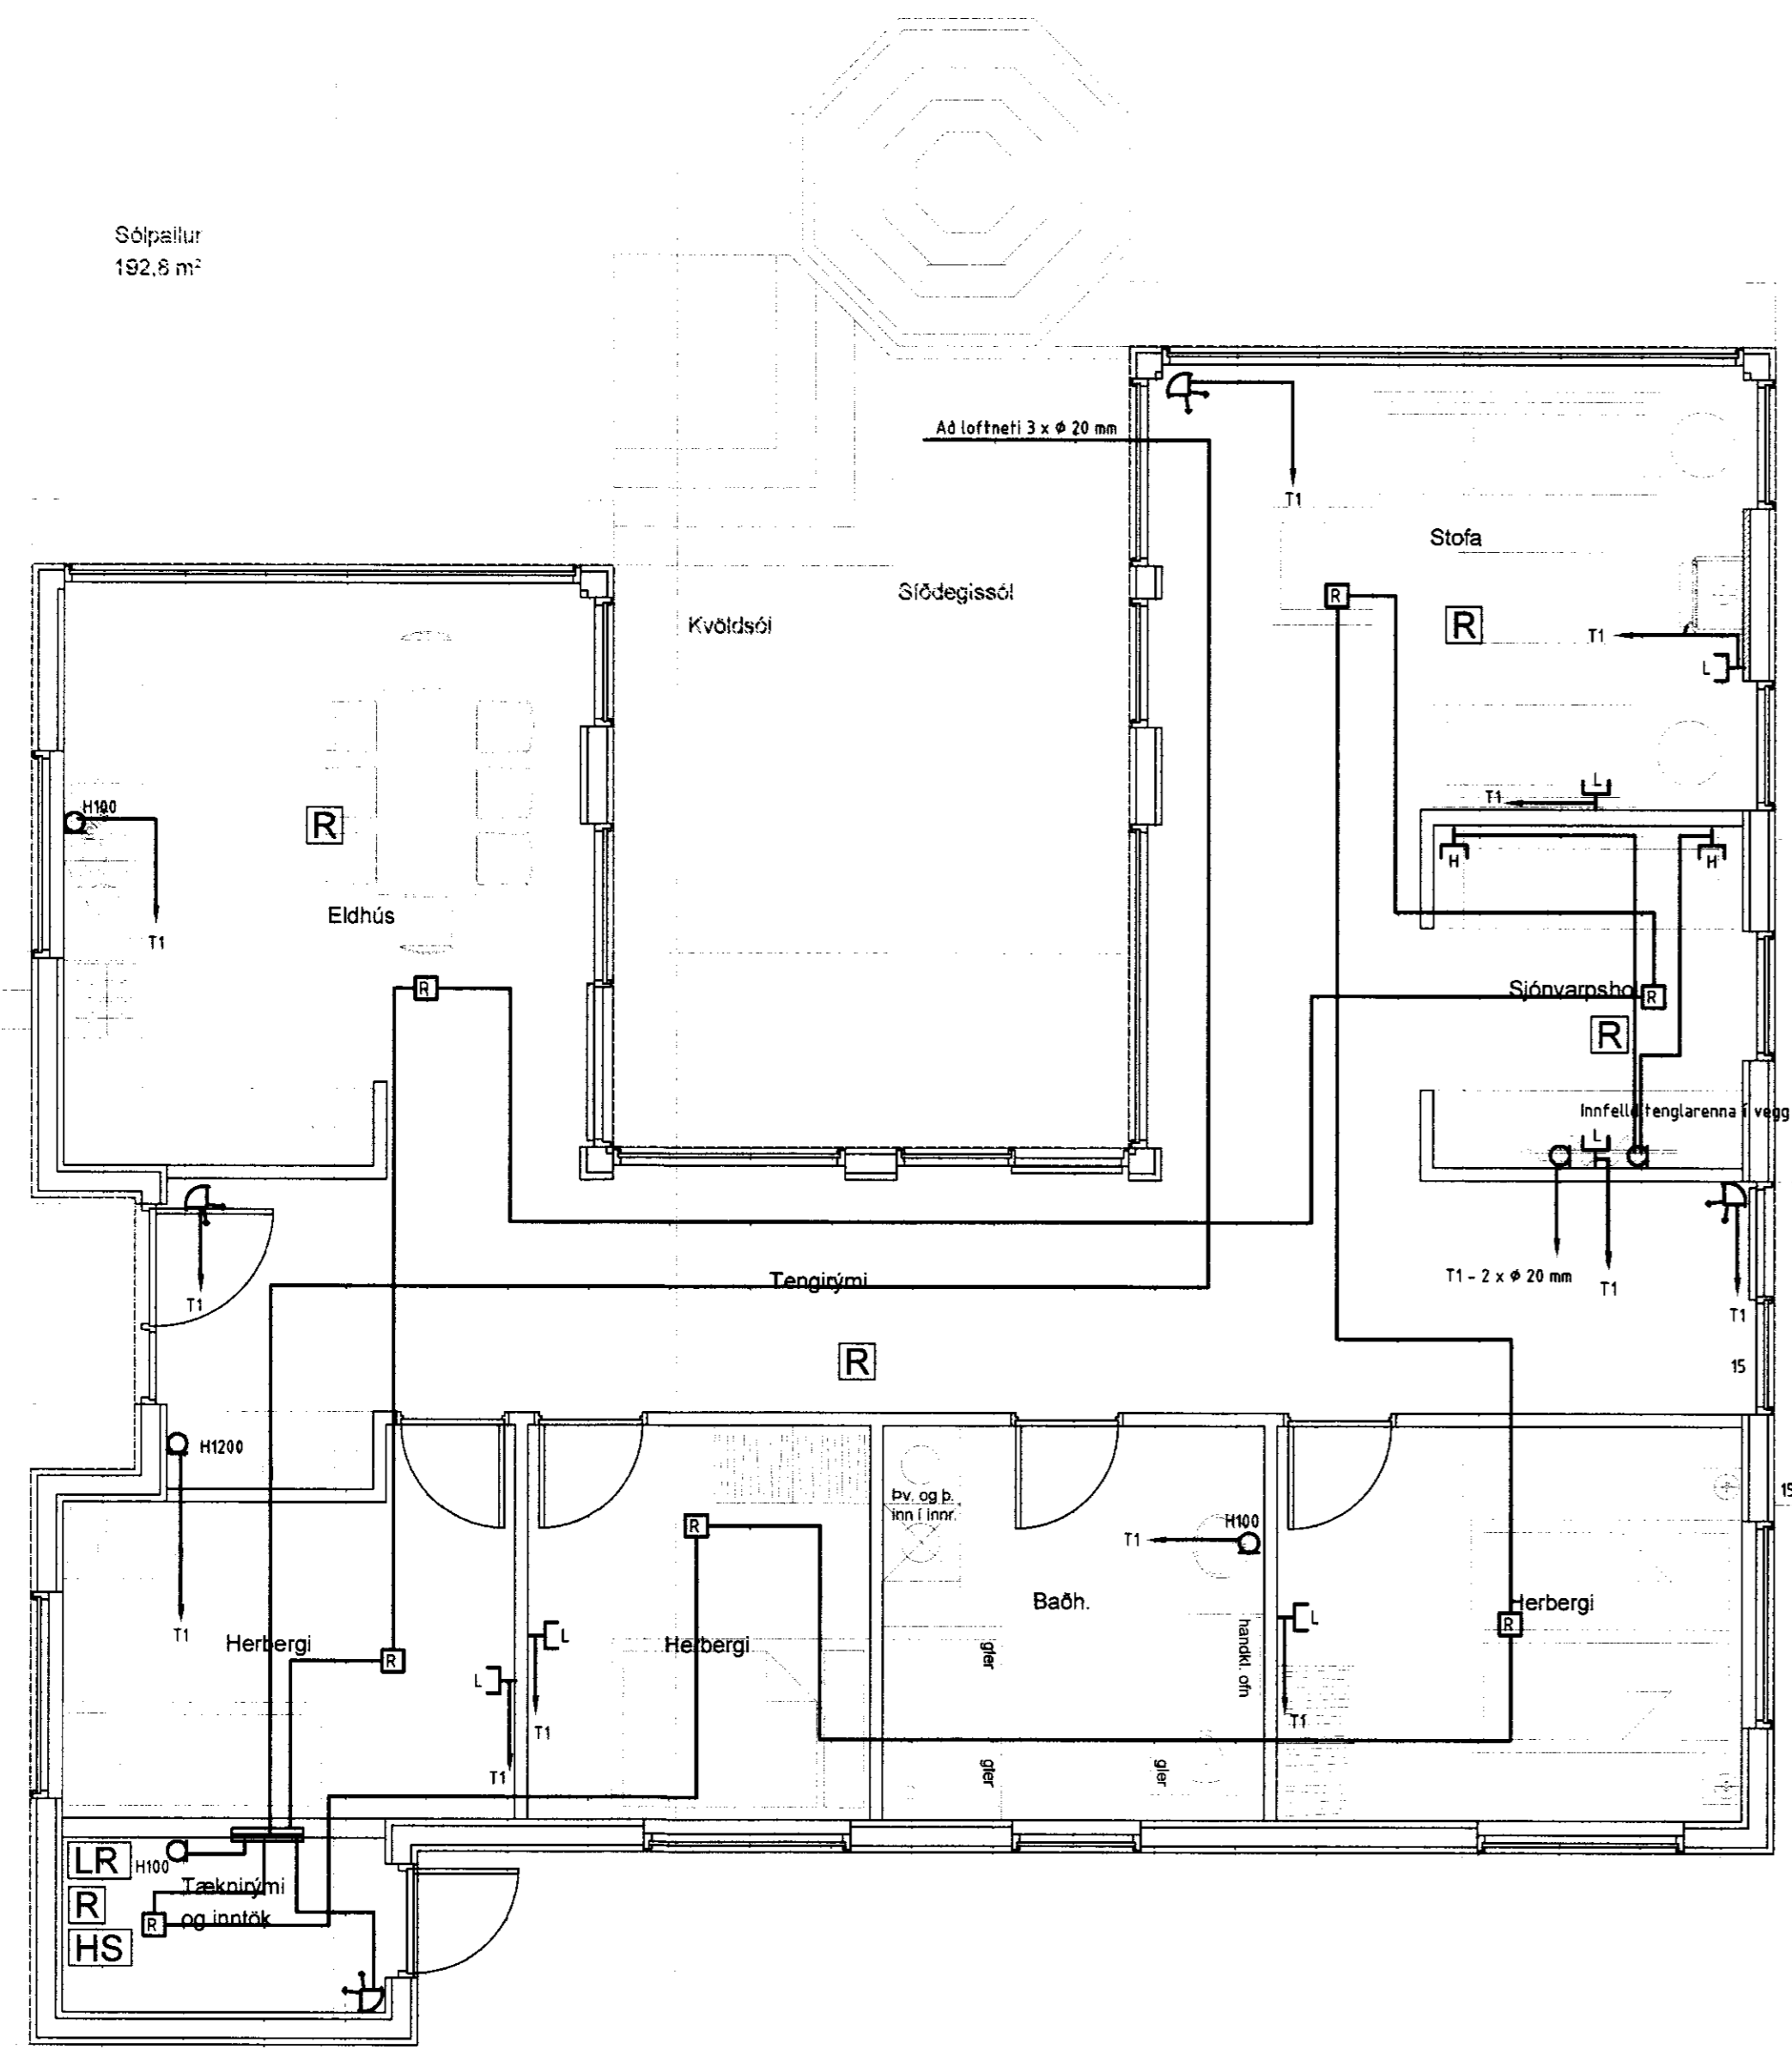

SLÓÐ	C:\Verk\SUMARHUS\Brekkur 10\Raflögn-1552.dwg			ÚTPRENTAD:
TEIKNAD	Þór	ÚTGÁFA	TEIKNING STOFNUN	10 apríl 2010
YFIRFARID	Þór	SÍÐAST VISTAD	27.2.2011 22:03:29	3.3.2011 08:43:31
KENNITALA:	211261-3749	SAMPYKKT	<i>Þór Stefánsson 211261-3749</i>	

VERKHEITI: **Brekkur 10, Grímsnesi**
VERKHLUTI: **Smáspennulagnir**

KVARDI	1:50
BLAD	4 af 4
VERKNUMER:	1552-2010-010