

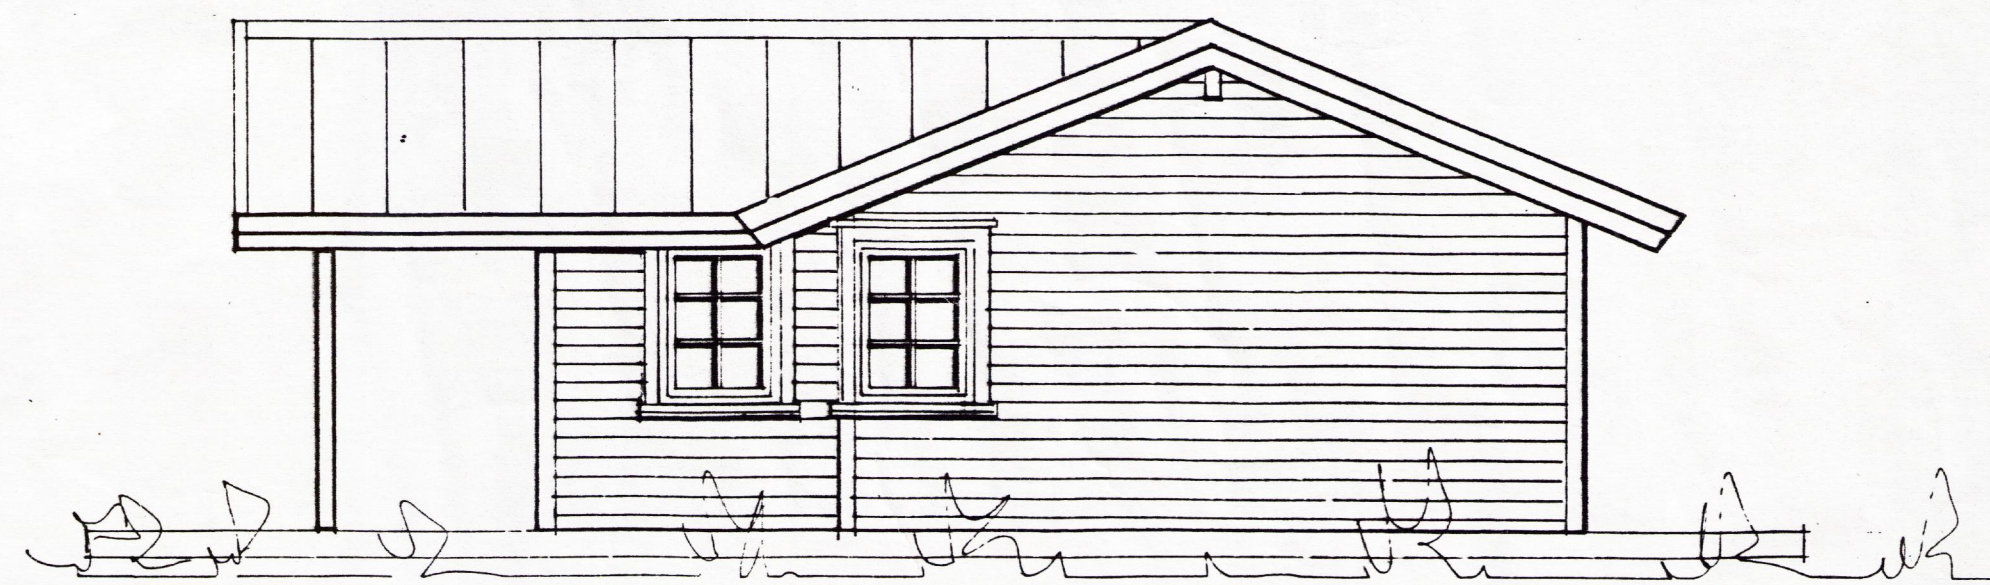


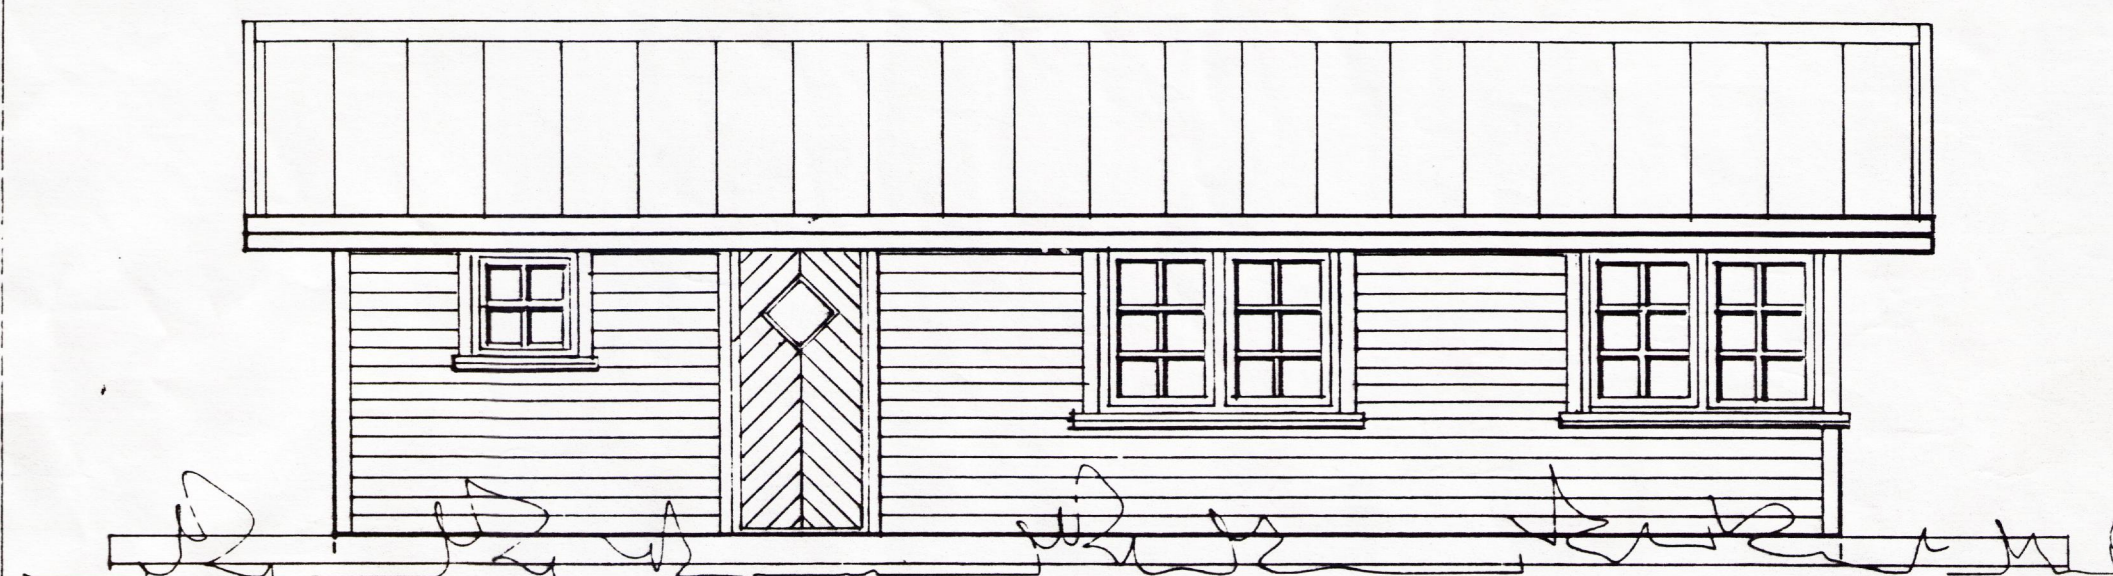

Gunnar Sigurdsson

NÁNARI MÁLSETNING
ER Á GRINDARTEIKNINGU

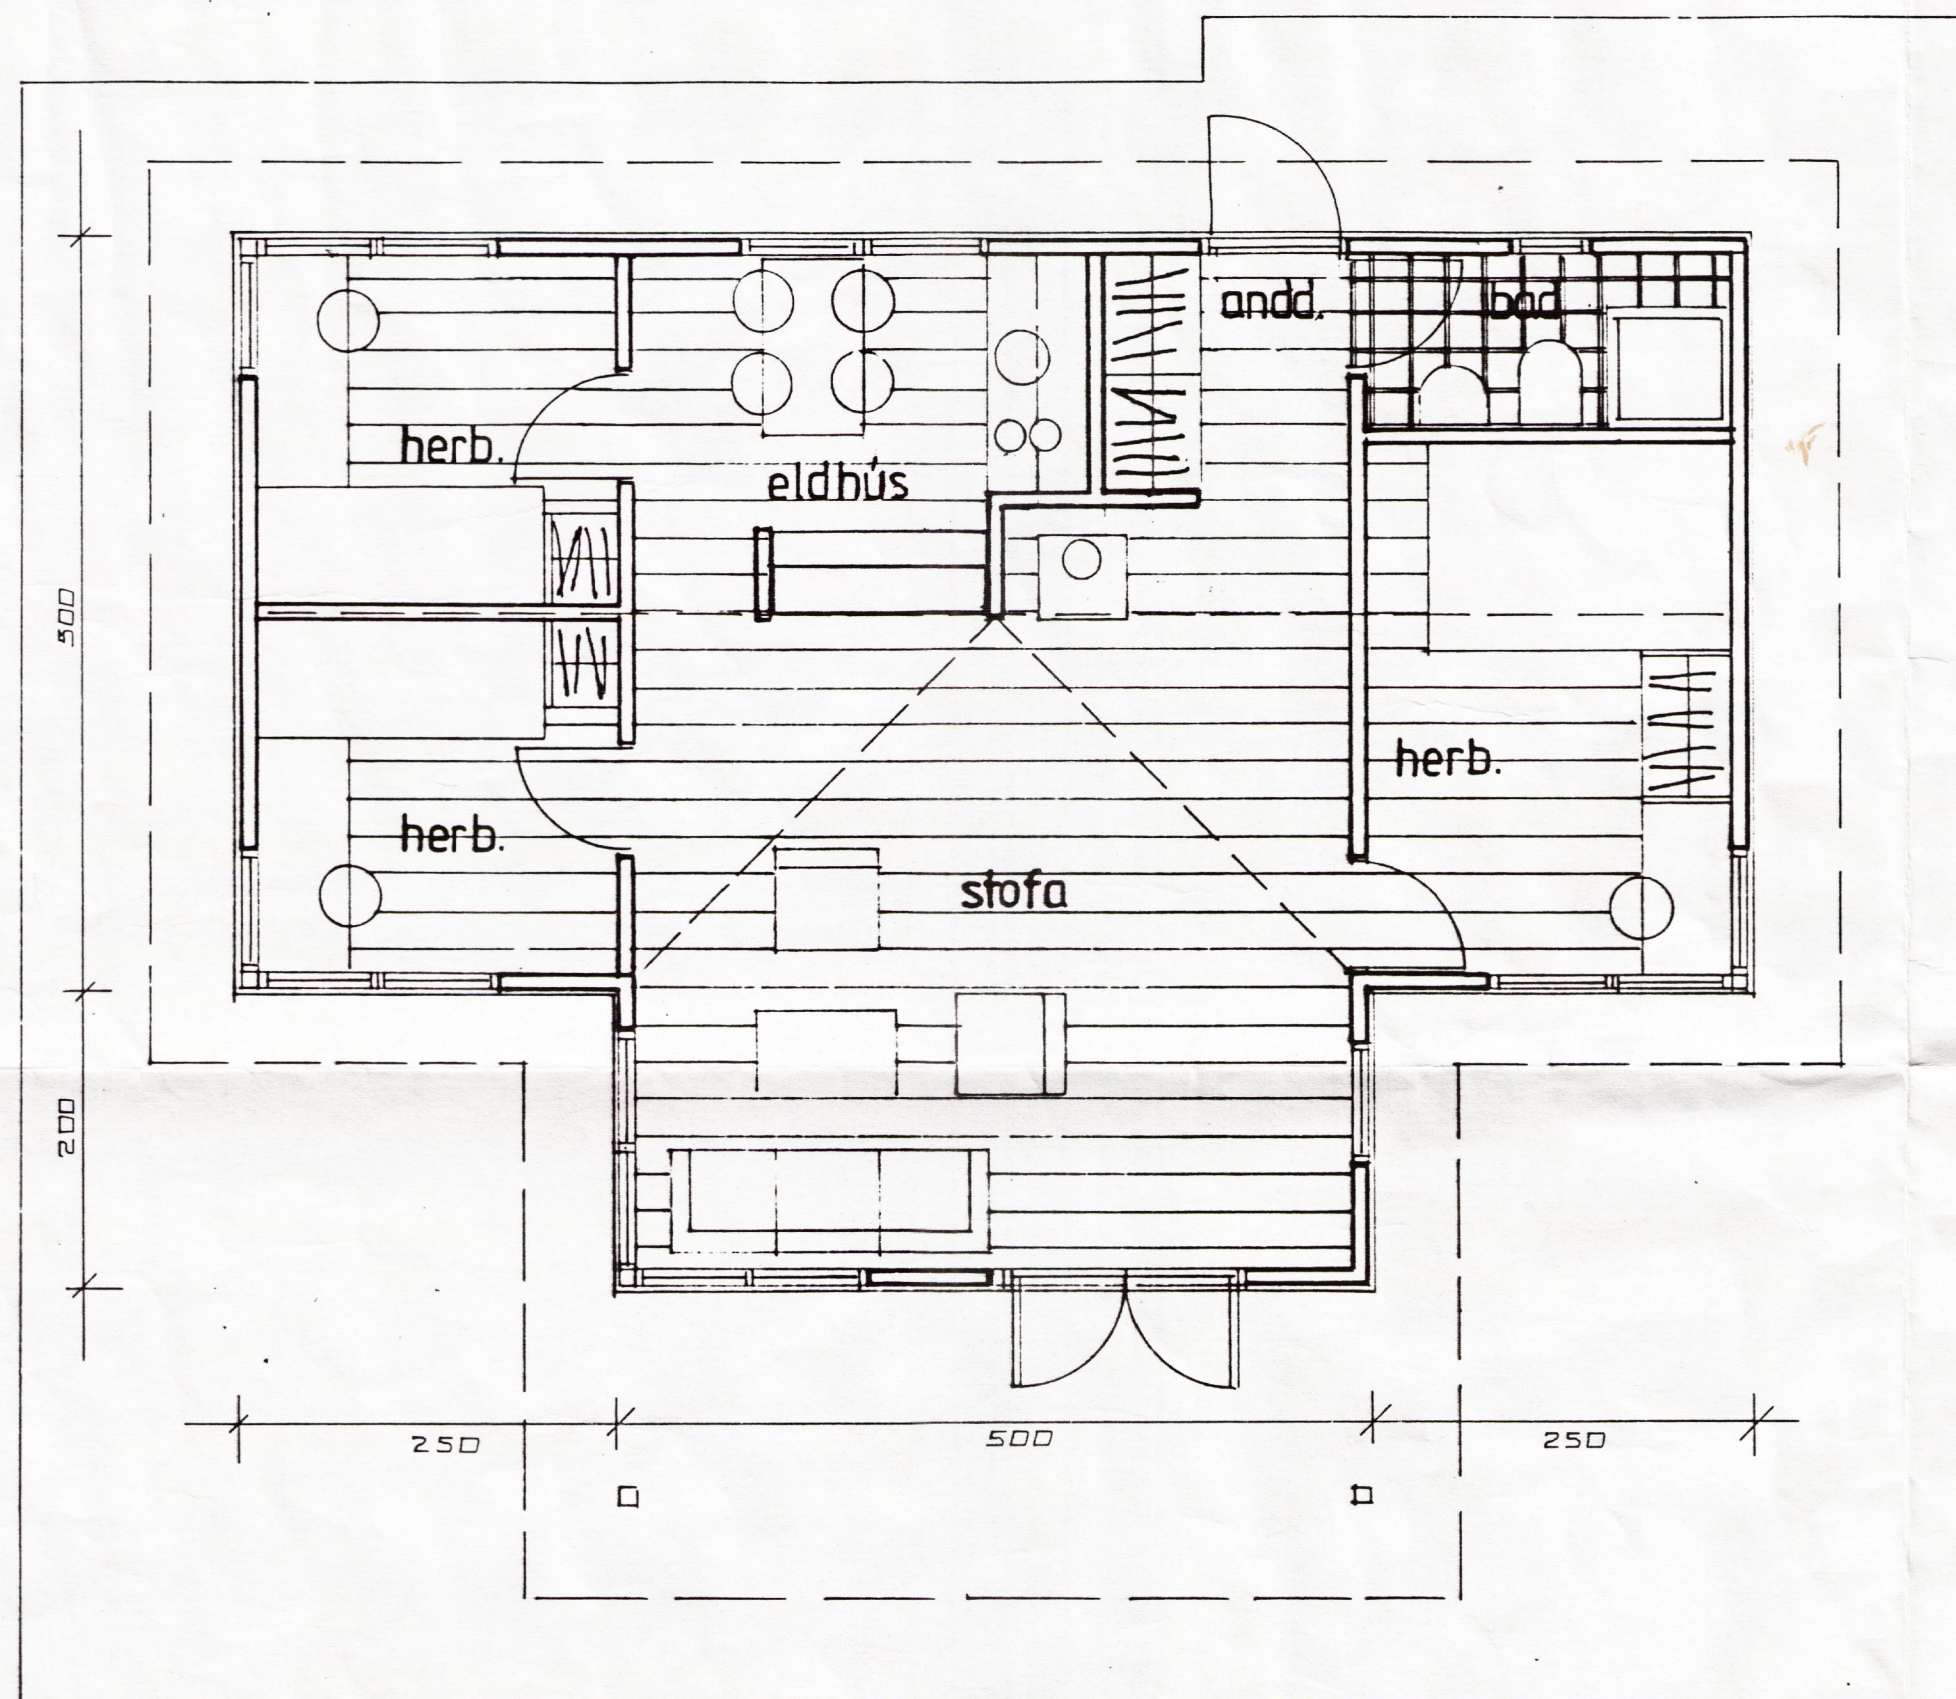

SUMARHÚS ÖNNU PÁLINU GUMUNDSD 05
Gunnar Sigurdsson
BJARNASTÓÐUM GRÍMSNESHR.
250663-3859

60 m² SUMARHÚS

TRÉSMÍÐJAN ÞÍNUR HF

JAN '91
JÓHANNES PÉTURSSON 46221
SIGURÐUR SIGURSSON 687700

91-46221