




NORÐAUSTURHLÍÐ 1:100

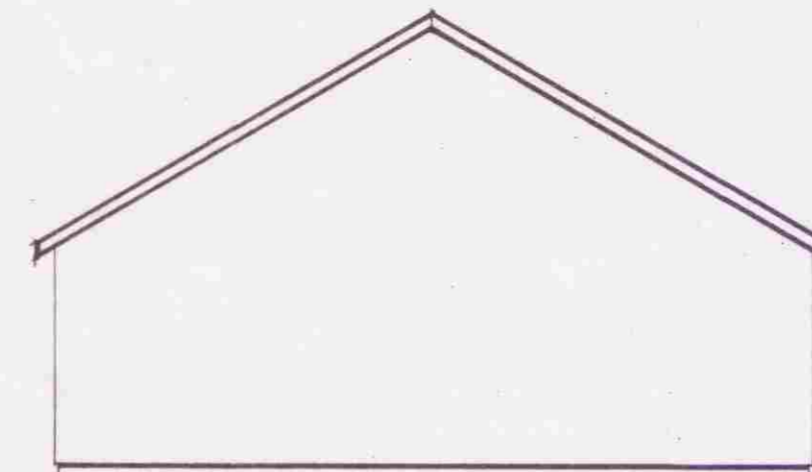


SUDAUSTURGAFL 1:100

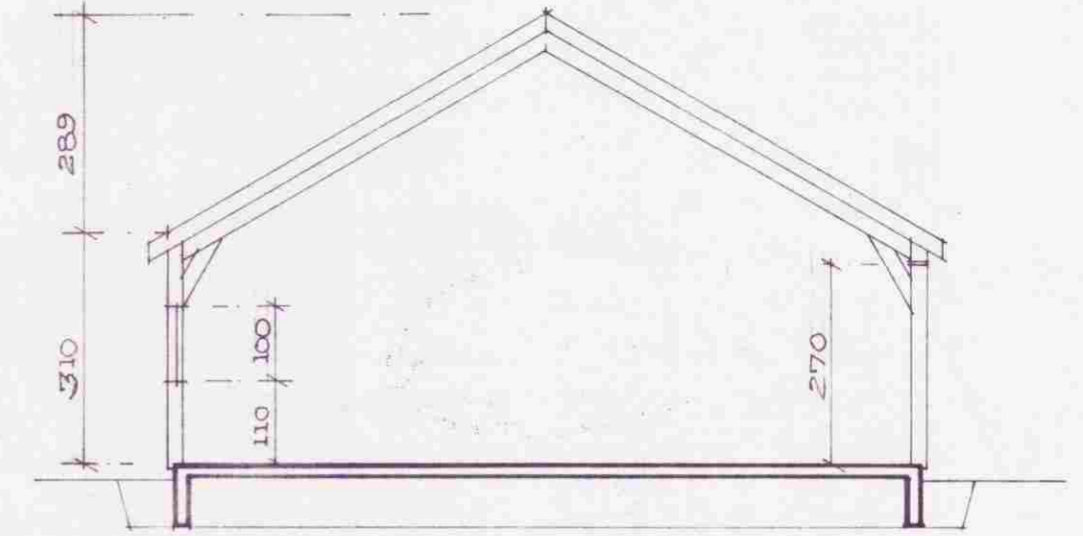


SUNN 1:100

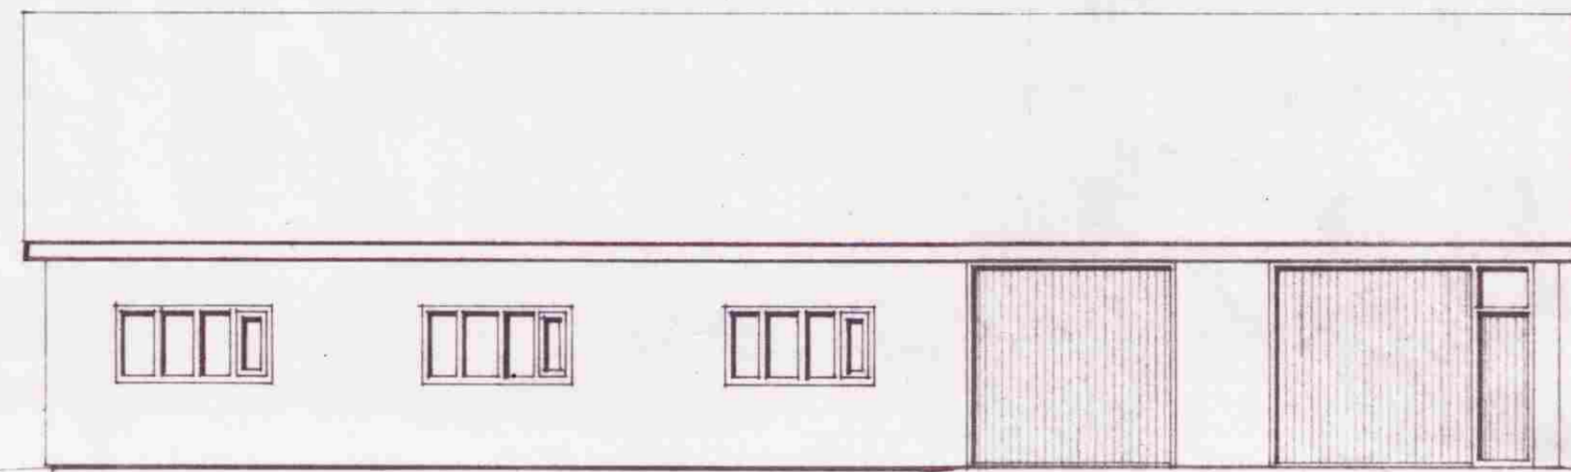


SÜÐVESTURHLÍÐ 1:100

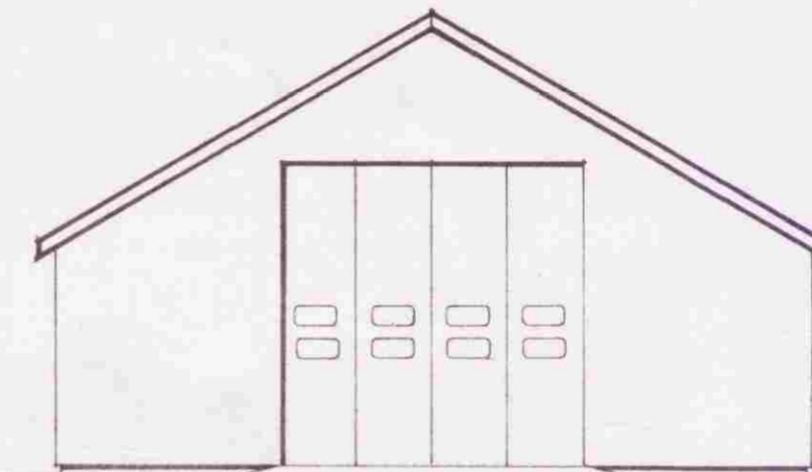

NORÐVESTURGAFL 1:100

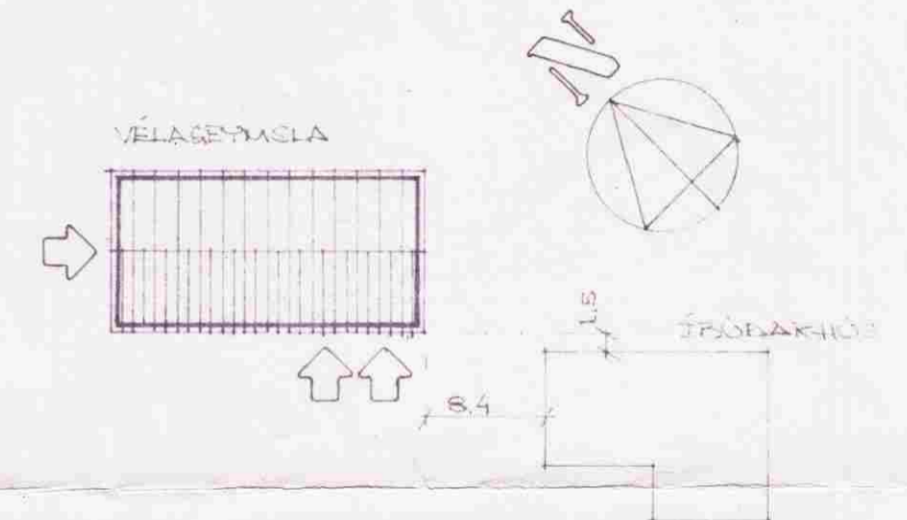

AFSTÖÐUMYND 1:500

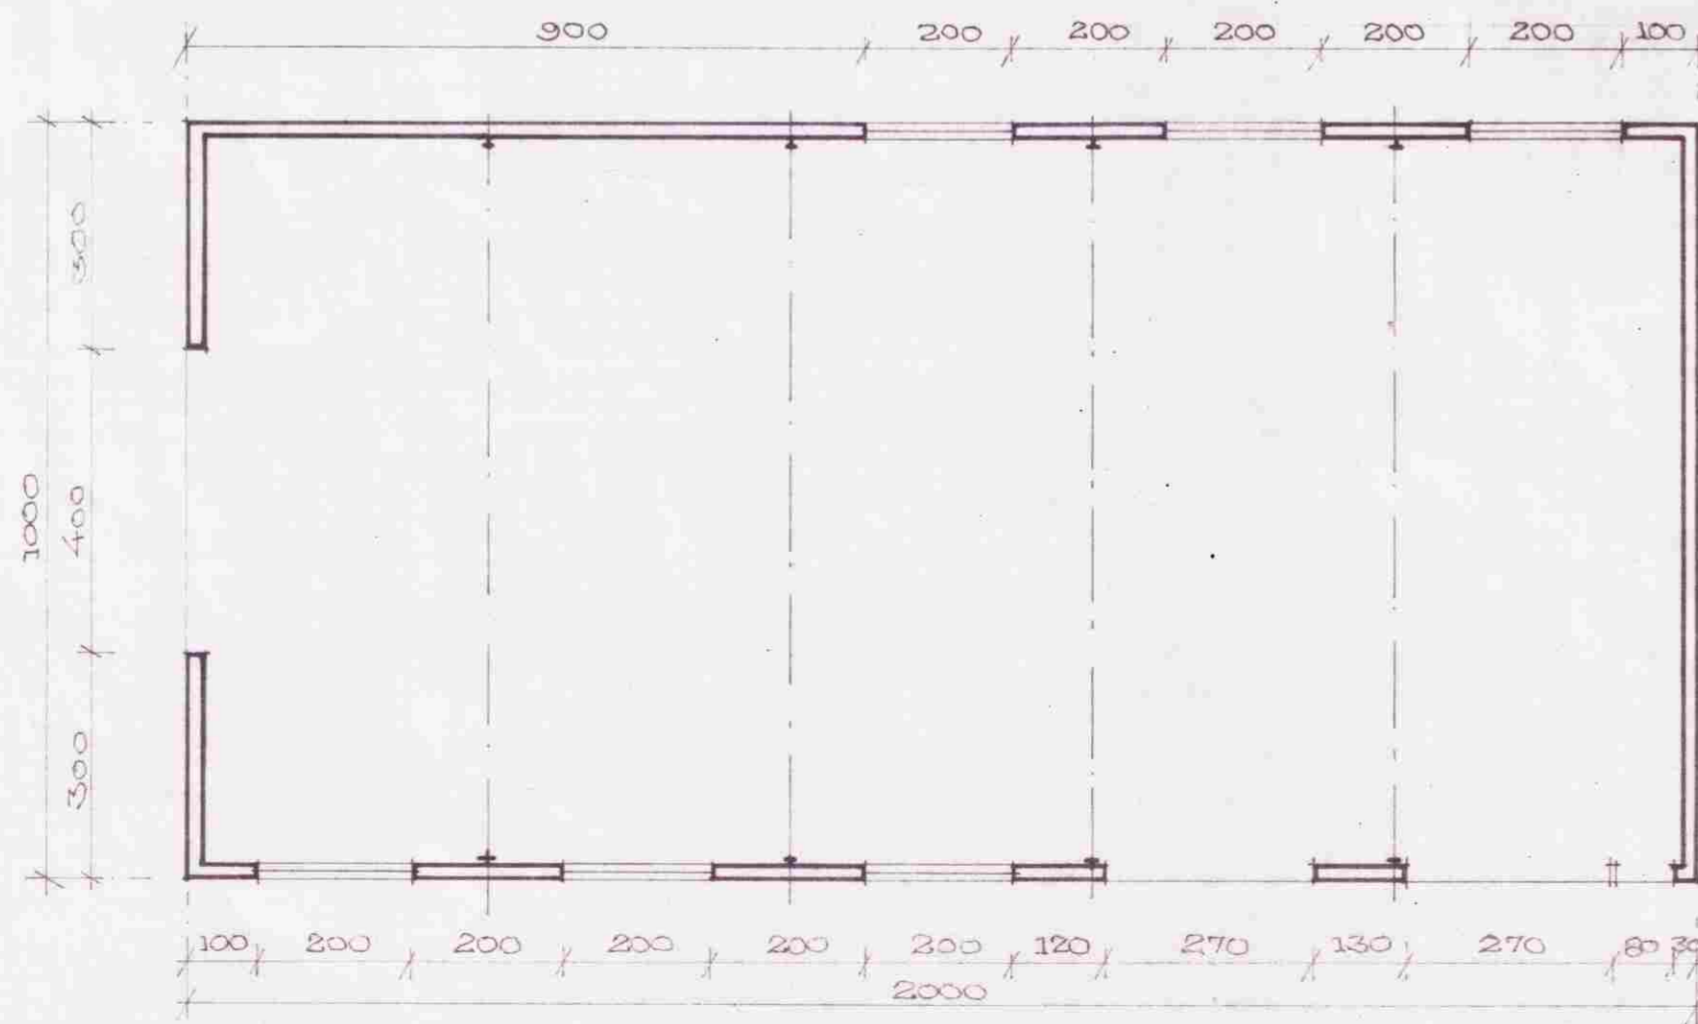

GRUNNMÝND 1:100

BYGGINGAREFNI:

SÖKKLAB & GÖLF: JÄRNBENT STEINSTEYPA

VEGGIR & ÞAK: STÁLGRIND KLEDD MÁLKLEDNINGU, EINANGRAB.

STÆRÐIR:

FLATARMÁL BR.: 200 M²

RÚMHÁL BR.: 309 M³



Almas Guarnay

VERKFRÆÐISTOFA SUÐURLANDS? Eyravegi 29 800 Selfossi sími 99-1776		BLAD
BRJÁNSSTAÐIR II, GRÍMSNESI		KVARDI: 1:100 & 1:500
VÉLAGRÆPMSKULÓÐS GRUNNMÝND, ÚTLIT, SNÍÐ & AFSTÖÐUM.		REIKN. GK&G TEIKN. GK&G DAGS. NÓV. 1987
NR.	DAGS.	BREYTING
AF	SAMP	NR. 87-080