


Loftaplata 1:100

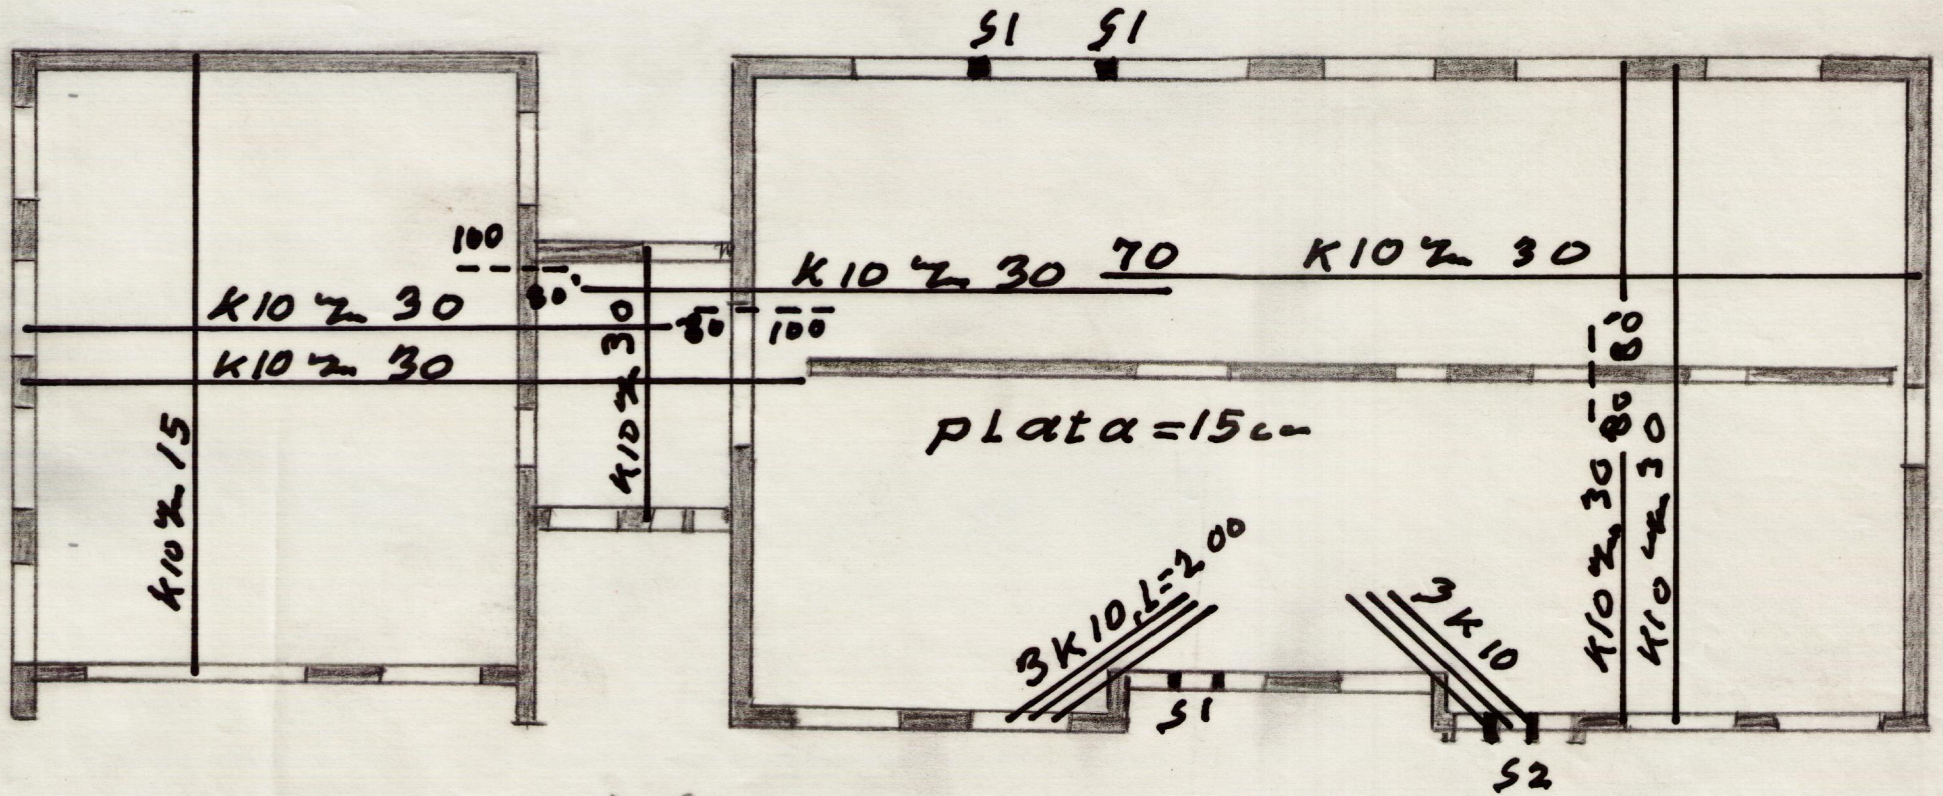

Sulur S1 og S2 1:10



Lögr 2K16
Ø8 2m 30