
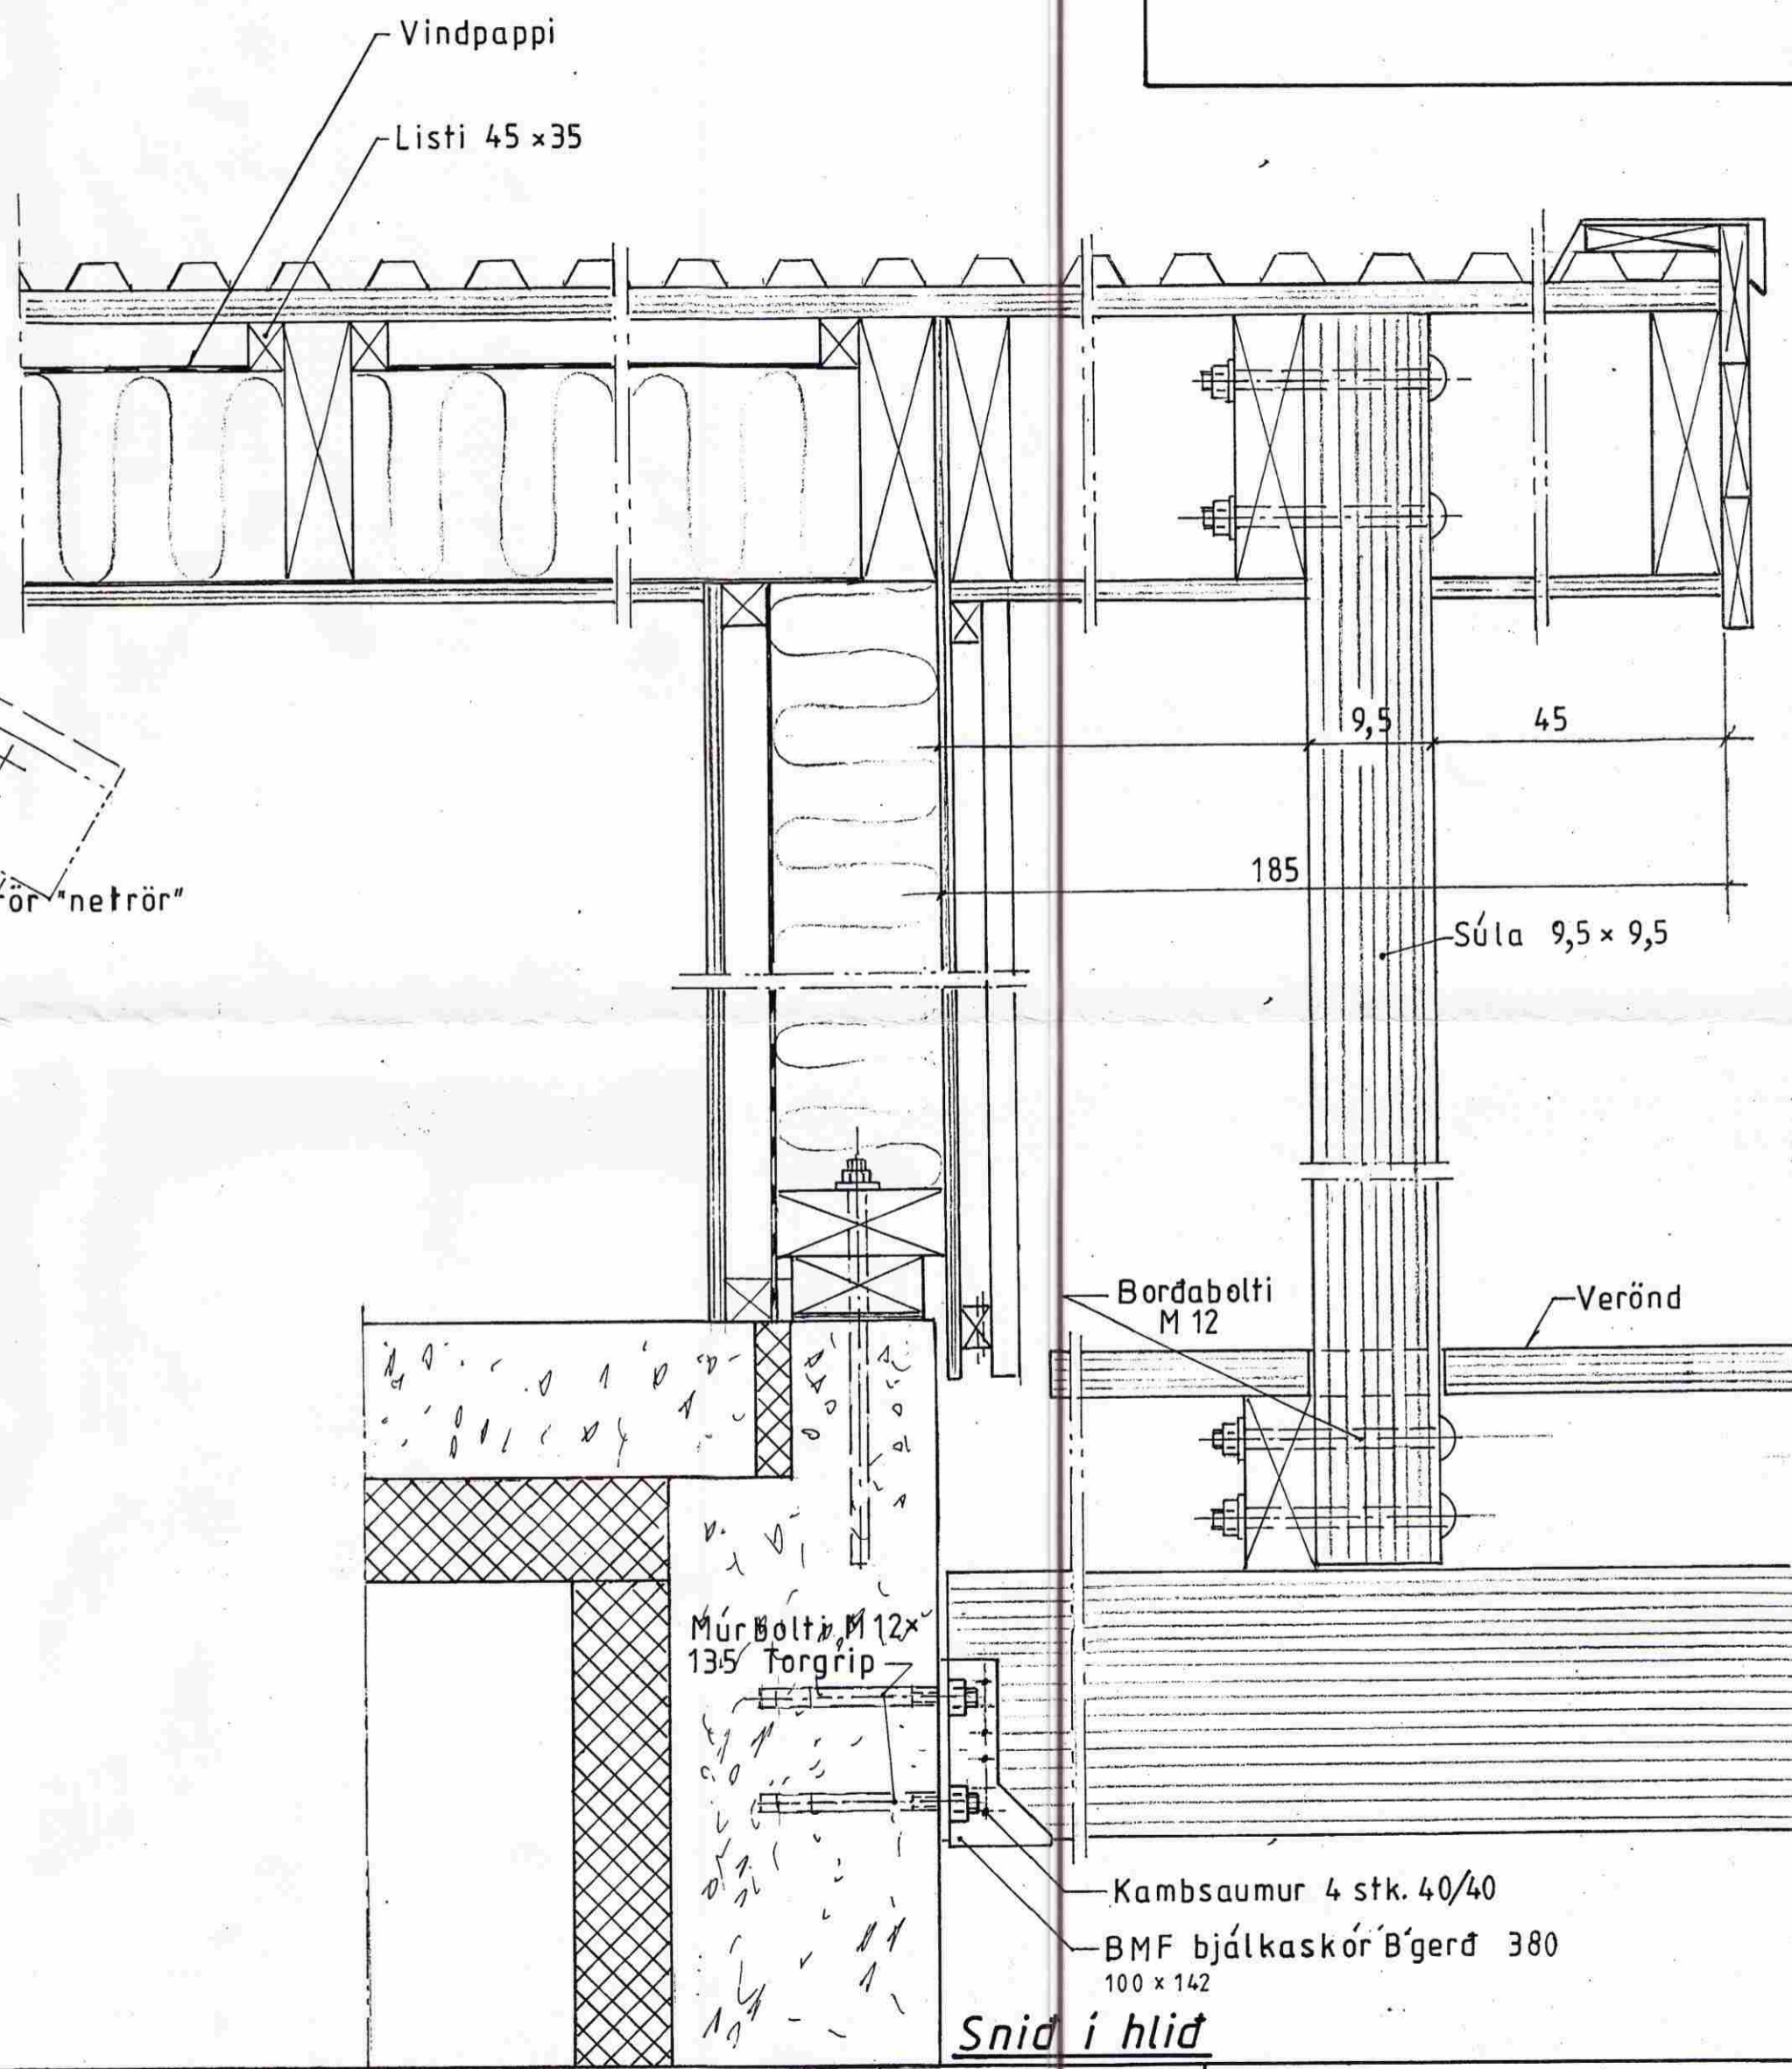


MÖTTEKIÐ
 01. OKT. 2009
M
 Byggingafultrú uppsv. Ámæssýslu og Flóahv.

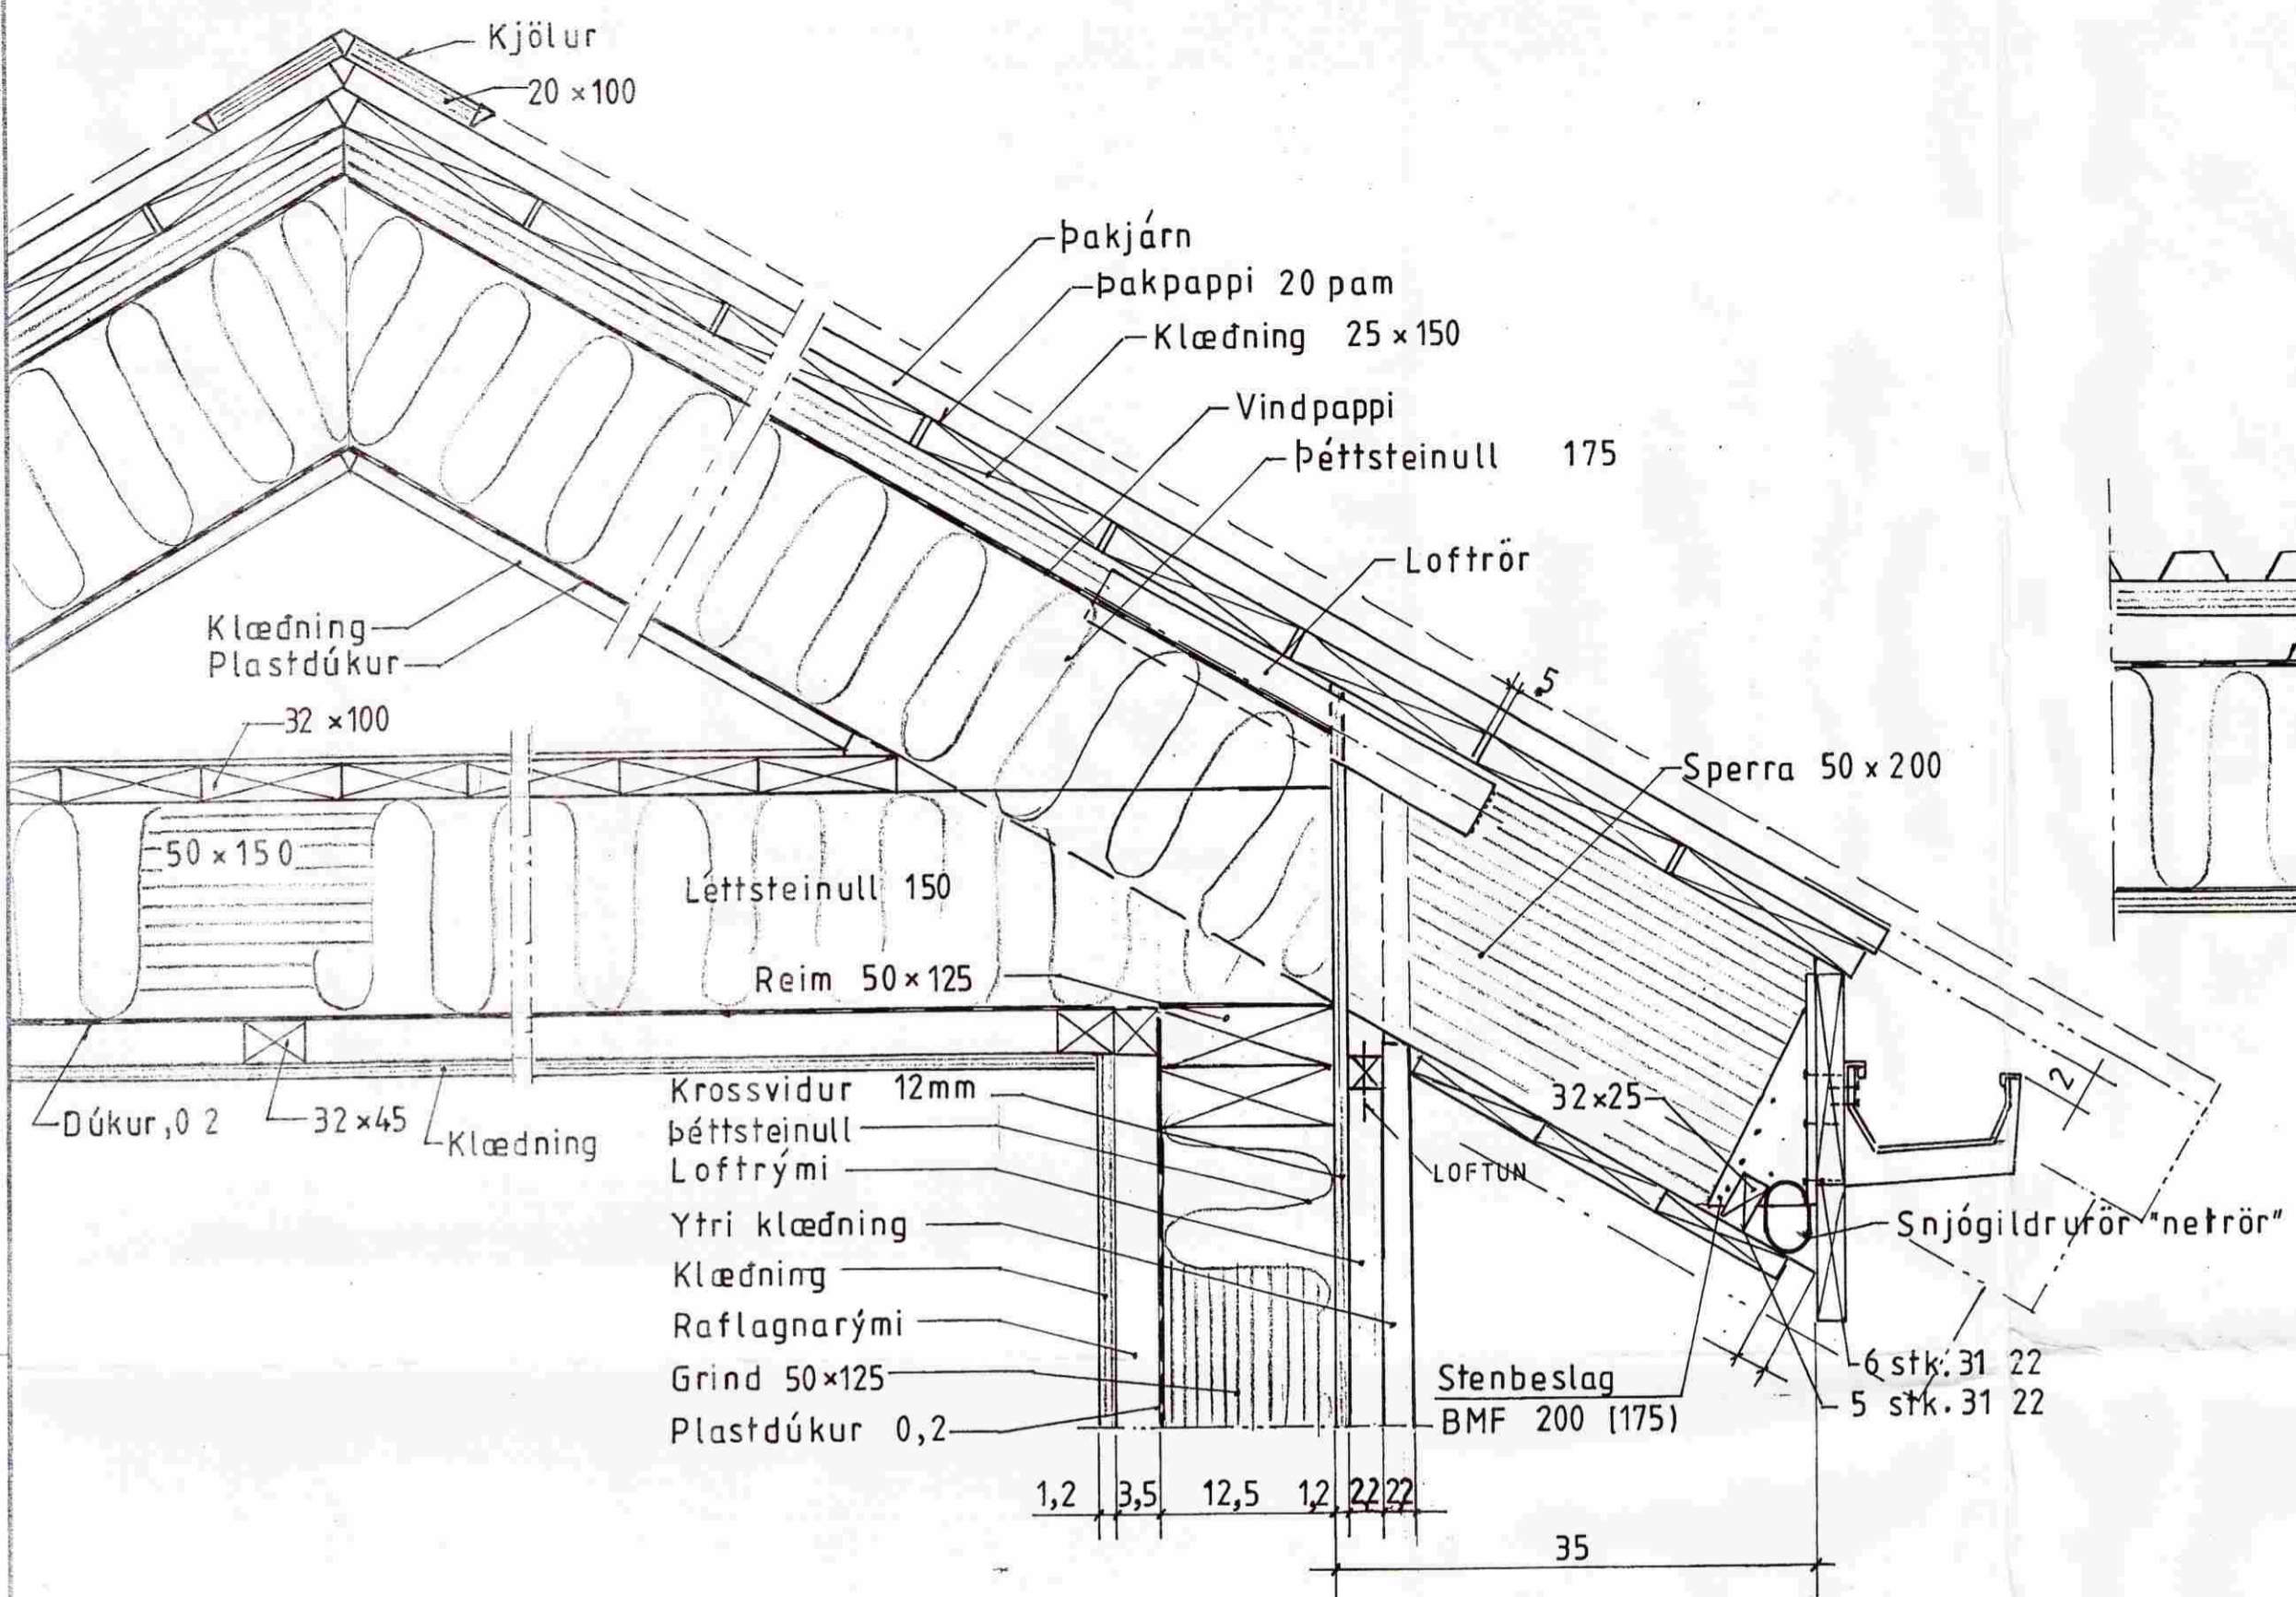

Snid i gabl

Snid i hlið

Mkv; 1:5	Sumarhúsi landi Hraunkots 8719 Grimsness og Grafningshreppi Arn. lóð nr. 15 V/ Bakkavík, stærð 5100 m ²	TEIKNIVANGUR
Dags. maí 09	Eigandi: Viðar Geirsson k.t. 020660-2369	
Nr. 246-09	Snidmynd 1:5	Deilimynd <i>[Signature]</i> 270733-2559 <i>[Signature]</i> 201032-4829

BYGGSKIP