




LN 202-570
STGR. 56910150
LÓÐ 9300 M2

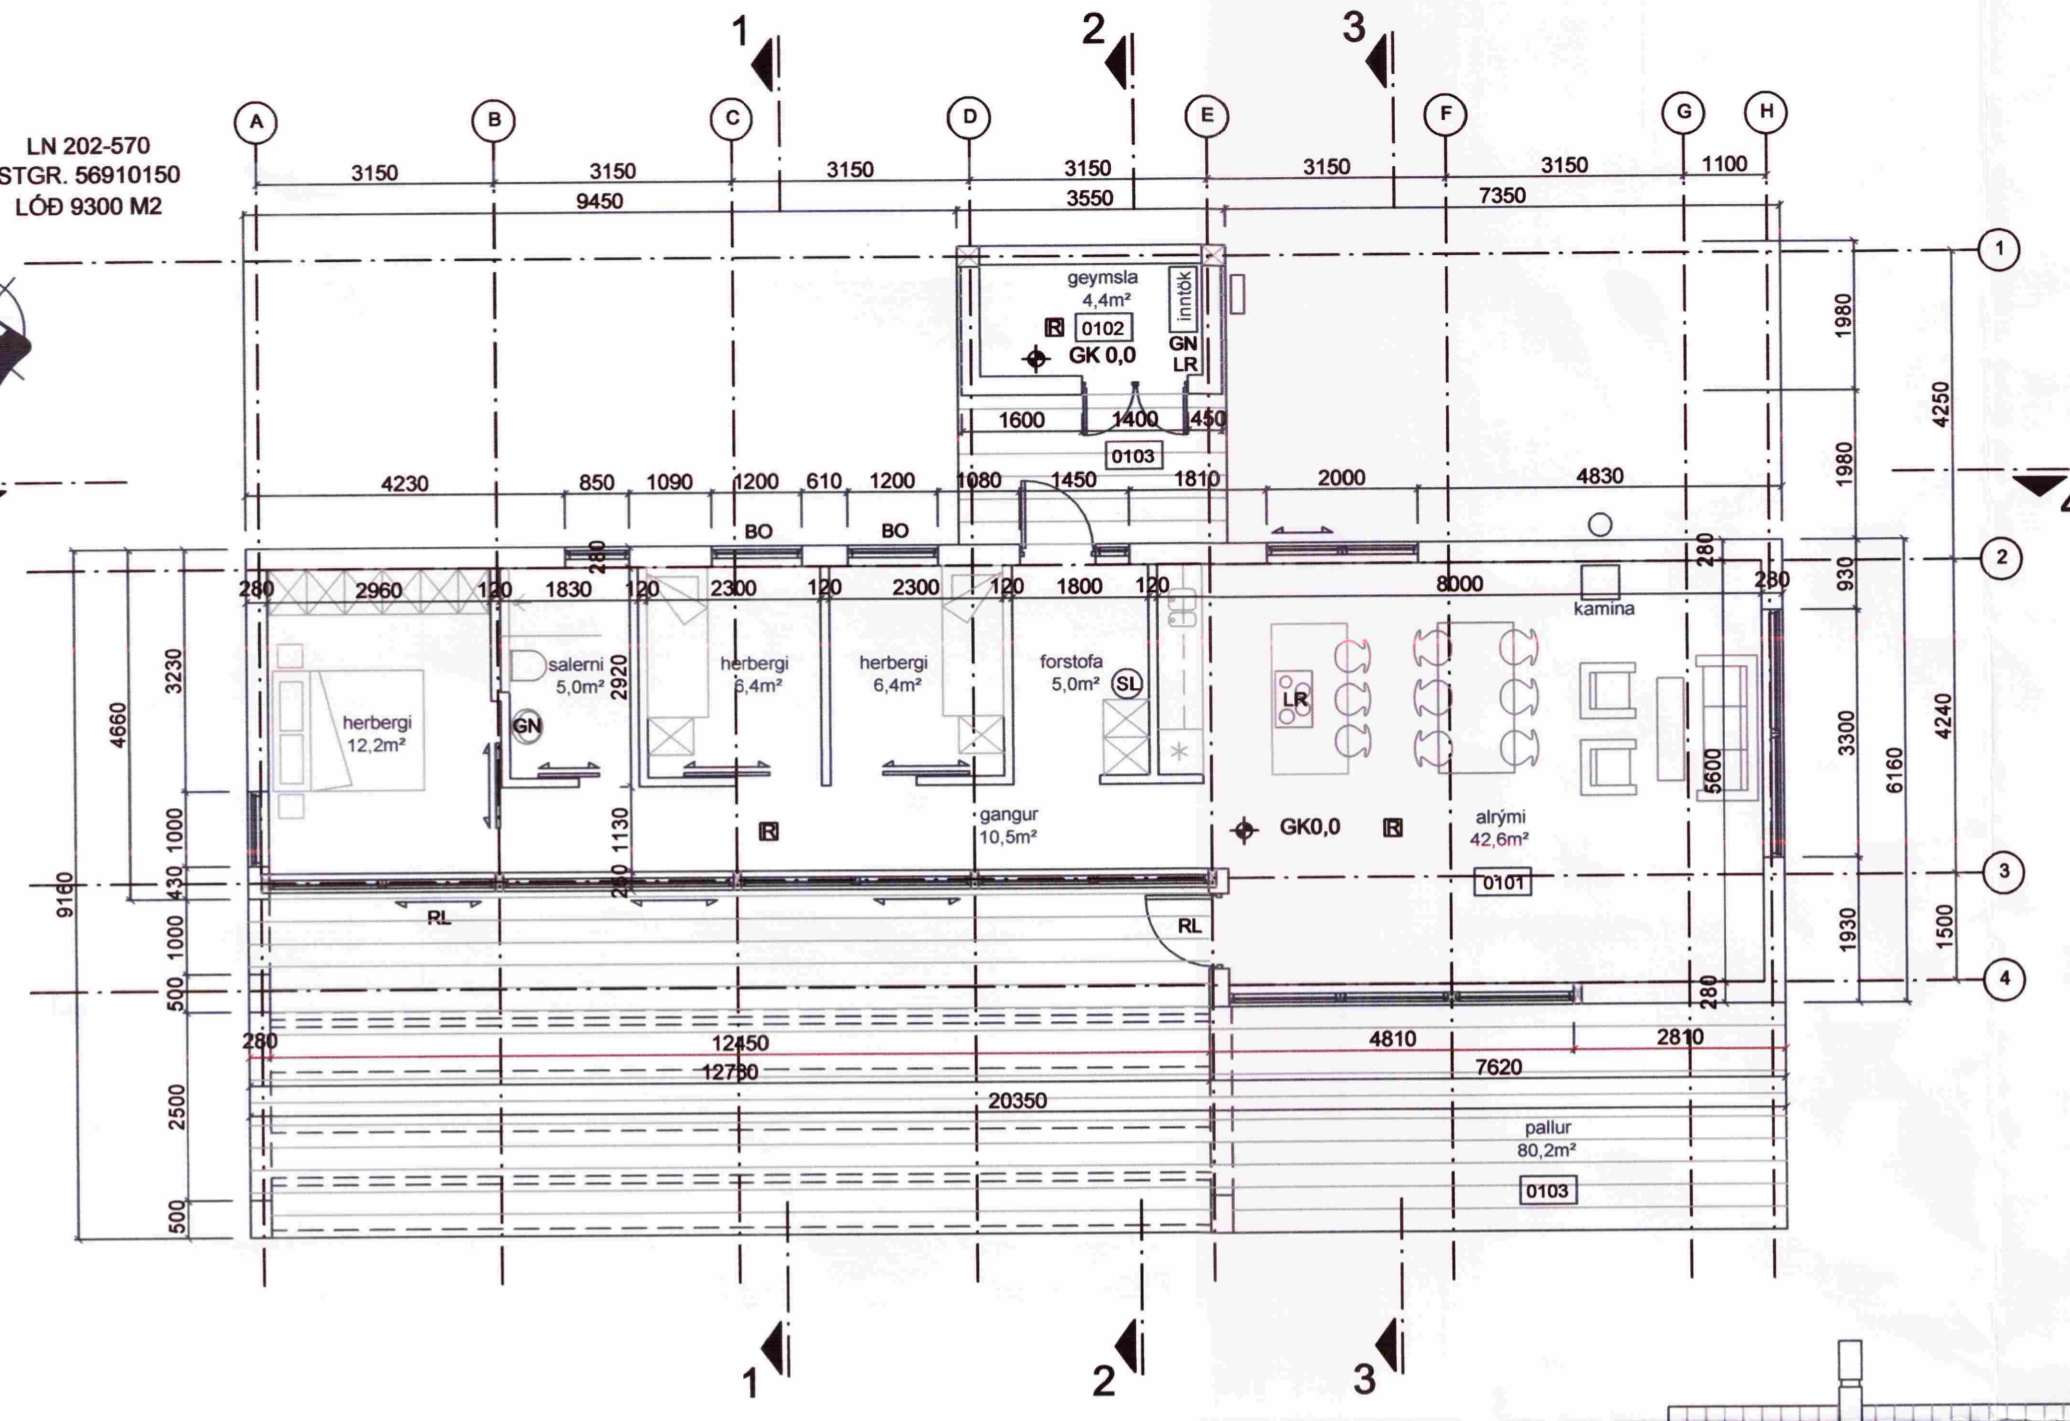


GRUNNMYND
1:100

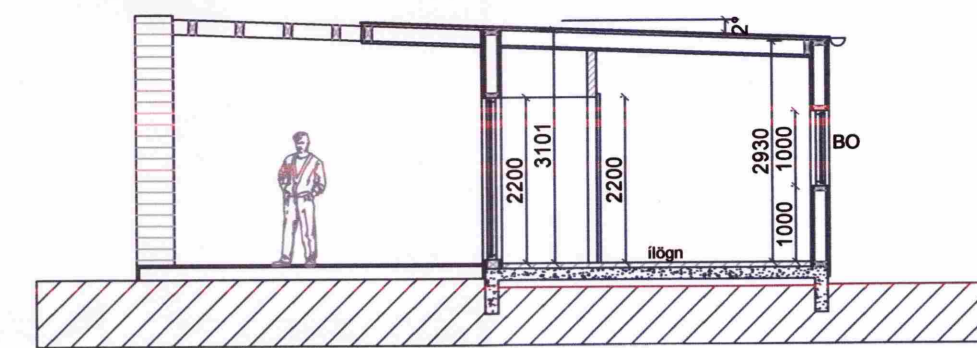


SNEIDING 1-1
1:100

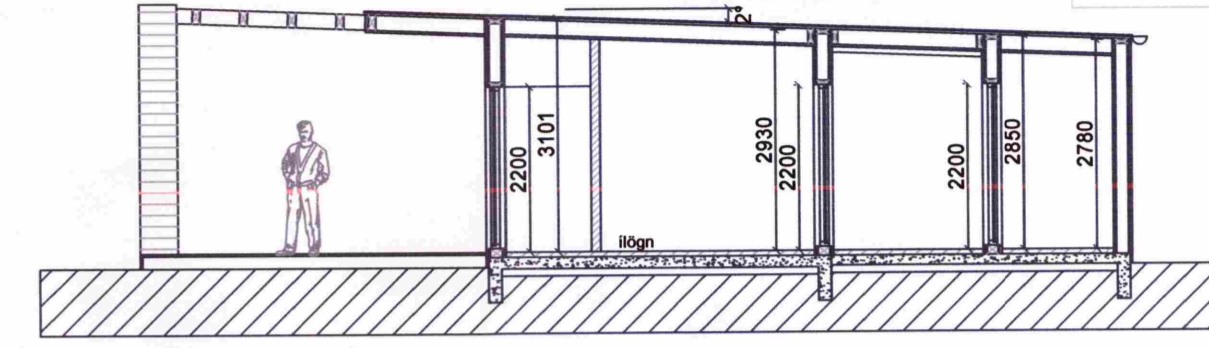


SNEIDING 2-2
1:100

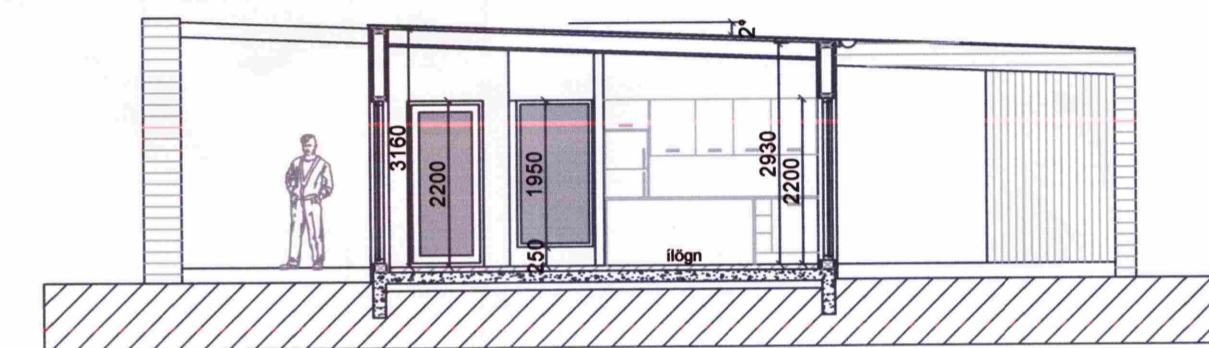


SNEIDING 3-3
1:100

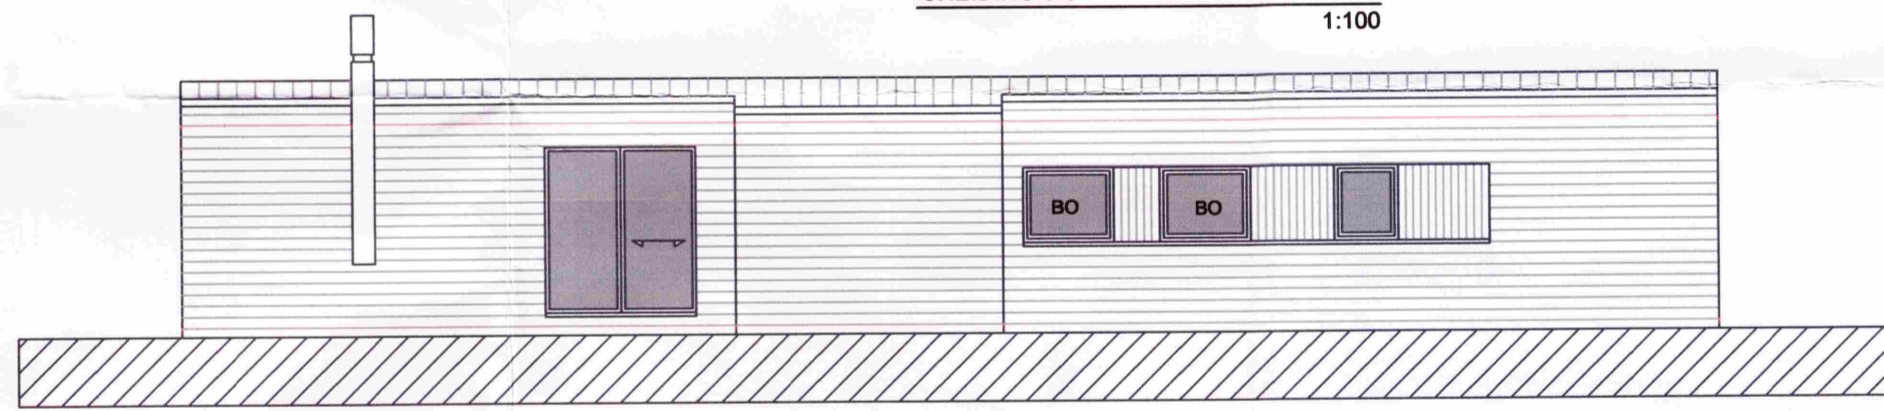

ÚTLIT AUSTUR
1:100

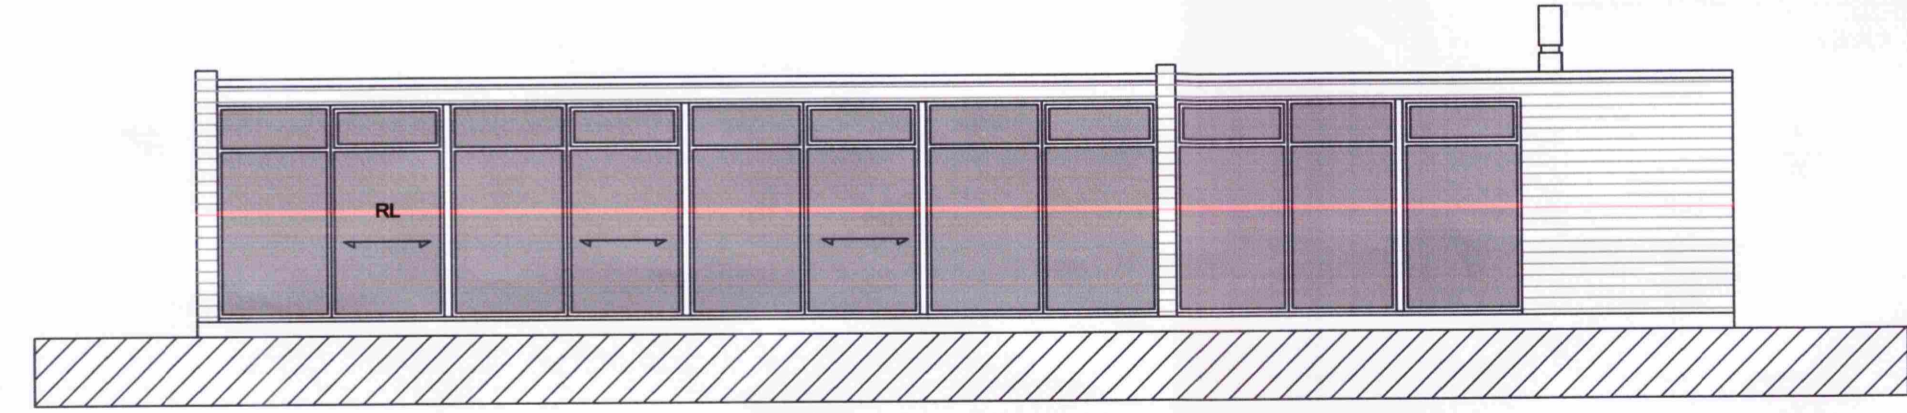


ÚTLIT VESTUR
1:100

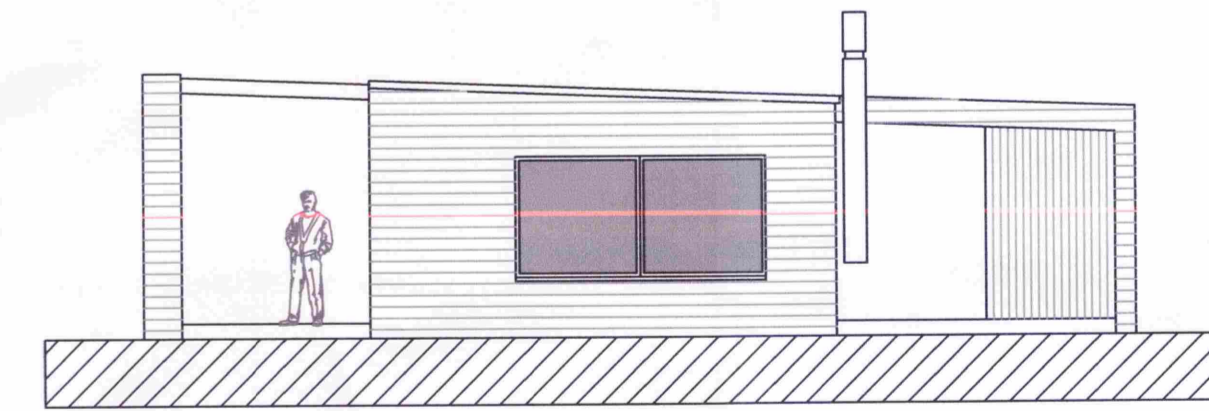

ÚTLIT SUÐUR
1:100



SNEIDING 4-4
1:100

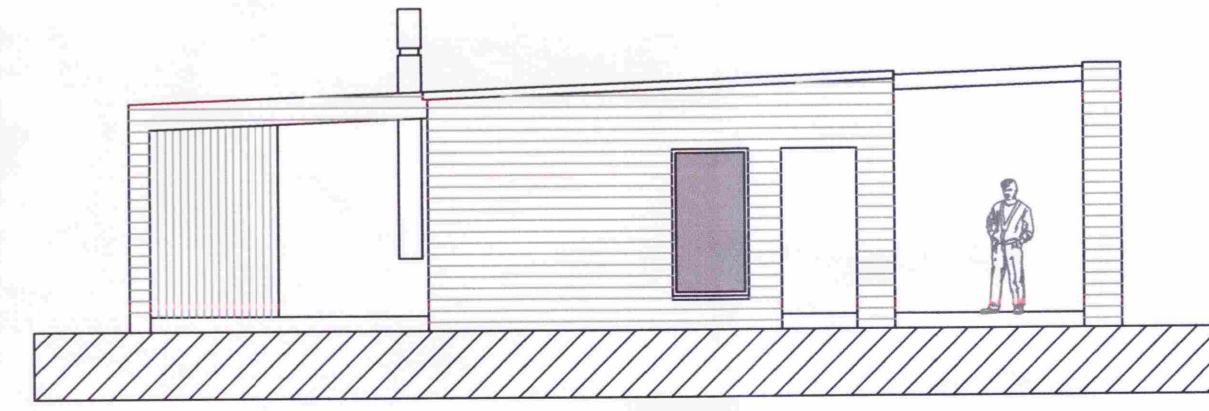

ÚTLIT NORÐUR
1:100

SAMÞYKKT
28 JULÍ 2010
Ragn Kjartan
Bygginga- og útlitunarséð
Árnessýsla og Flóahafn

BREYTINGAR		
NR.	DAGS.	BREYTING

K.J. HÖNNUN EHF 091162-3509
TEL: 554-3232
TEL: 899-3234
E-MAIL: kjhonnun@visir.is

HÖNNUN - SKIPULAG - RÁÐGJÖF
KJARTAN RAFNSSON FÍLÍÐSA 270365-3539
JÓN M. HALLDÓRSSON BYGGINGAFR. 091162-3509

SAMÞYKKT
Ragn Kjartan

VERK
DVERGAHRAUN 15
MIÐENGI 56910150

TEIKNING
GRUNNMYND, ÚTLIT
OG SNEIDINGAR

KVARÐI
1:100

DAGS.
14.07.2010
TEIKNAD AF
KR, JMH

TEIKNING NR.