



Skjalnúmer og byggingaráttur: Lúpmex hf.
 Yfirfarir
 19. DES. 2014
 Byggingarfráttir

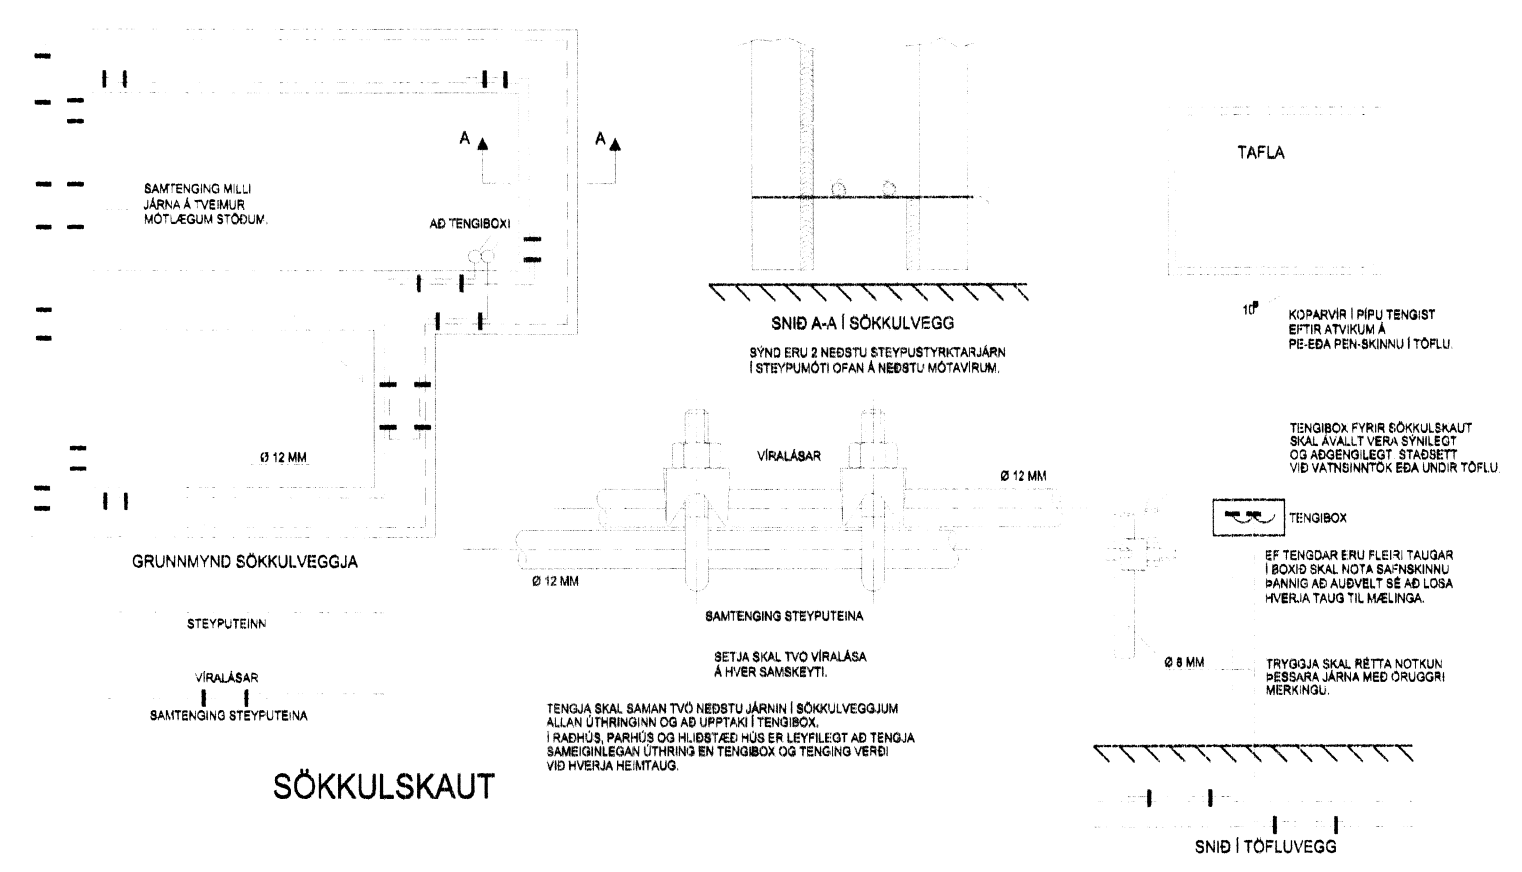


INNÞÓK RAFVEITA

TÁKN - SKÝRINGAR

ADALTAFLA

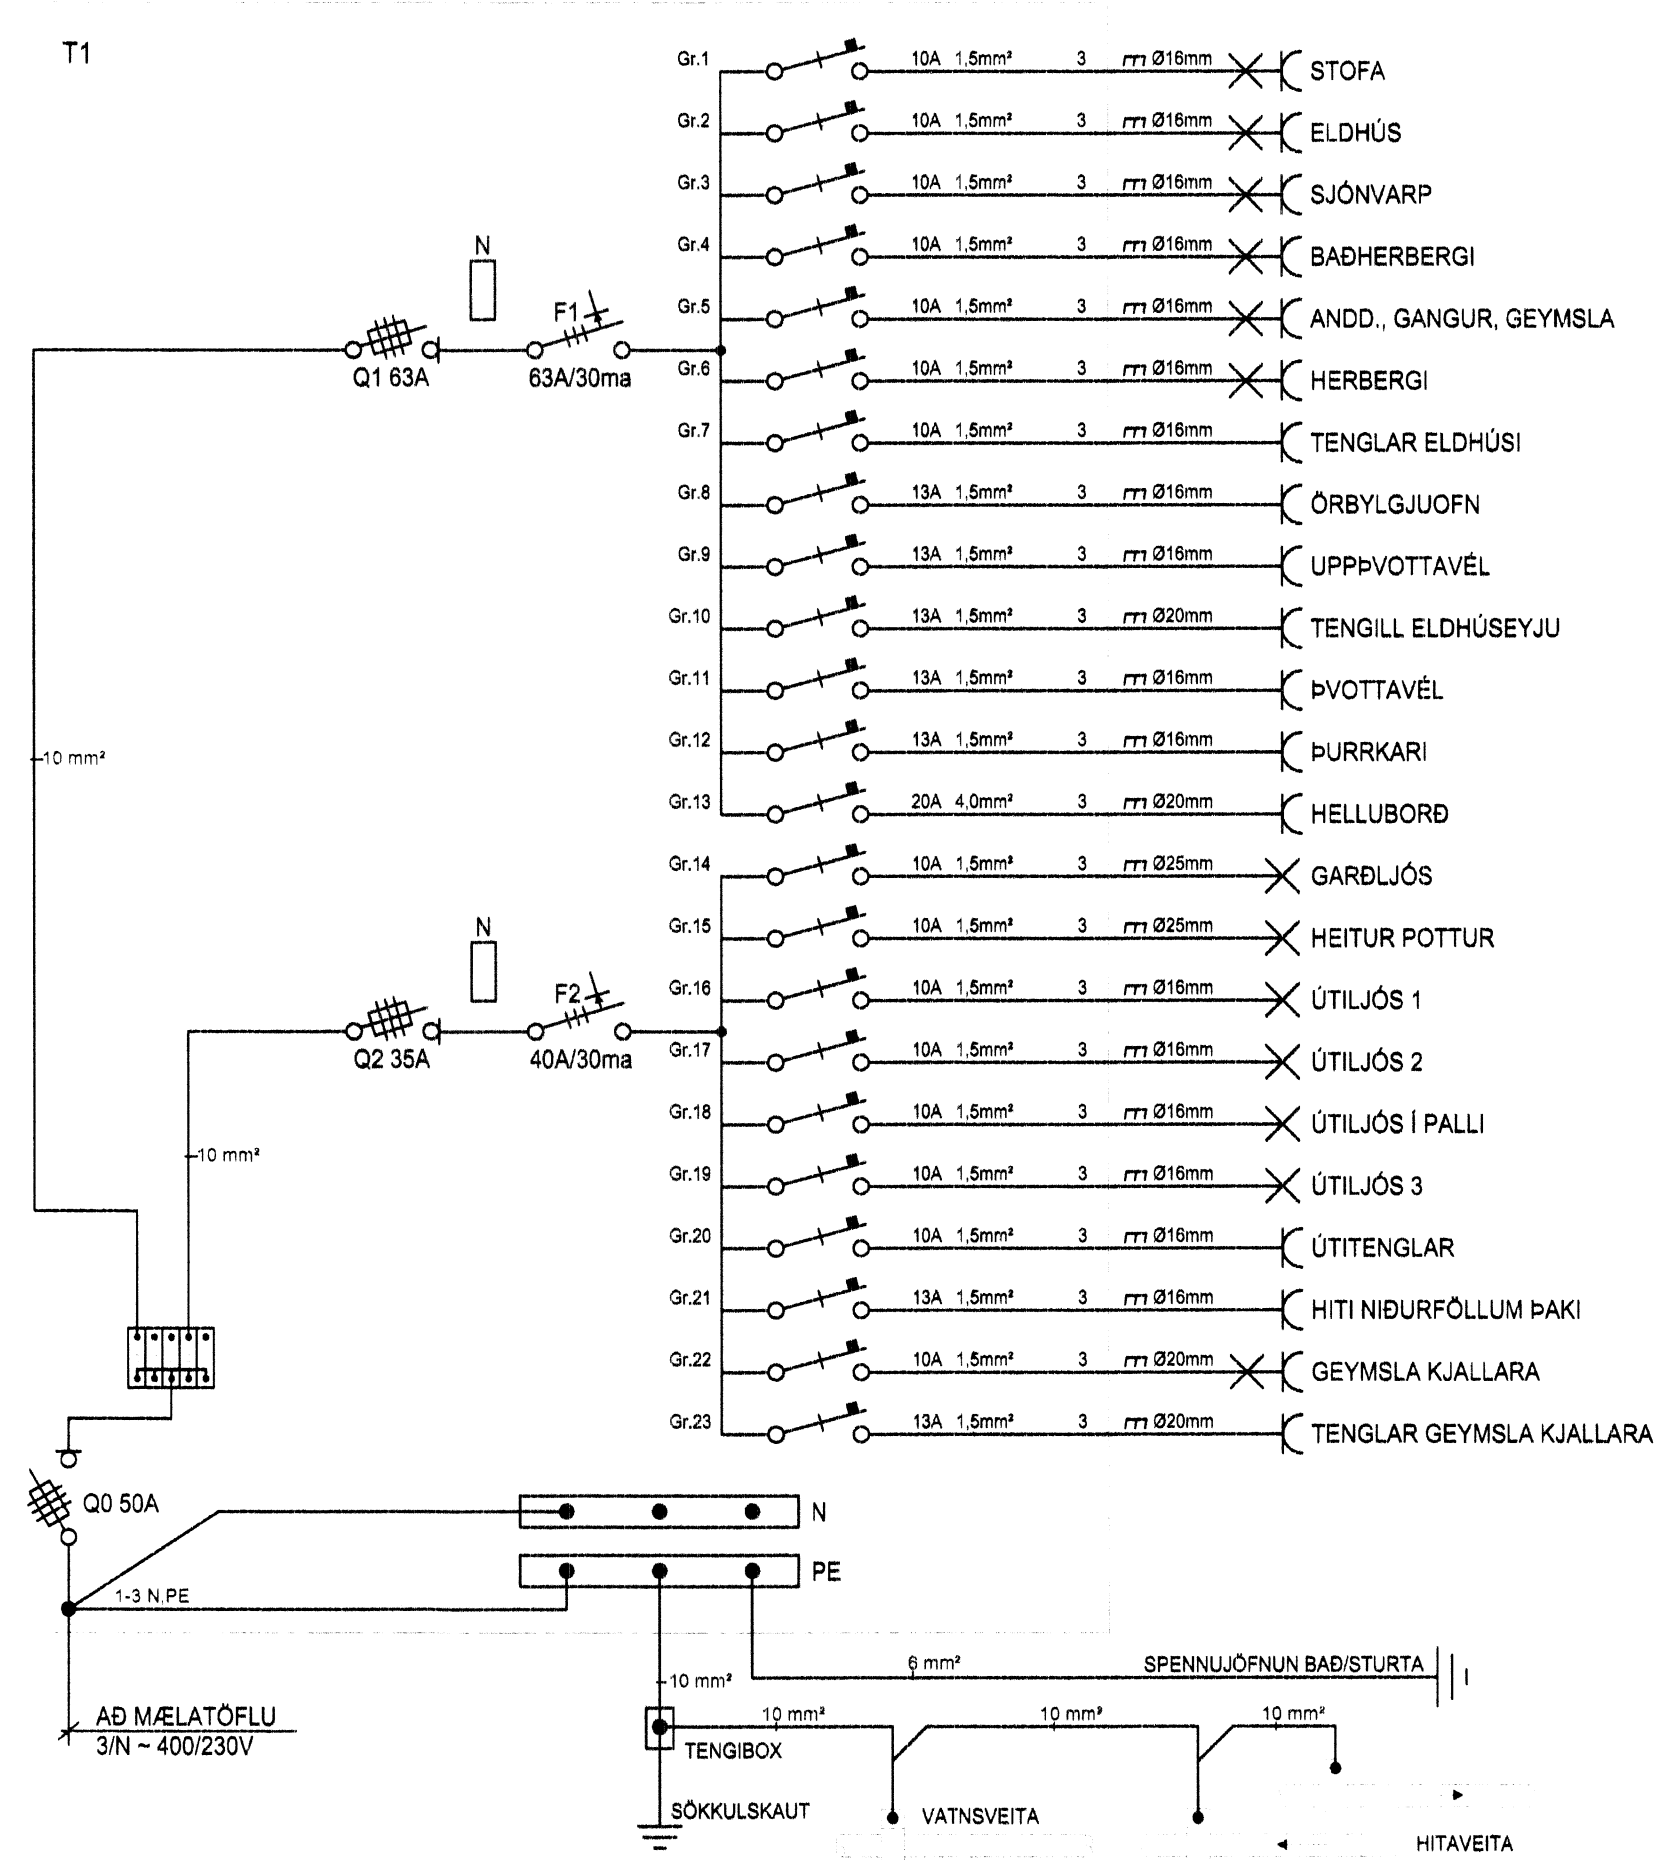

AFSTÖÐUMYND MKV. 1:500

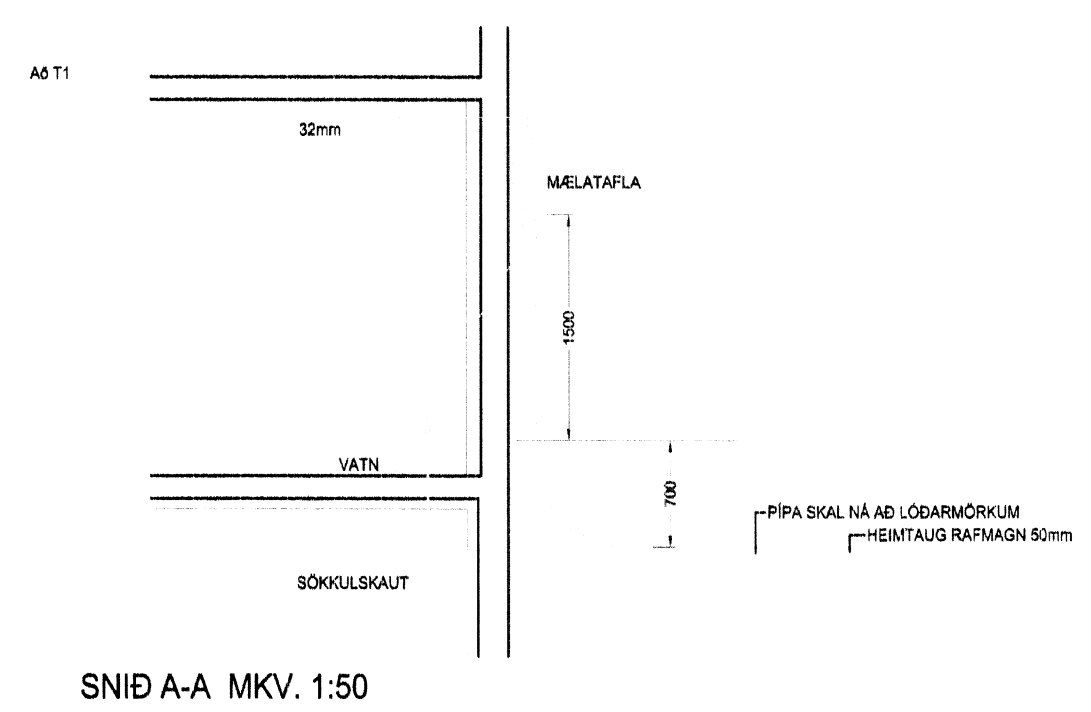

Handwritten signature

LUMEX
 LX TEIKNISTOFA
 Skipholt 37, 108 Reykjavík, IS
 (+354) 598 8388
 www.lumex.is
 HELLGJAFR. ERIKSSON KT. 110158-2789

Hönnun: HKE
 Teiknað: PHS
 Yfirfarir: HKE
 Verkafti:
 Dvergahraun 17 úr landi Miðengis
 í Grímsnes- og Grafingshreppi.
 Dags.: 21.10.2014
 Mvk.: 1:50 OG 1:500
 Tölvuheit: GRDVERGAHRAUN17
 Verkhuti:
 RAFLAGNIR
 Teikning blað:
LX-RAF-04