



Samþ. 29/4 '91
GRÍMSNESI

Alfred Einarsson

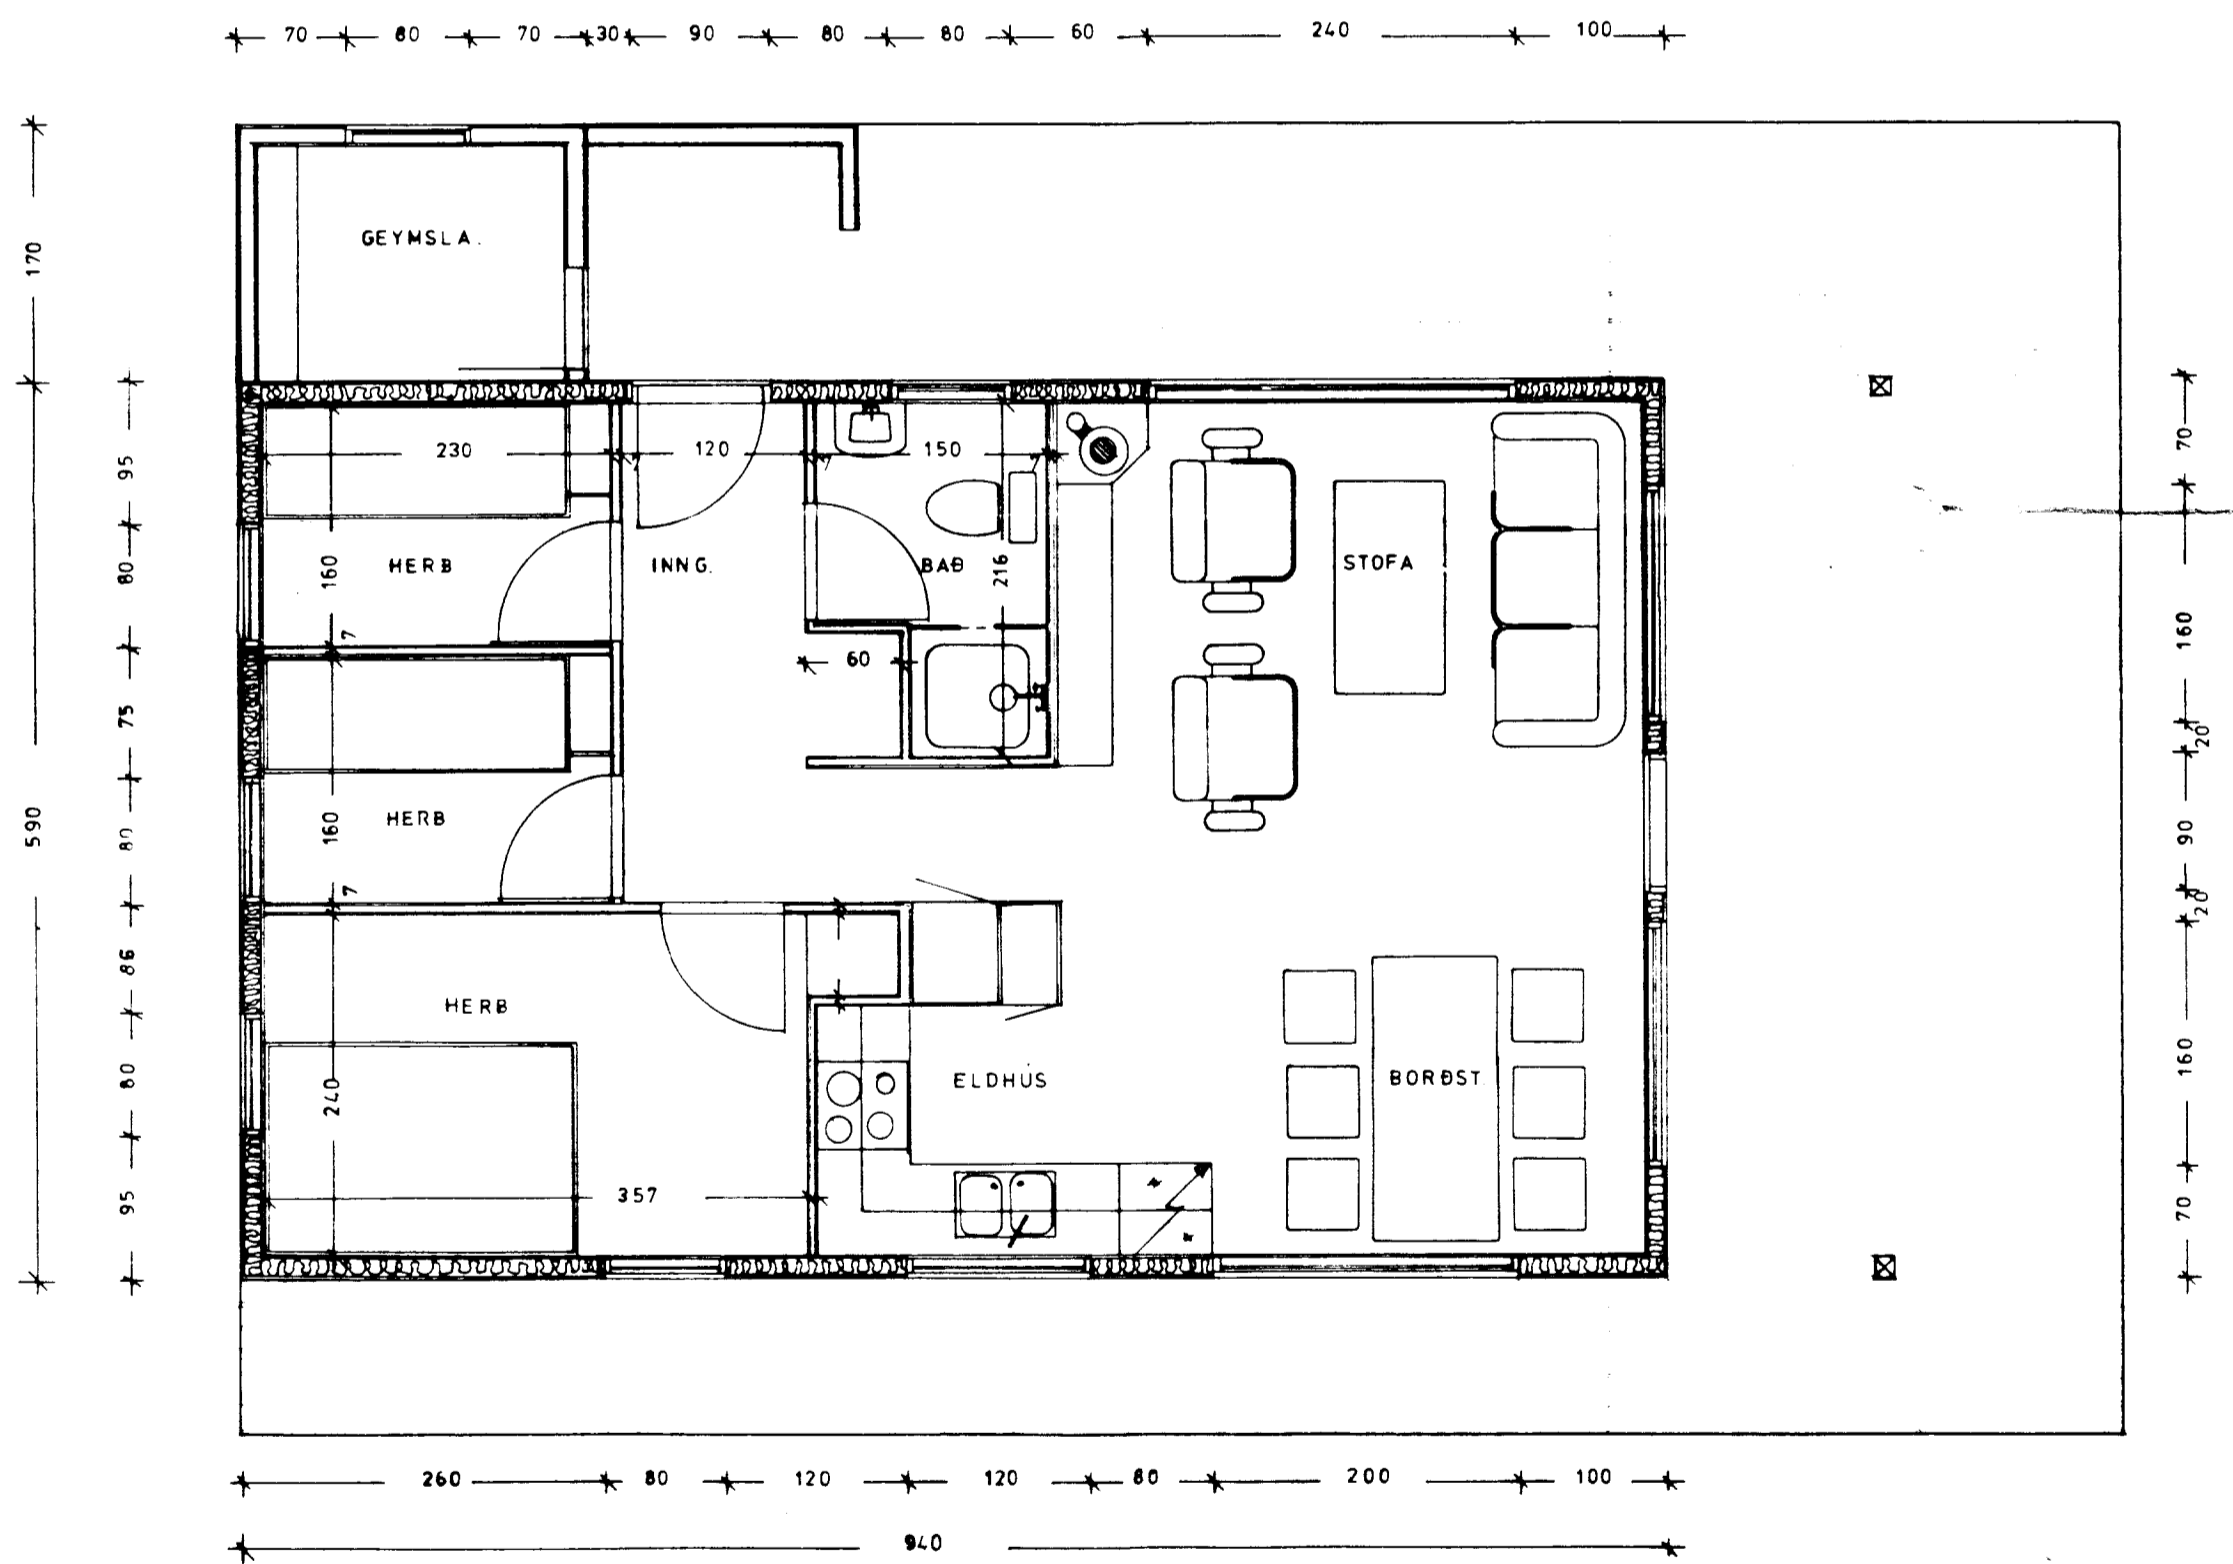

GRUNNMYND

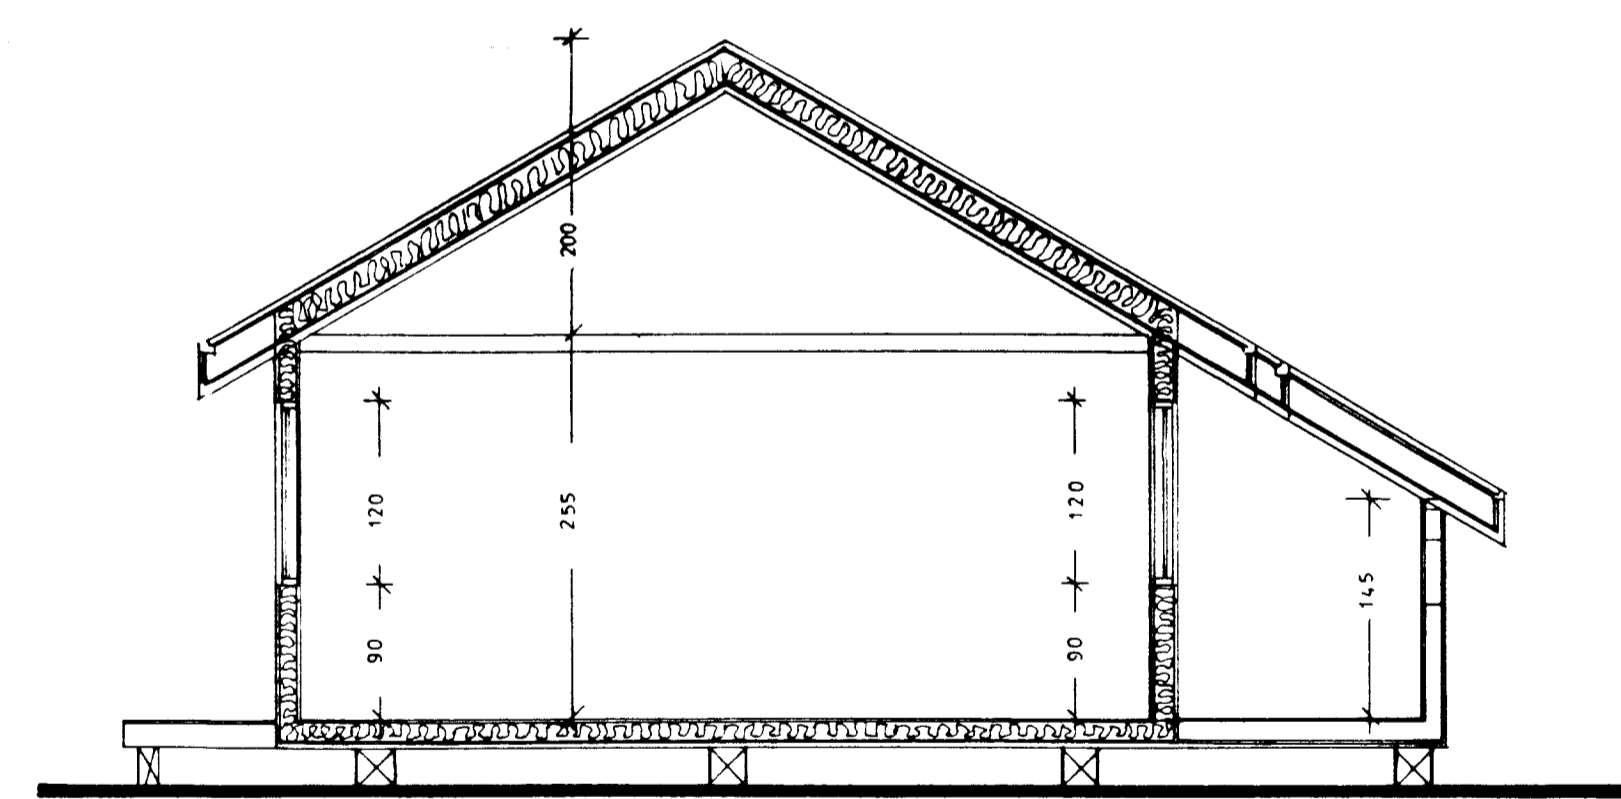

Vignir Albertsson Byggingarfræðingur
Efstasundi 81. 104. Reykjavík. 91-35229.

	VERKHEITI			SUMARHÚS Guðmundar Hallvarðssonar á reit nr. 1 Hraunb. Grímsnesi.	
	HEITI TEIKNINGAR			KVARDI 1:50	
	GRUNNMYND OG SNID			TEIKN. NR. 1	
	HANNAÐ VIGNIR	TEIKNAD VIGNIR	DAGS FEBRUAR 91	GERD GH.	