




ÁSYND-GRIND 1
Mkv. 1:50

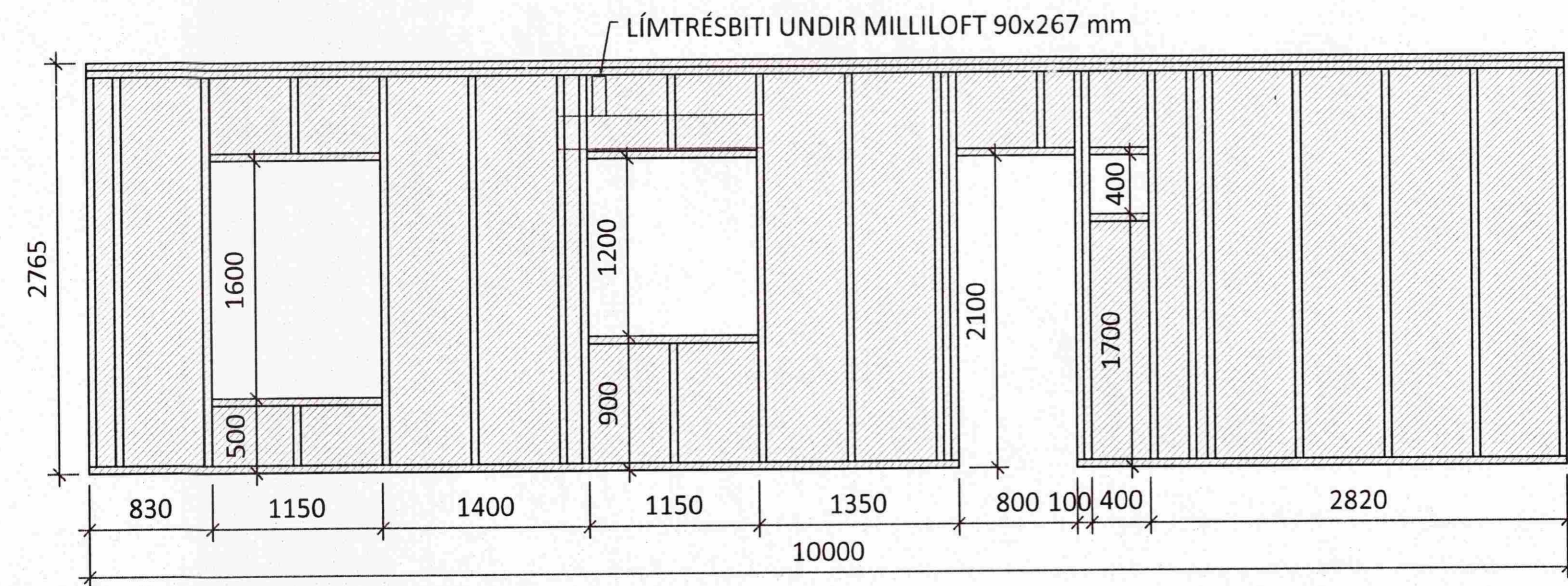


ÁSYND-GRIND 2
Mkv. 1:50

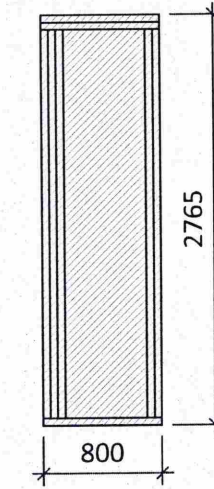


ÁSYND-GRIND 8
Mkv. 1:50

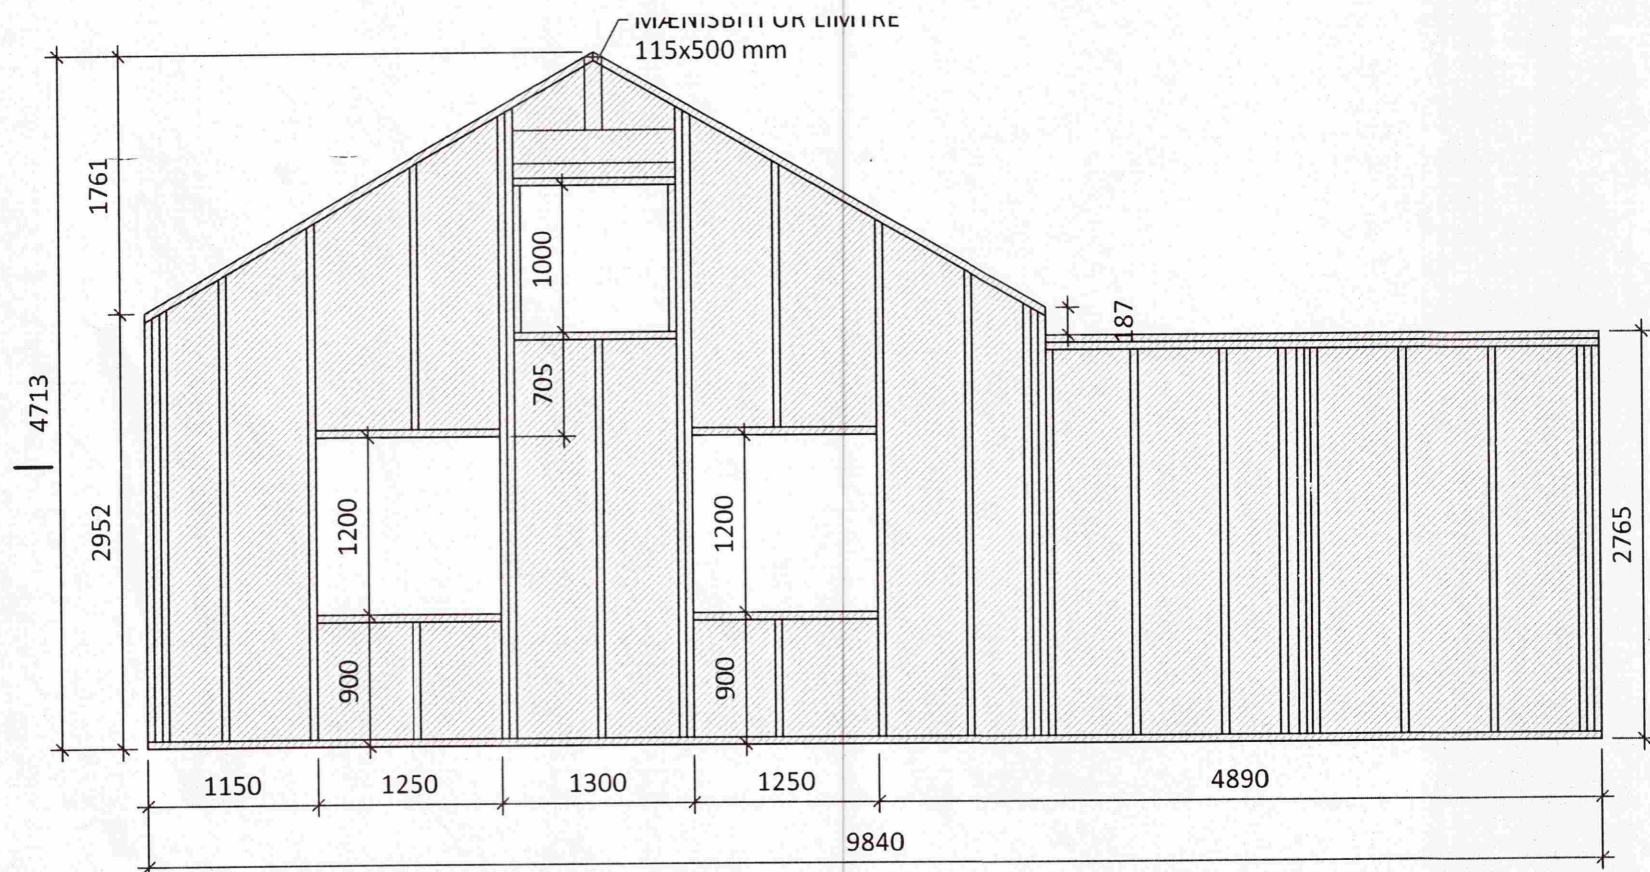


ÁSYND-GRIND 3
Mkv. 1:50

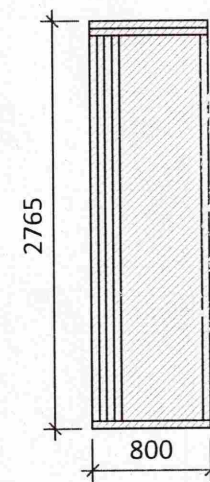


ÁSYND-GRIND 4
Mkv. 1:50

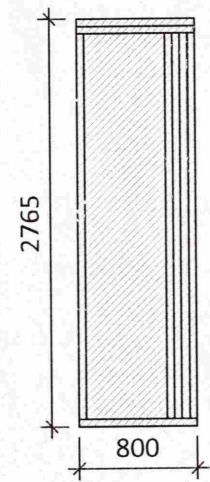


ÁSYND-GRIND 5
Mkv. 1:50

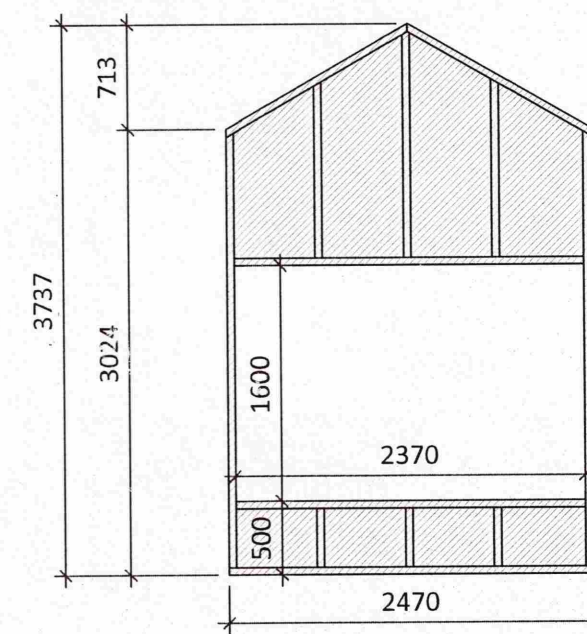


ÁSYND-GRIND 6
Mkv. 1:50

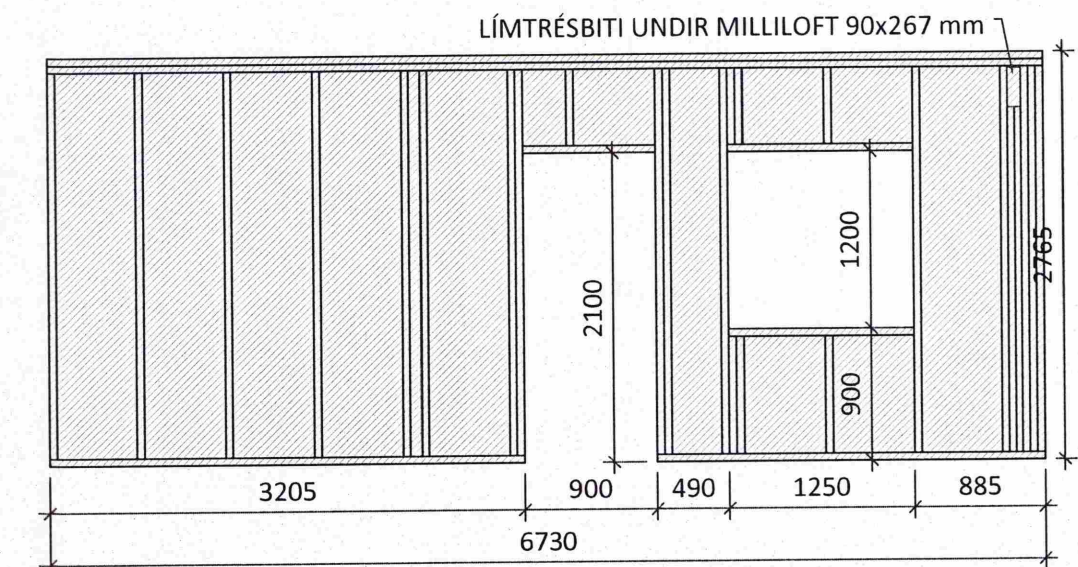


ÁSYND-GRIND 7
Mkv. 1:50

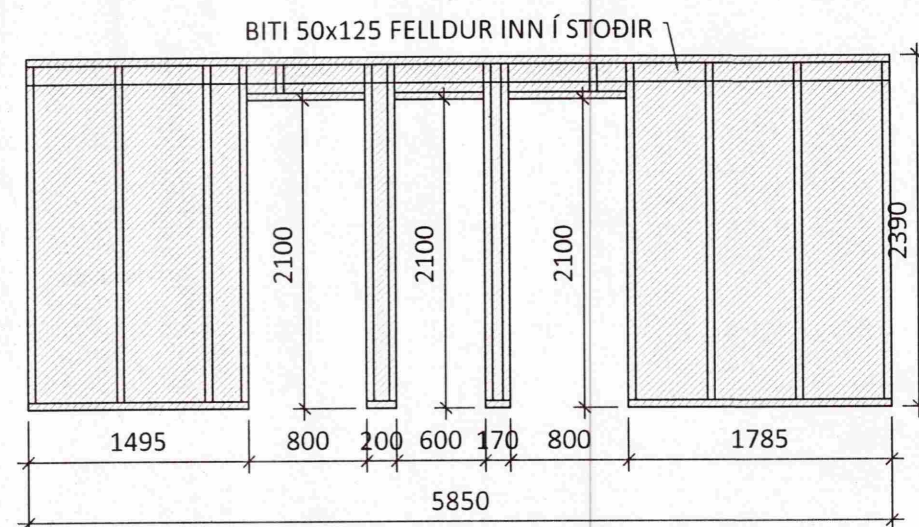


ÁSYND-GRIND 9
Mkv. 1:50

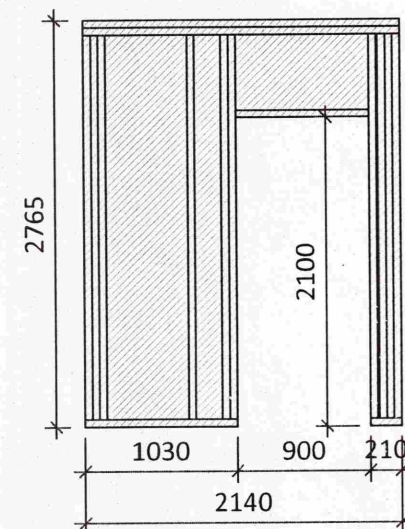

ÁSYND-GRIND 10
Mkv. 1:50

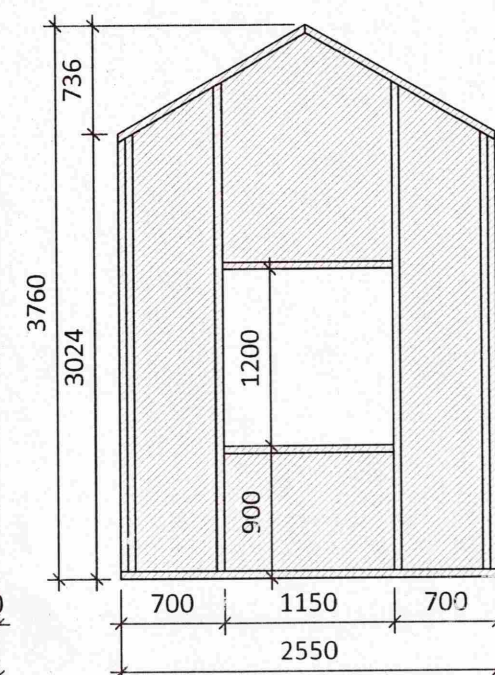

ÁSYND-GRIND 11
Mkv. 1:50

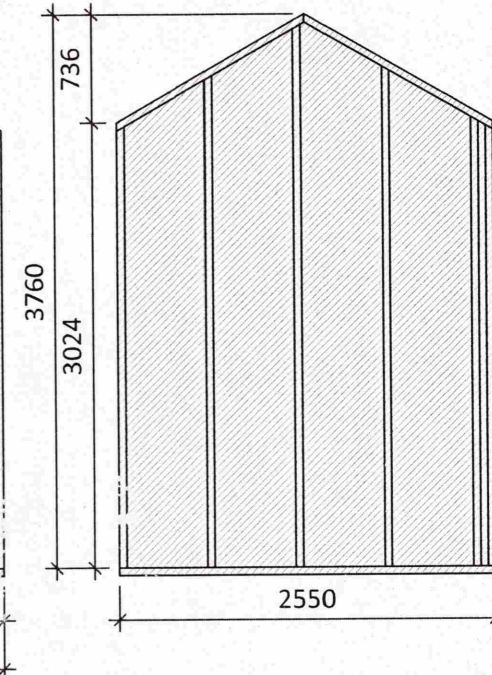

ÁSYND-GRIND 12
Mkv. 1:50

MÓTTEKIÐ
24 APR. 2012
Byggingfulltrúi upp- og Arnassýslu og Flóahár.

SKÝRINGAR:

1. Sjá almennar skýringar á teikningu B100.
2. Veggjagrindur eru 50x125 mm (45x120, 48x123).
3. Veggir klæðast að utan með 9 mm krossvið, negldur á veggjagrindur með 3,1x51c150 mm riffluðum galvaniseraðum byssusaum eða galvaniseraðum 2" saum c150.

<p>VERK MATTUR</p>	Efrimarkabraut 7		Hannað: GÓU	Verknr.:
	Grímsnes- Grafningshreppur		Telknað: GÓU	Telkning nr.: B201
	Veggjagrindur: Ásýnd		Dags.: 18.11.11	Kvarðl: 1:50
	Helðartún 2c, 250 Garði S: 426-9030 verk mattur@verkmattur.is		Bladstærð: A2	Breytt:
	Kennitala hönnuðar: 280535-2229		Nafn hönnuðar: <i>Pjetur Oskarsson</i> PN	