



SAMÞYKKT  
 27 OKT 2010  
*Adamsson*  
 Dyppingarfulltrúi uppáv. Áföreseyðlu og Flóahtr.

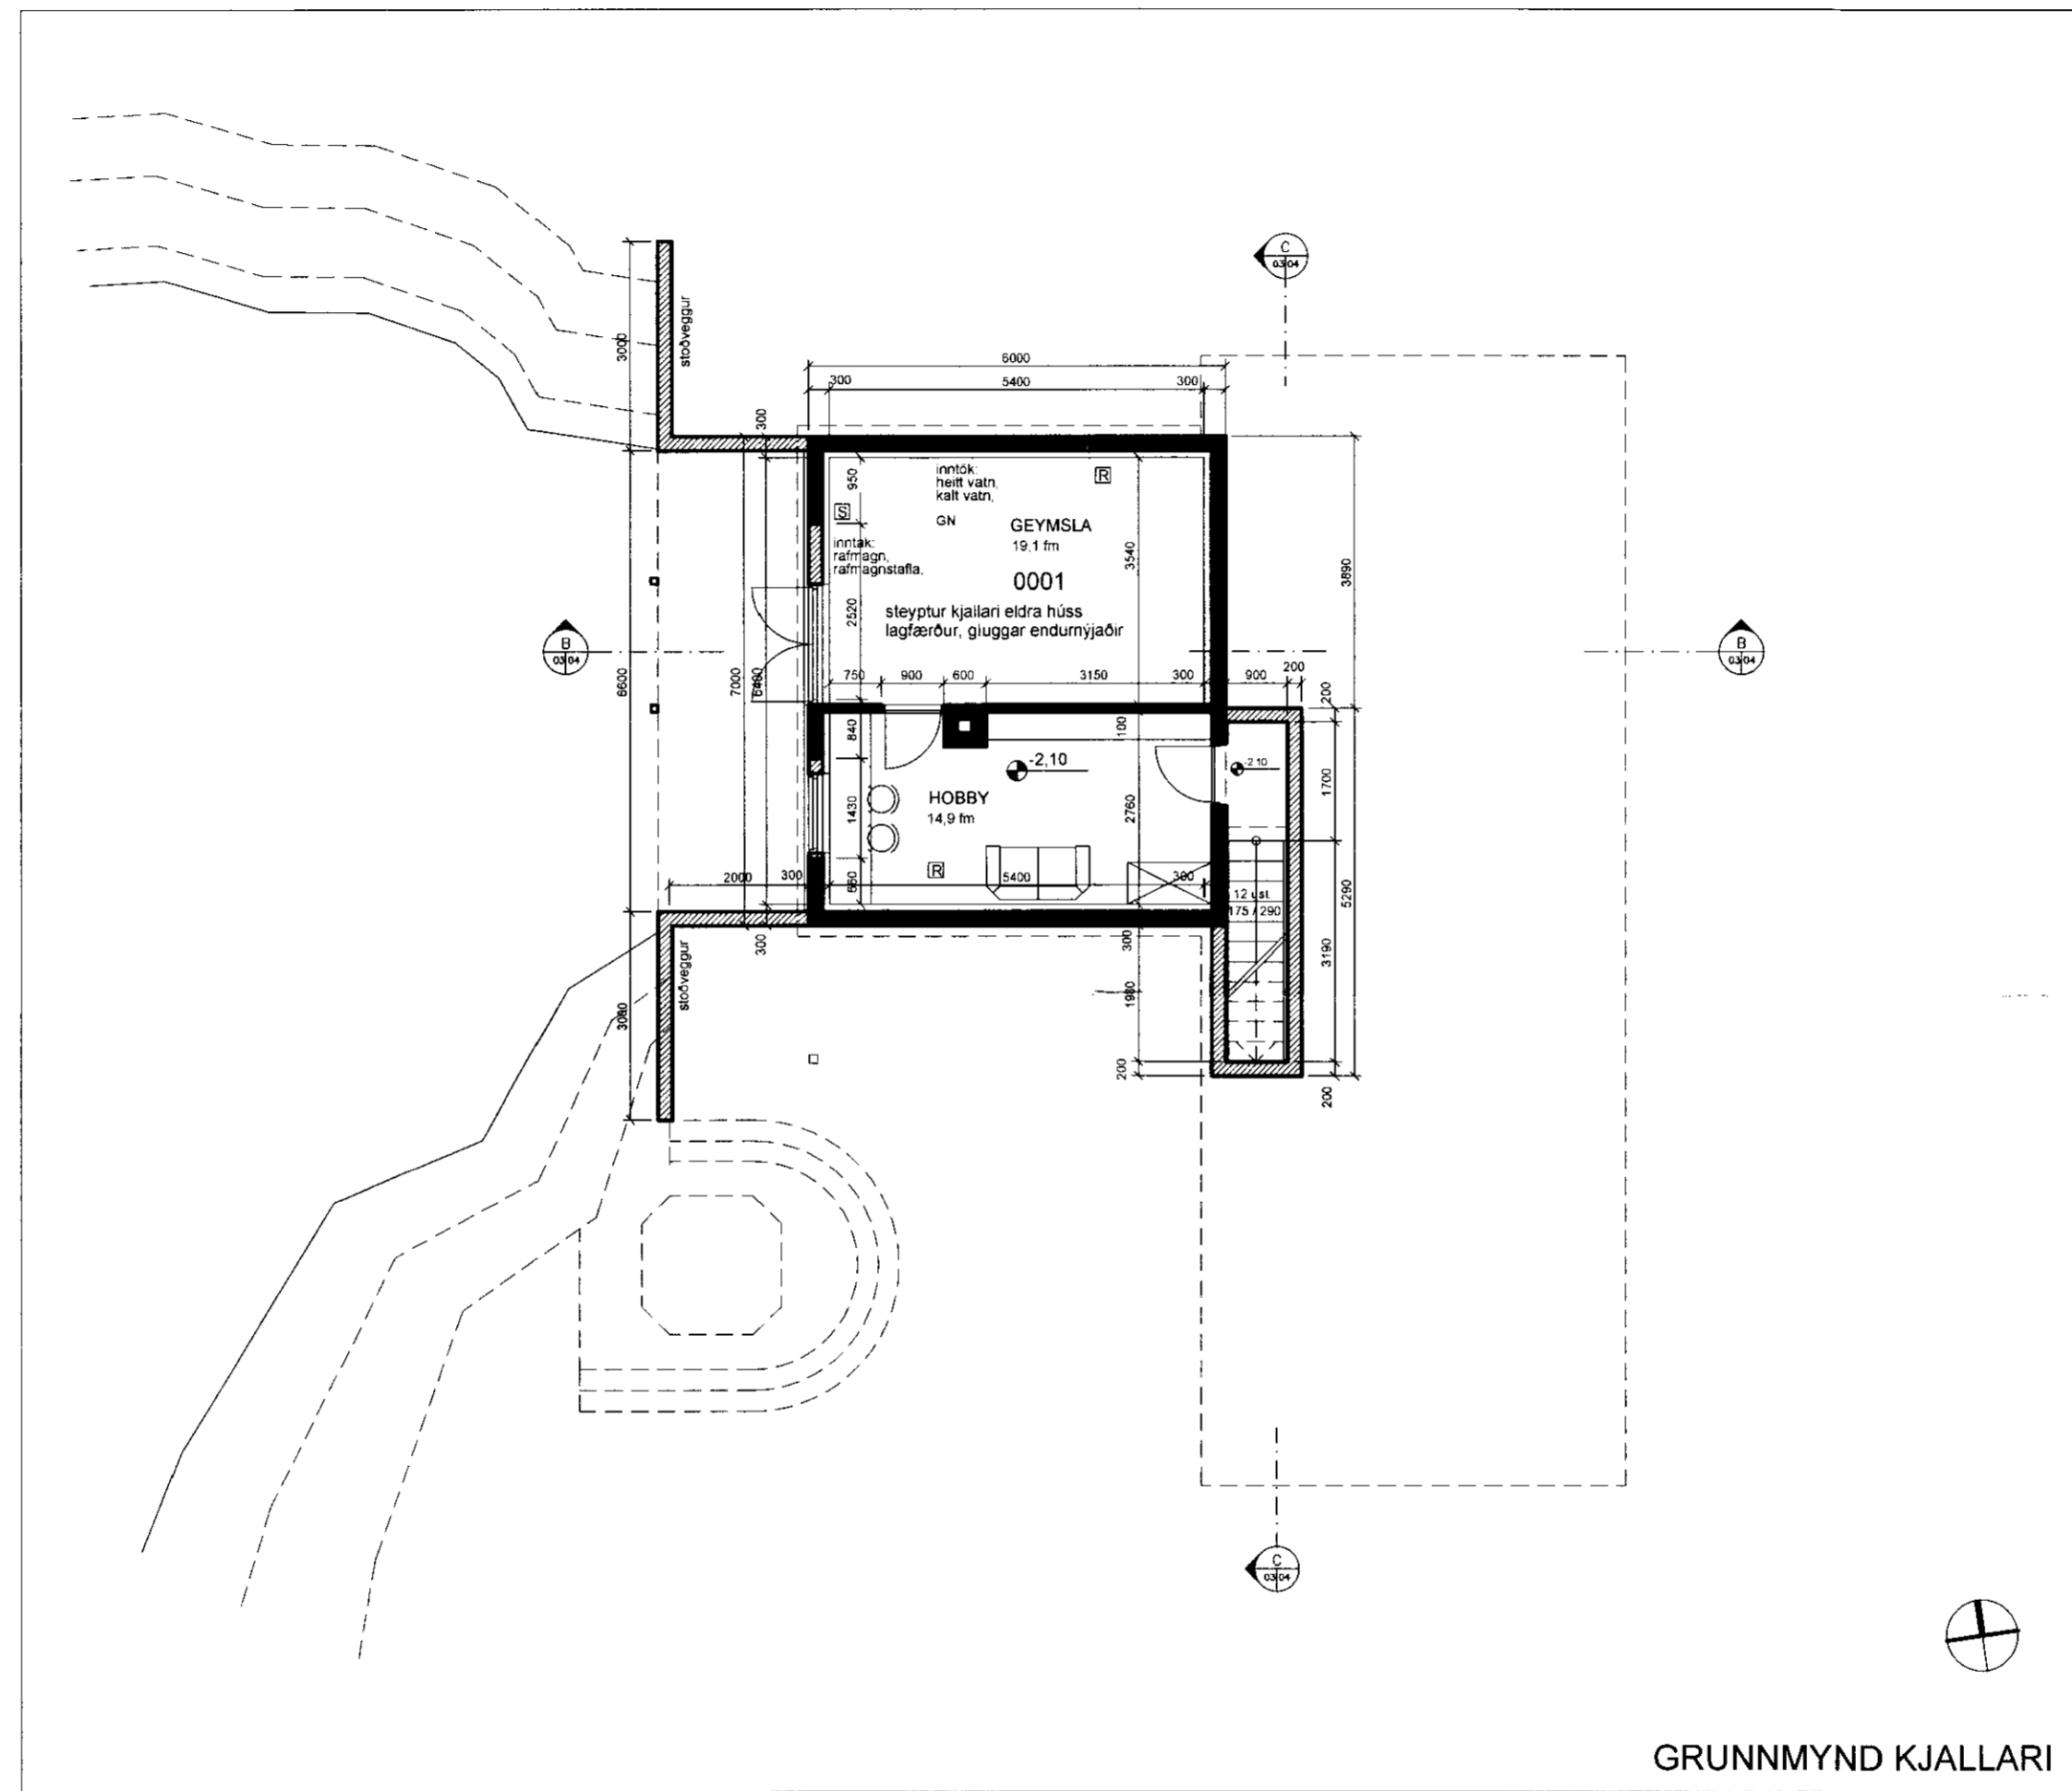

- steinsteypa gömul
- steinsteypa ný
- timburveggir

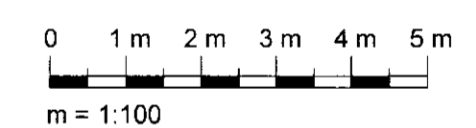

BREYTING: \_\_\_\_\_ DAGS: \_\_\_\_\_

**ORLOFSHÚS**

VERK: Fjóttsbaki 30, Ásgarðslandi


TEIKNING: grunnmynd kjallari

EFNI: aðalteikning

MKV: 1:100

DAGS: 14.10.2010 NR: 291-03

UNDIRSKRIFT: *Adamsson* KT: 240448-2469

 **ADAMSSON ehf - arkitektastofa**  
 Laugavegi 32b - 101 Reykjavík - sími: 551 1300  
 netfang: adamsson@simnet.is  
 Reynir Adamsson arkitekt fai / fssa