

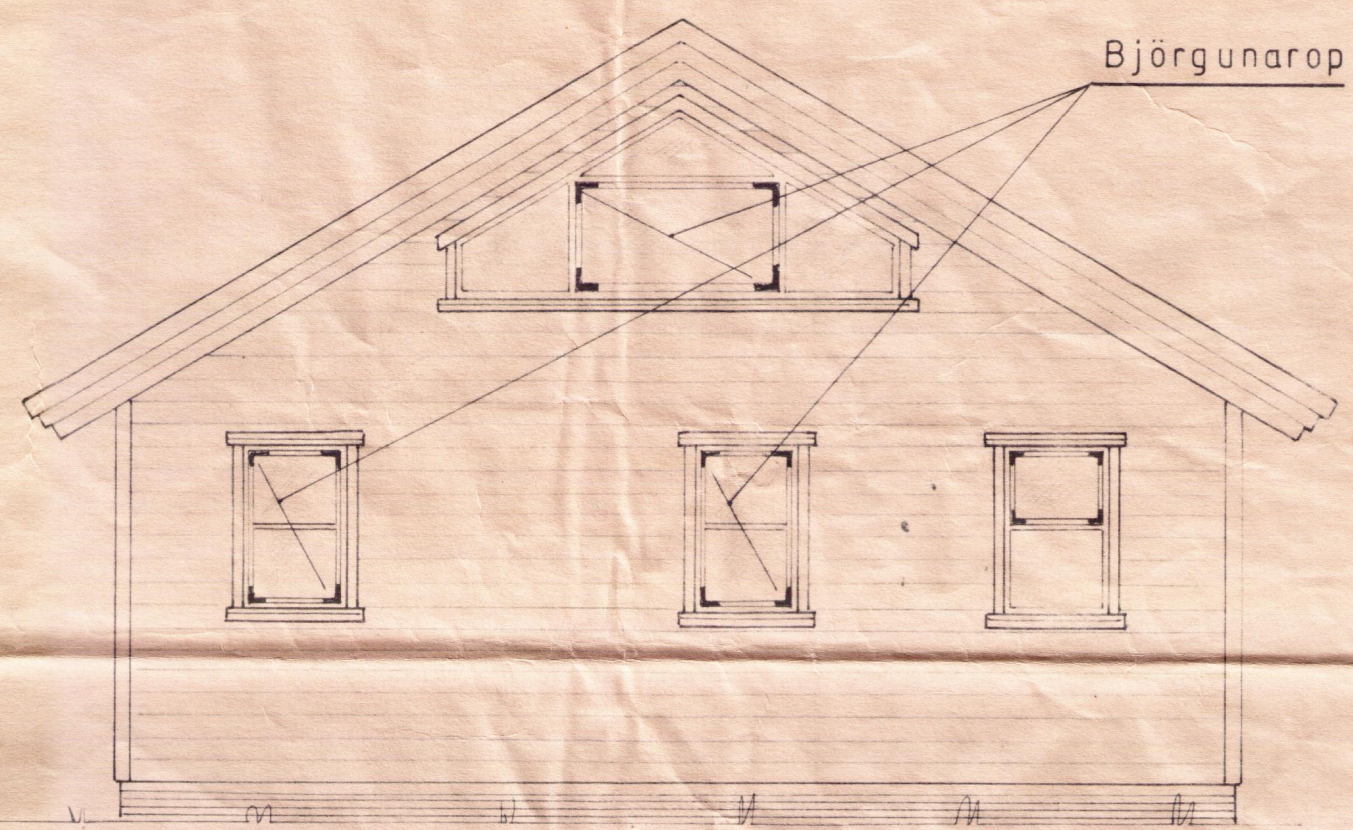
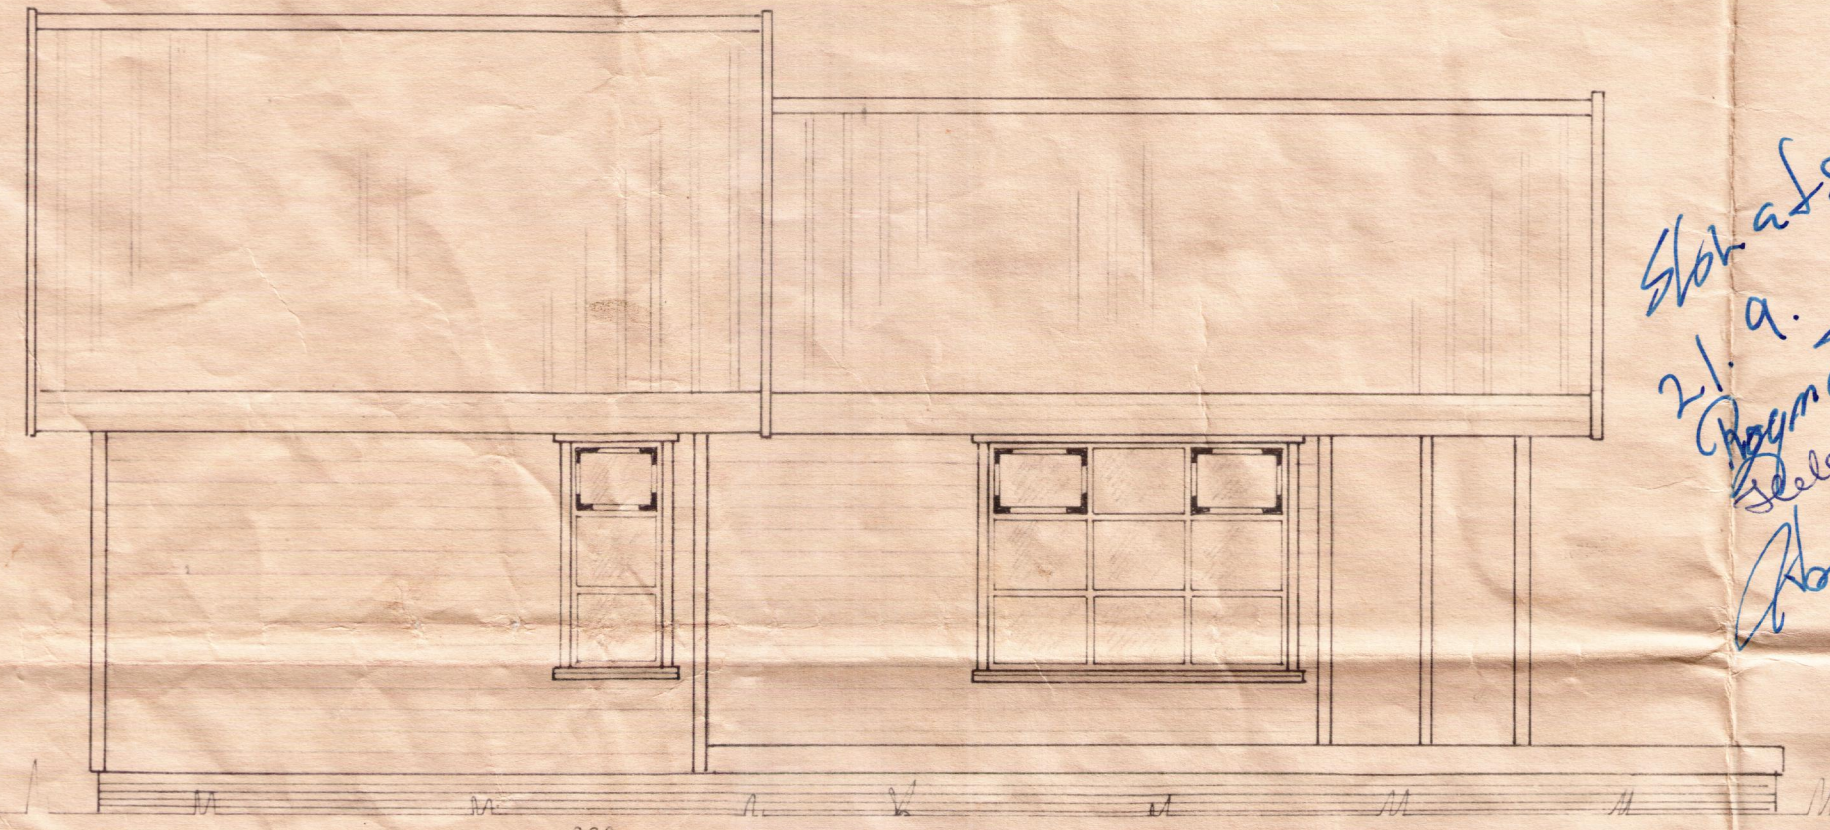
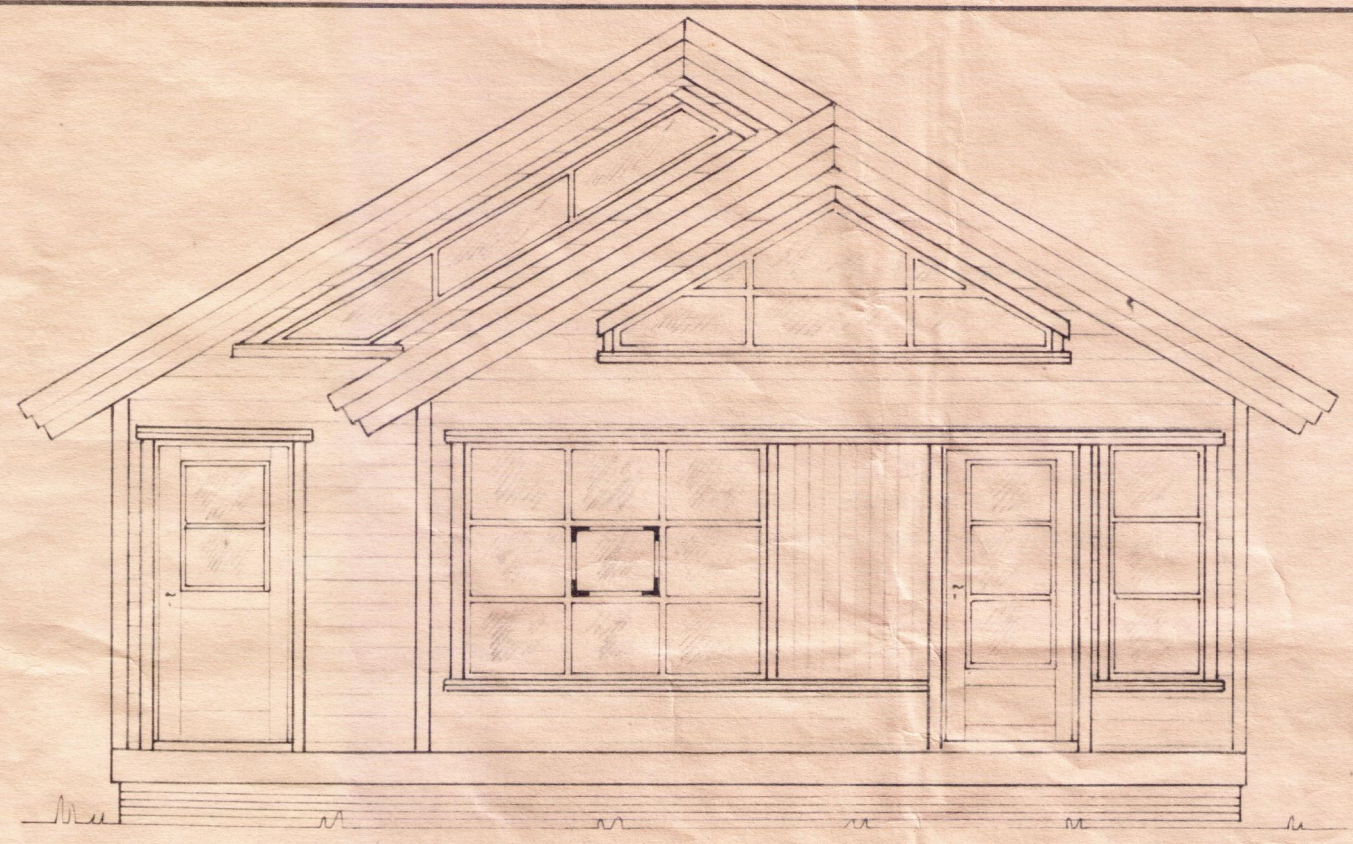
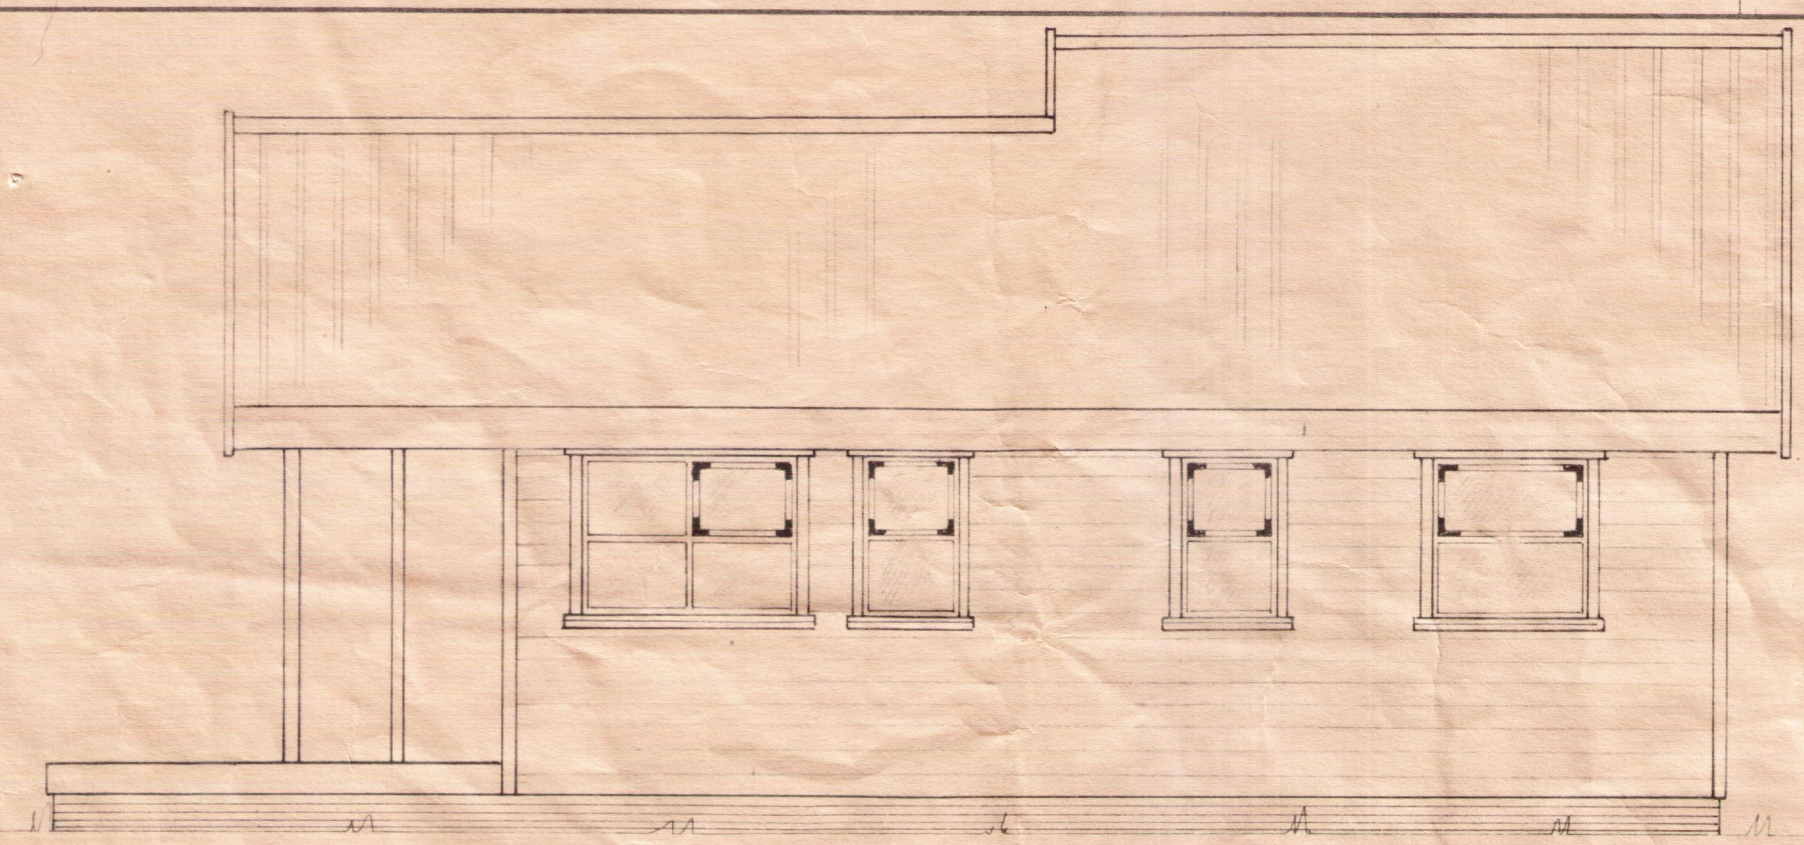


Simp. 26/9 2000  
BYGGINGARFULLTRÚ:  
GRIMNES OG GRAFNINGSREPPS  
Hrafn Björnsson

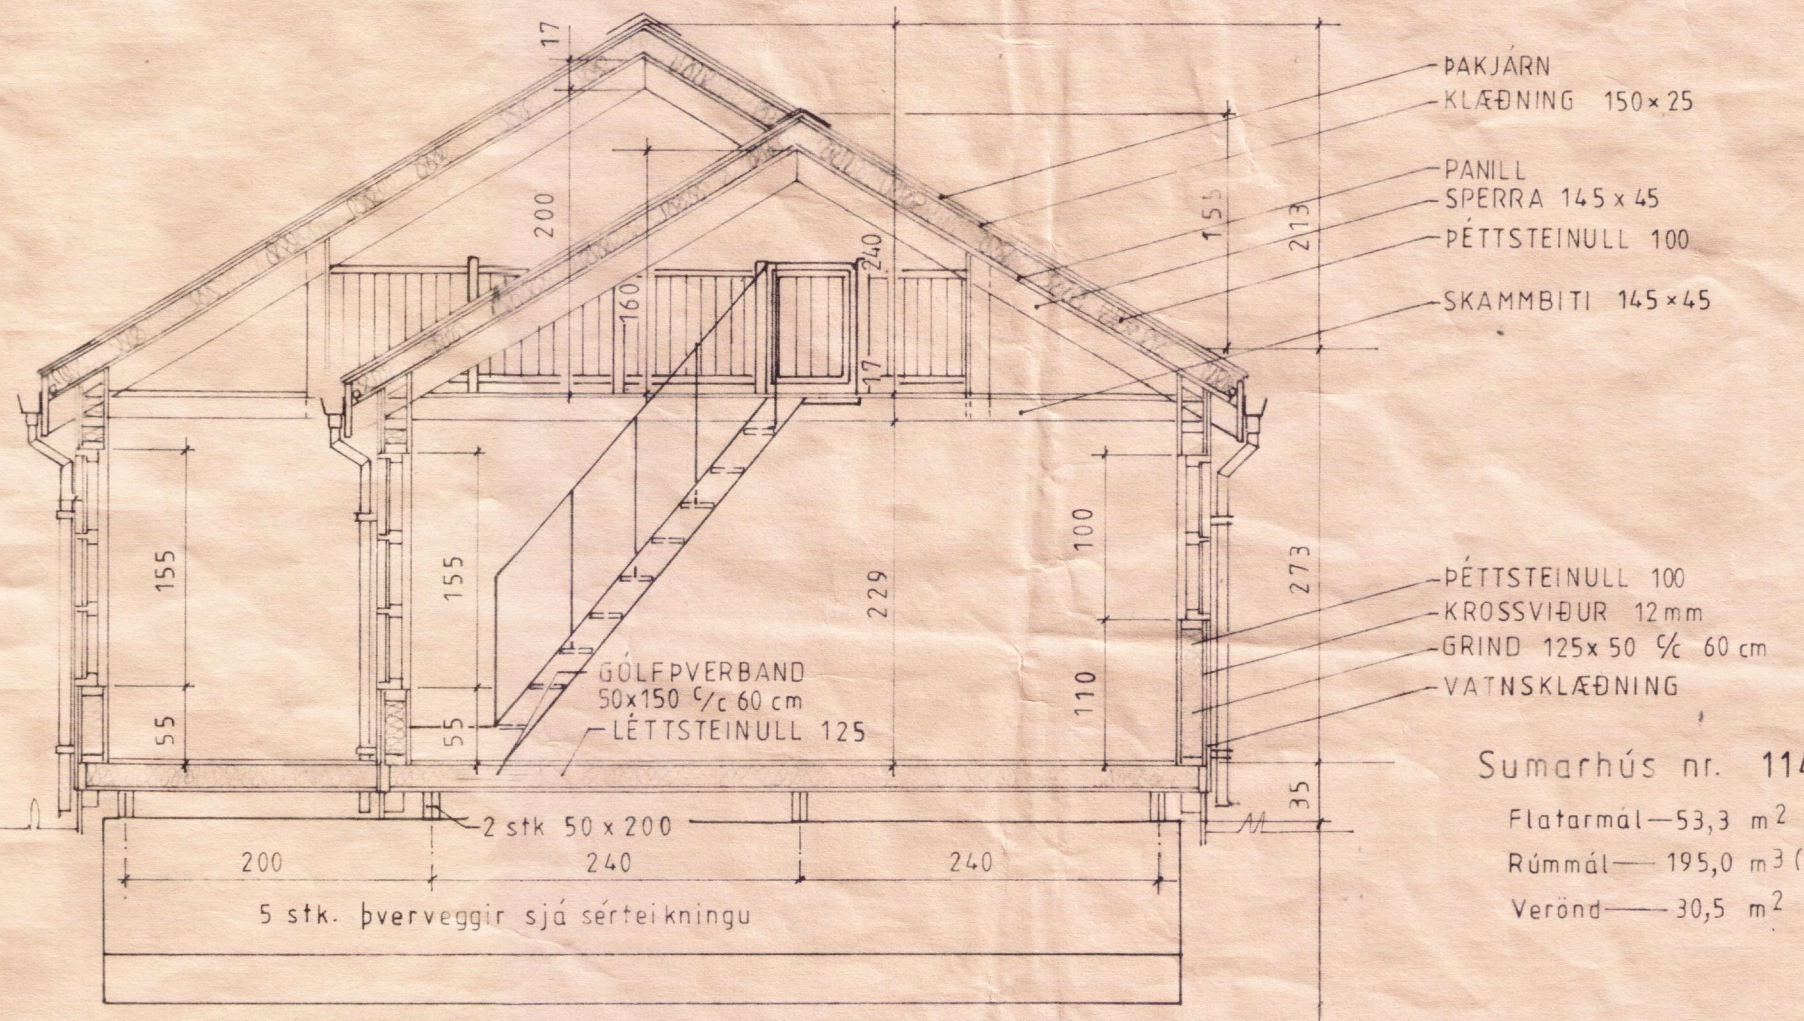

Stofusál  
21.9.  
Björn H.  
Séðs Clavsson  
Roof Björnsson

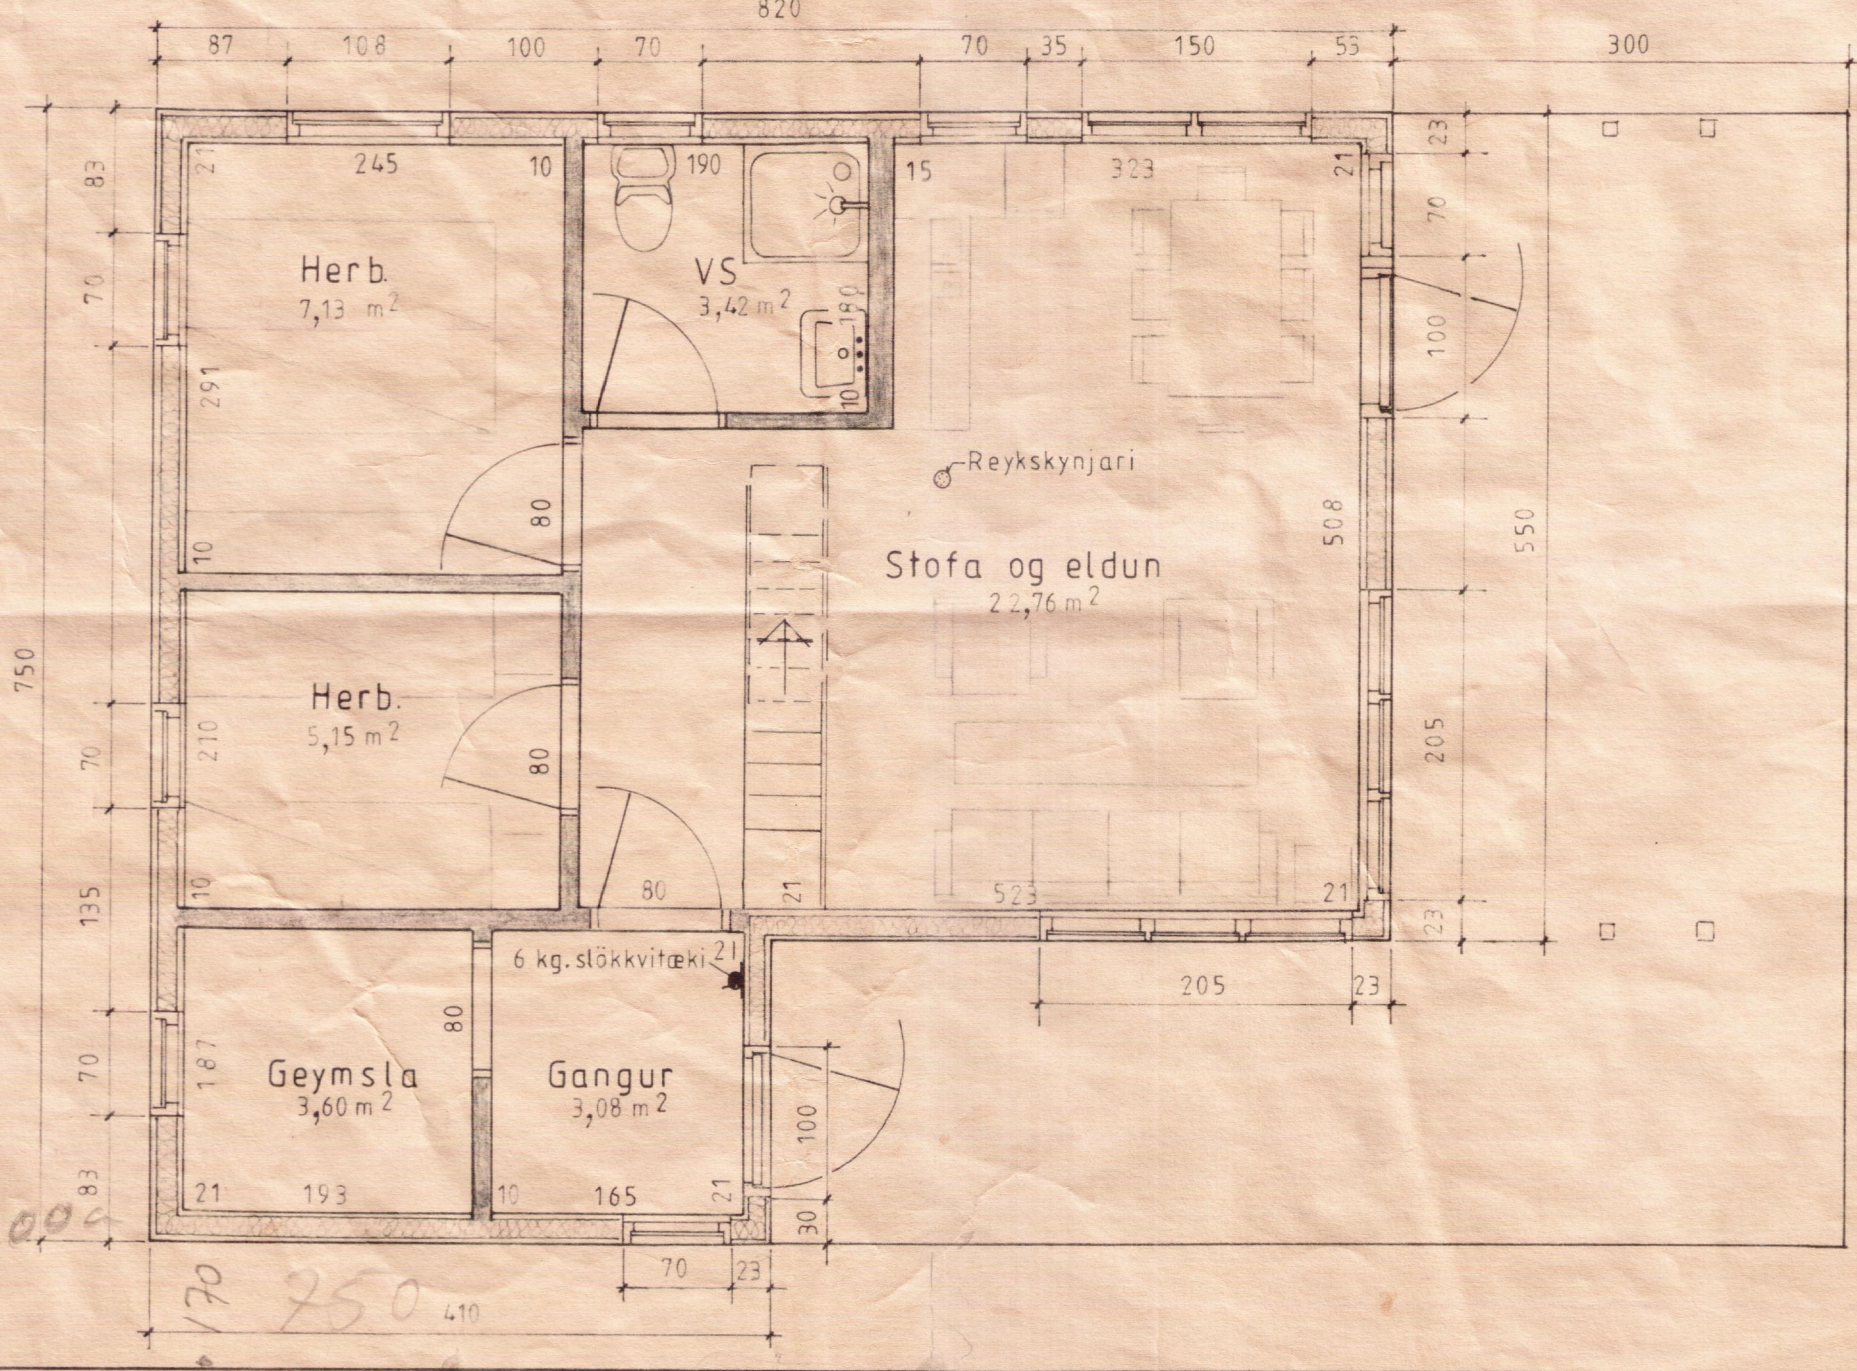

Sumarhús nr. 114  
Flatarmál—53,3 m<sup>2</sup>  
Rúmmál—195,0 m<sup>3</sup> (Sjá skráningartöfu)  
Verönd—30,5 m<sup>2</sup>

Eigandi Hrafn Björnsson  
Kf. 22 0144 4889. Dimmuhvarf 8  
200 Kópavogi

TEIKNIVANGUR

Mkv = 1:50  
Dags 01.08.1998

Útli, grunnmynd og snid

Ölljón Þórunn 270733-2559  
Hrafn Björnsson Ff. 201032 4829

Nr. 31-22

170.6 / 2000

250