




SAMÞYKKT
 06 MAJ 2013
Alvin Gabaun
 Gæðingisultrúi uppsv. Ánessýslu og Flóah.

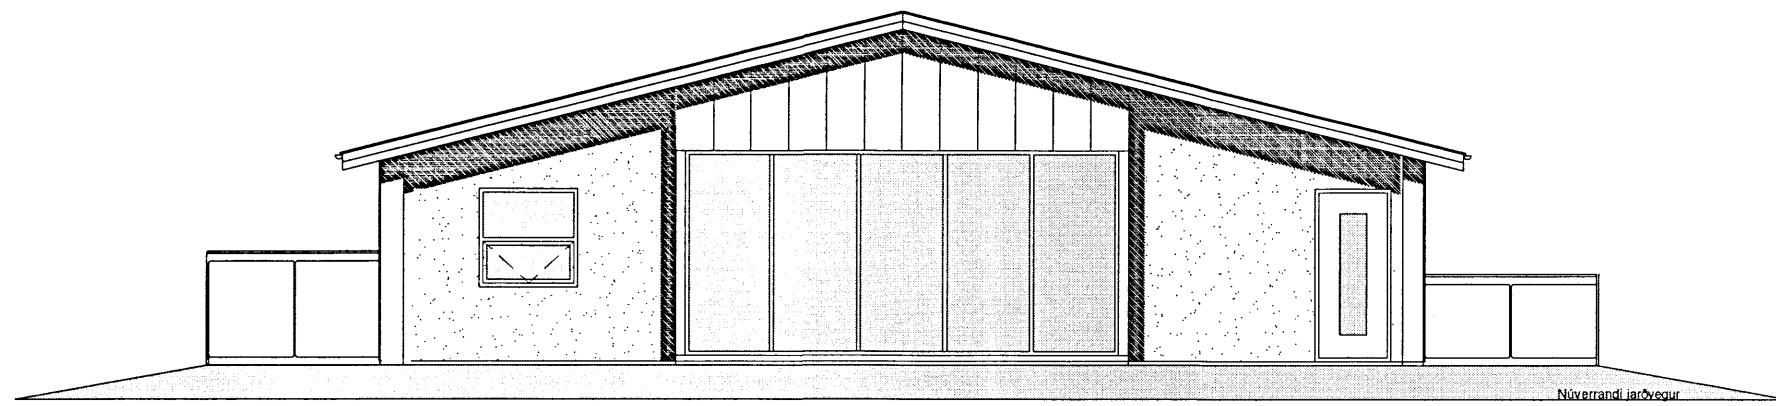


Suðvestlæg hlið
 máv 1:100

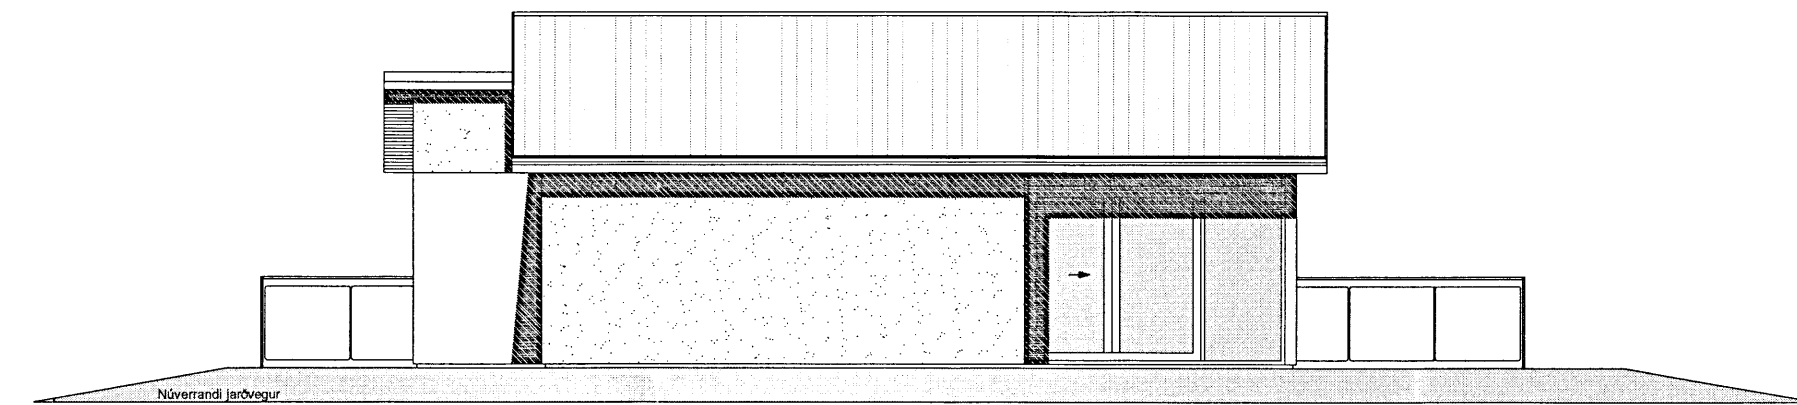

Norðvestlæg hlið
 máv 1:100

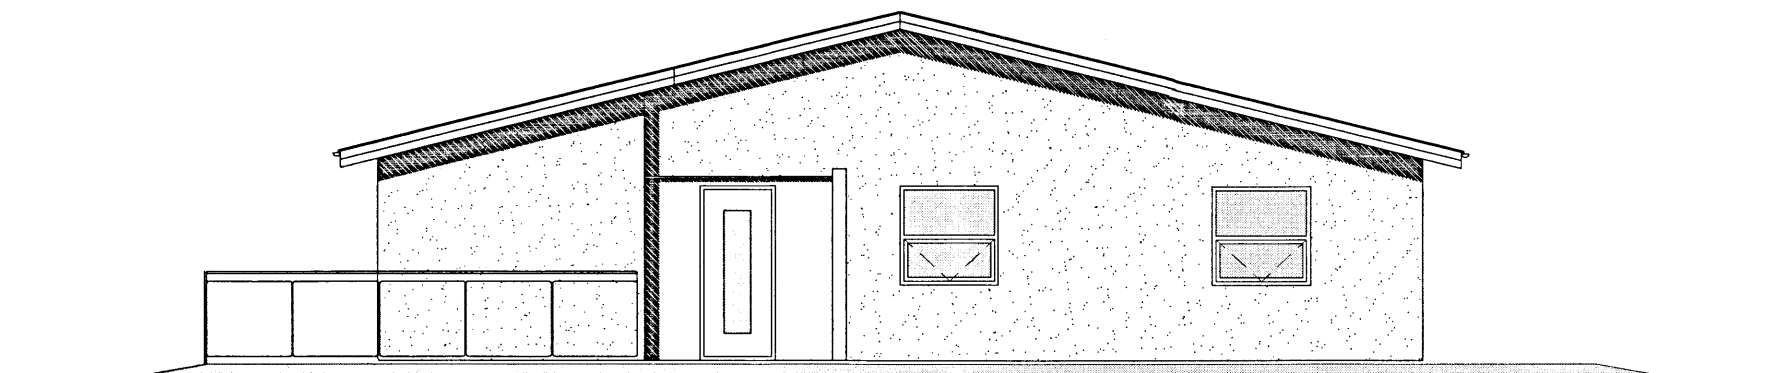


Norðaustlæg hlið
 máv 1:100

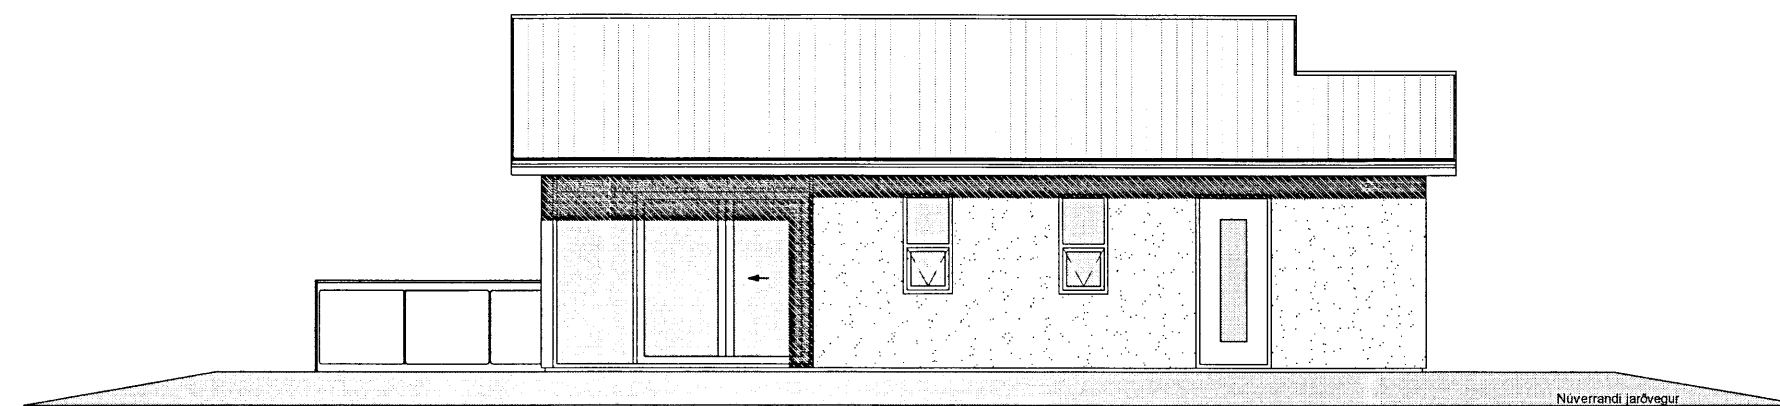

Suðaustlæg hlið
 máv 1:100

SKÝRINGAR

- | | | |
|------------------------|--------|--------------------|
| [S] SLÖKKVITÆKI | ± 0.00 | KÓTAR Á GRUNNMYND |
| [R] REYKSKYNJARI | 0.00 | KÓTAR Á SNIDMYNDUM |
| BO BJÖRGUNAROP | + | LR LOFTRÆSING |
| [0101] NOTEININGANÚMÉR | • | GN GÖLFNIDURFALL |

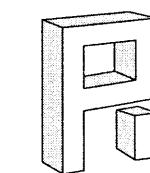

Pro-Ark teiknistofa
 Grjóthólsbraut 1
 Grímsnes-og Grafningshrepp
 12-044 Útlitsteikningar

Kjartan Sigurbjartsson
 Kjartan Sigurbjartsson BFI

Kt: 190275-5319

Eiríkur Vignir Pálsson BFI

Kt: 010975-4179

Teikn. EVP
 Dags. Des 2012
 Mkv. A2 - 1:100

01.03-A