



1 LANGSNID
03 Mkv. 1/50

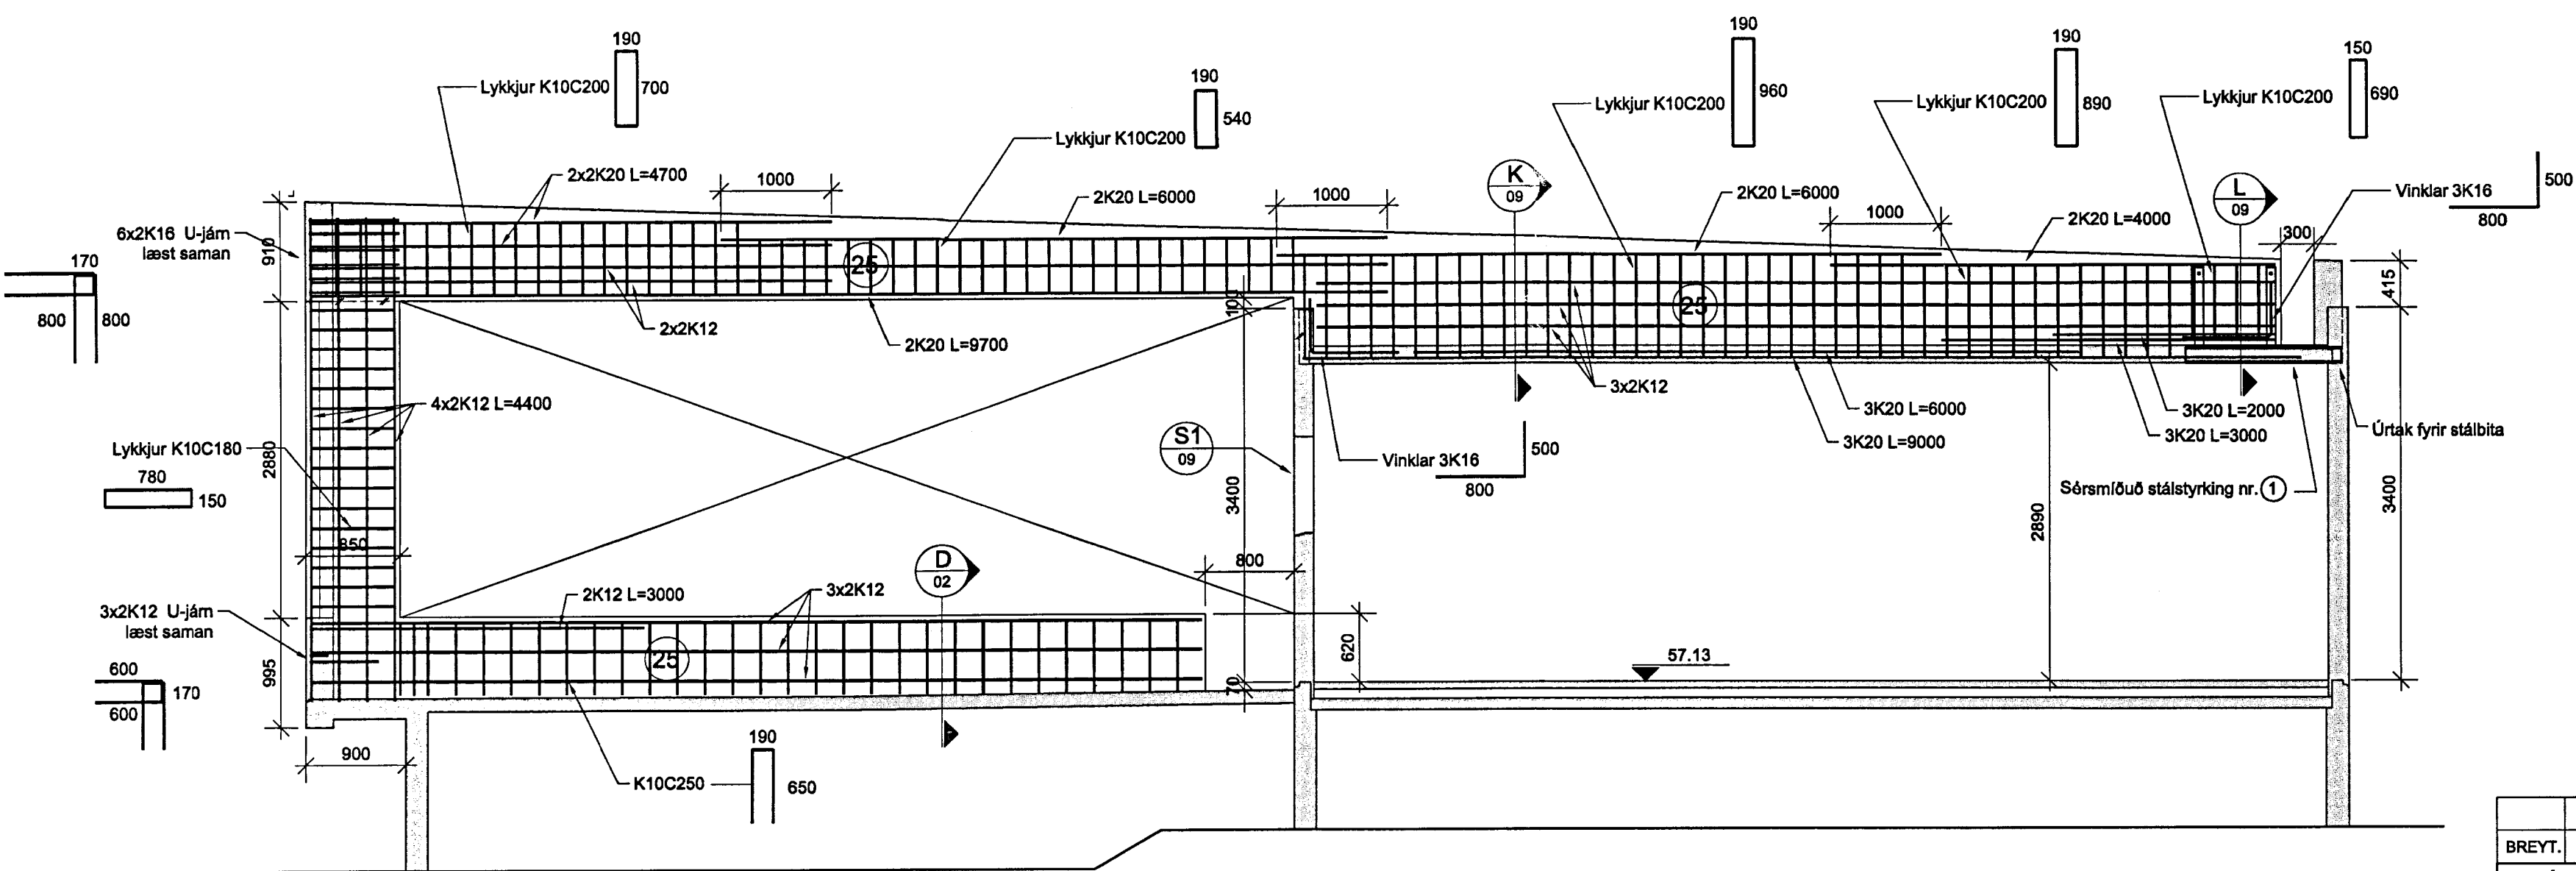

2 LANGSNID
03 Mkv. 1/50

 

BREYT.	DAGS.	TEXTI	
		FRÍSTUNDAHÚS VIÐ HESTVATN Í GRÍMSNESI Í LANDI GALTAR	
		STEYPTIR VEGGIR LANGSNID	
HANNAÐ: KMP	TEIKNAD: KMP	YFIRF.: KMP	DAGS.: 10.06.06
SAMPYKKT: <i>WastawMar</i>			KT.: 130257-2409
 VERKFRÆÐISTOFA KÓPAVOGS EHF Dalvegí 18, 201 Kópavogi Sími: 534-8810 Fax: 534-8818 verkop@intemet.is/Gsm 821-4922			SKJAL: KVARÐI 1:50
ADALUPPDRETTIR:			BLAD NR. B-04