

PRENTAD: 2. desember 2010 13:17:58

Bjarnv

A

B


C

D


E

F


TÖLUSKRÁ: Z:\3-vnt\881 Árborg\231 Hvítárbraut 31b\A100 B1.dwg
© ÖLL AFNOT OG AFRITUN TEIKNINGAR, AD HLUTA EBA HEILD ER HAD SKRIFLEGU LEYFHOFLUNDA

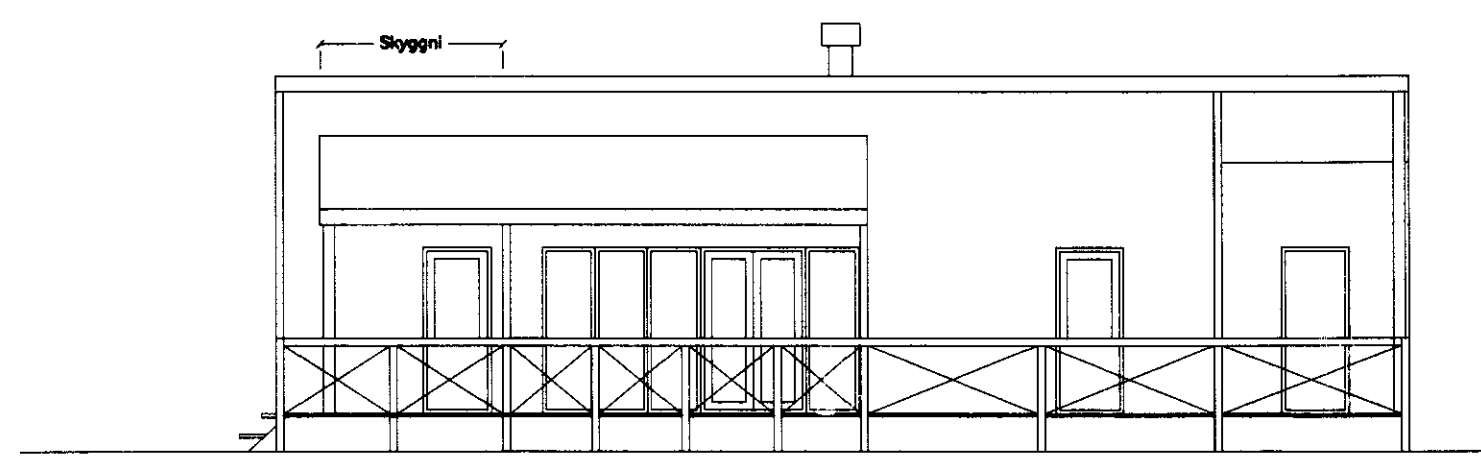


SUDURHLID MKV.2

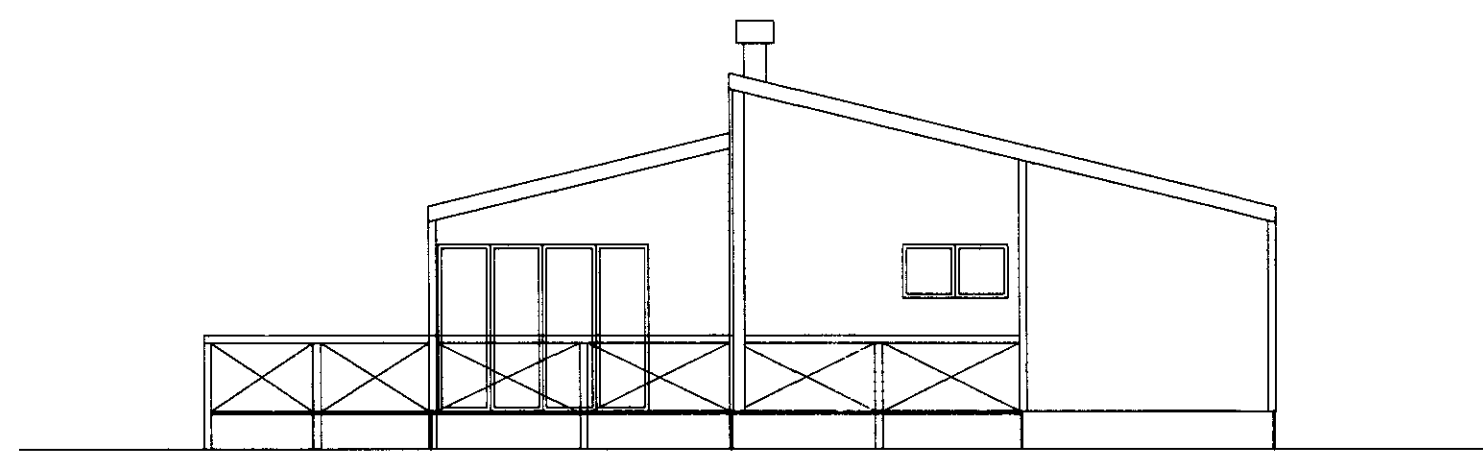


AUSTURHLID MKV.2

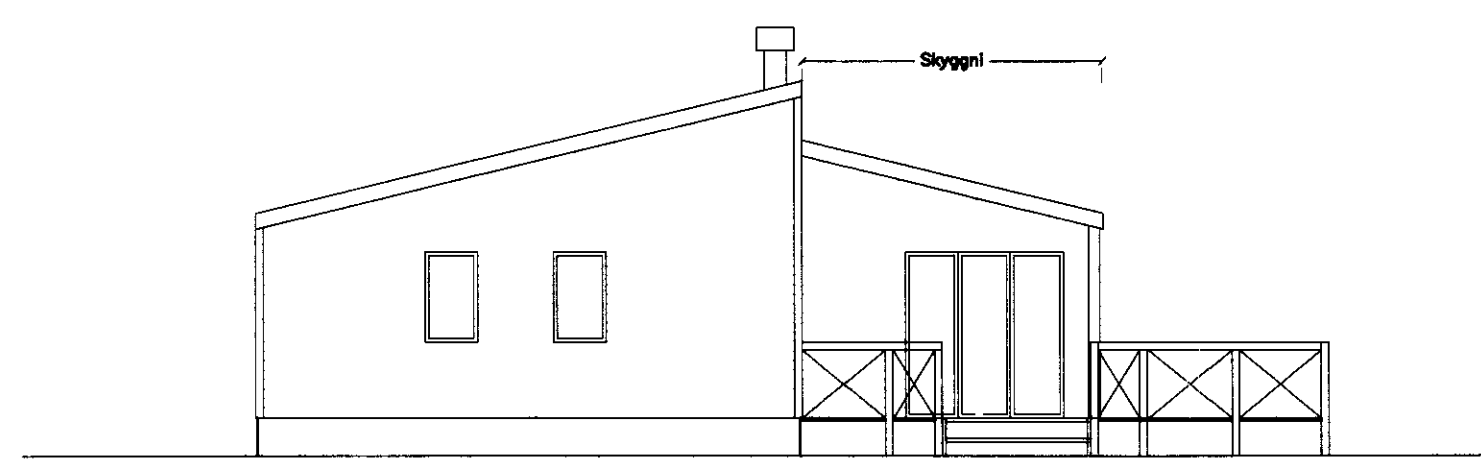


VESTURHLID MKV.2

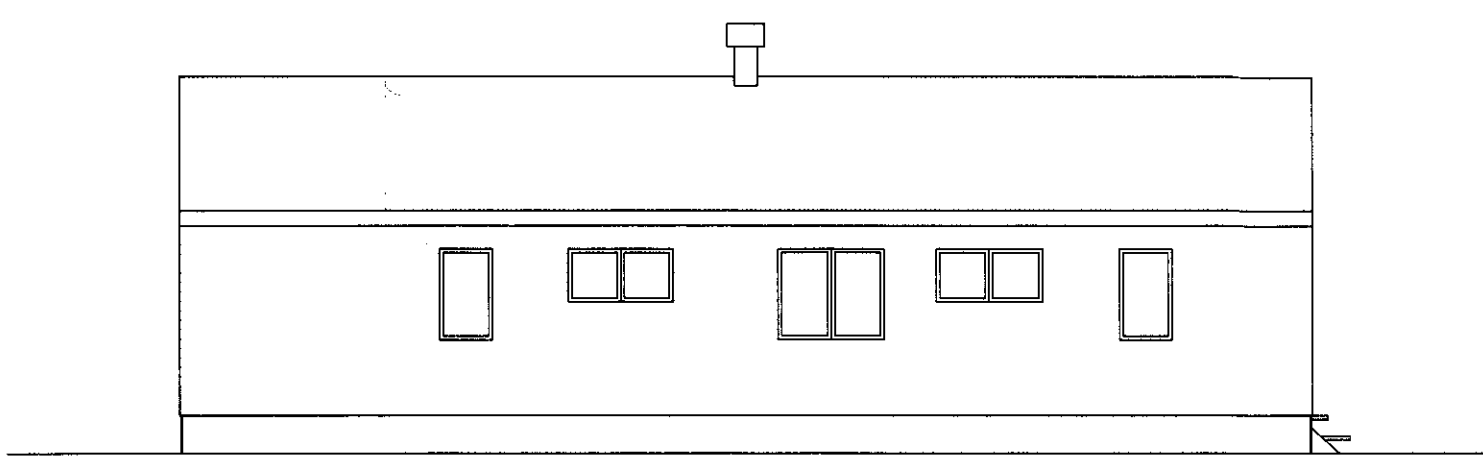

NORDURHLID MKV.2

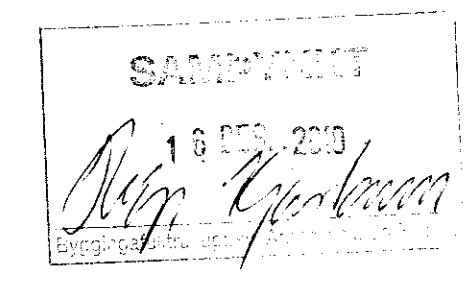

MKV.1

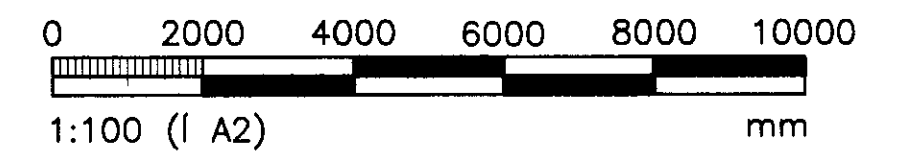

ÚTGÁFUFERILL					
NR:	DAGS.:	SKÝRINGAR:	HA:	YF:	SP:
B1	01.12.2010	FRUMÚTGÁFA	BV	LÁ	

DAGS. UNDIRSKRIFTAR: NAFN OG KT. SAMRÆMINGARHÖNNUDAR:



GRENSÁSVEGI 1, 108 REYKJAVÍK, Sími: 422 3000, Fax: 422 3001
VEFFANG: www.mannvit.is NETFANG: mannvit@mannvit.is

HEITI VERKS:
HVÍTÁRBRAUT 31 b
FRÍSTUNDAHÚS
GRÍMSNES- OG GRAFNINGSHREPPUR

HEITI TEIKNINGAR:
ÁÐALUPPDRATTUR
ÚTLIT
SKYGGNI

DAGS.:	01.12.2010	HANNAÐ / TEIKNAD:	BV BV	TEIKNINGANÚMÉR:	A101	
MKV.:	1:100	YFIRFARID:	LÁ	VERKNÚMÉR:		3.881.231
SAMPYKKT / KT:					ÚTGÁFA:	B1