

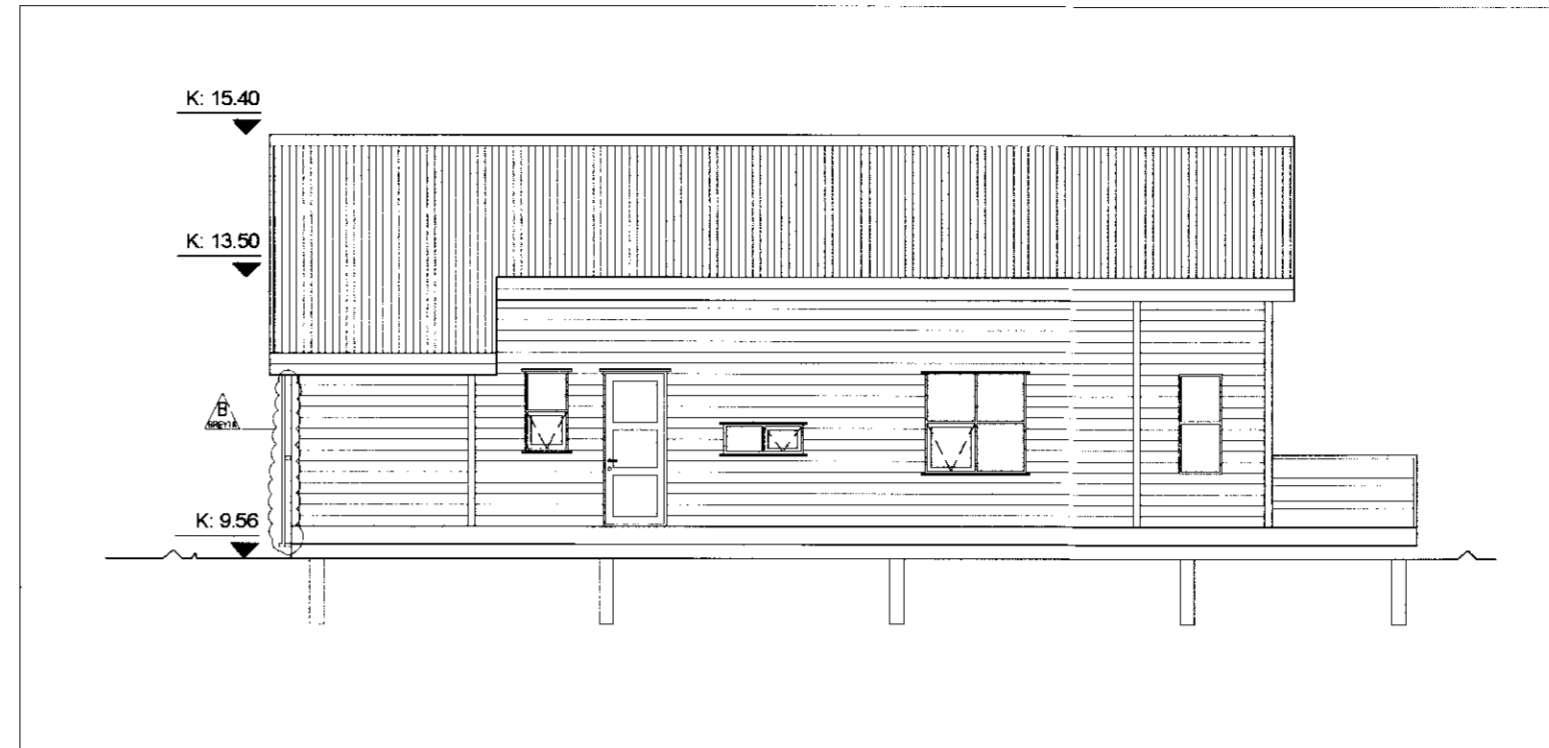



ÚTLIT - SUÐAUSTUR  
mkv = 1:100

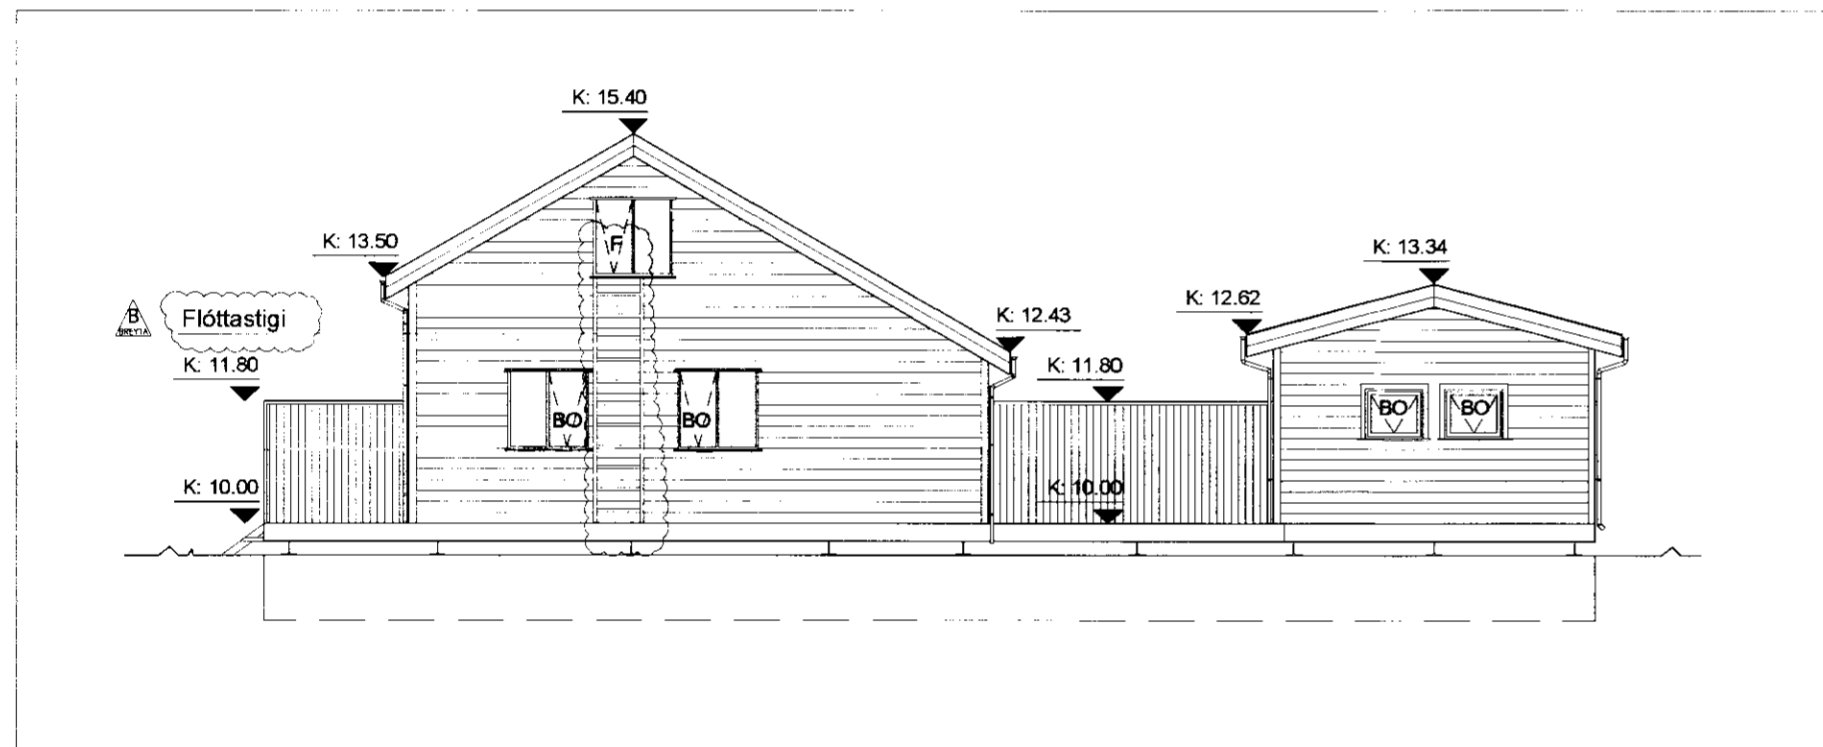


SUMARHÚS - ÚTLIT - NORÐVESTUR  
mkv = 1:100

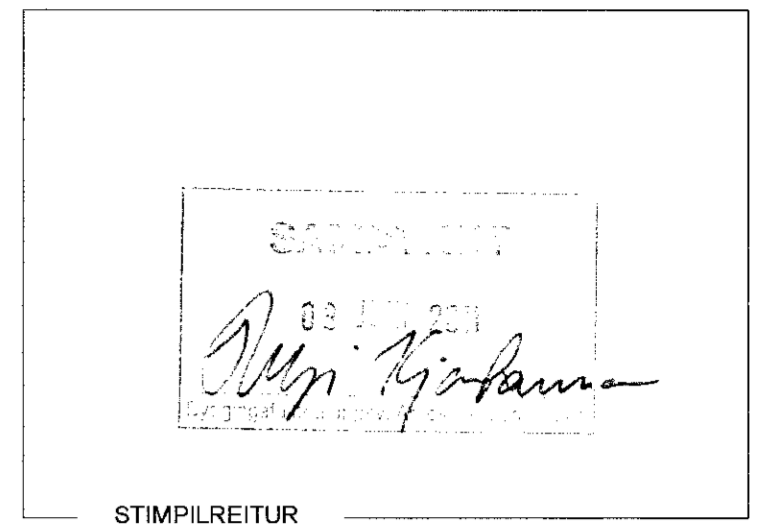


ÚTLIT - NORÐAUSTUR  
mkv = 1:100

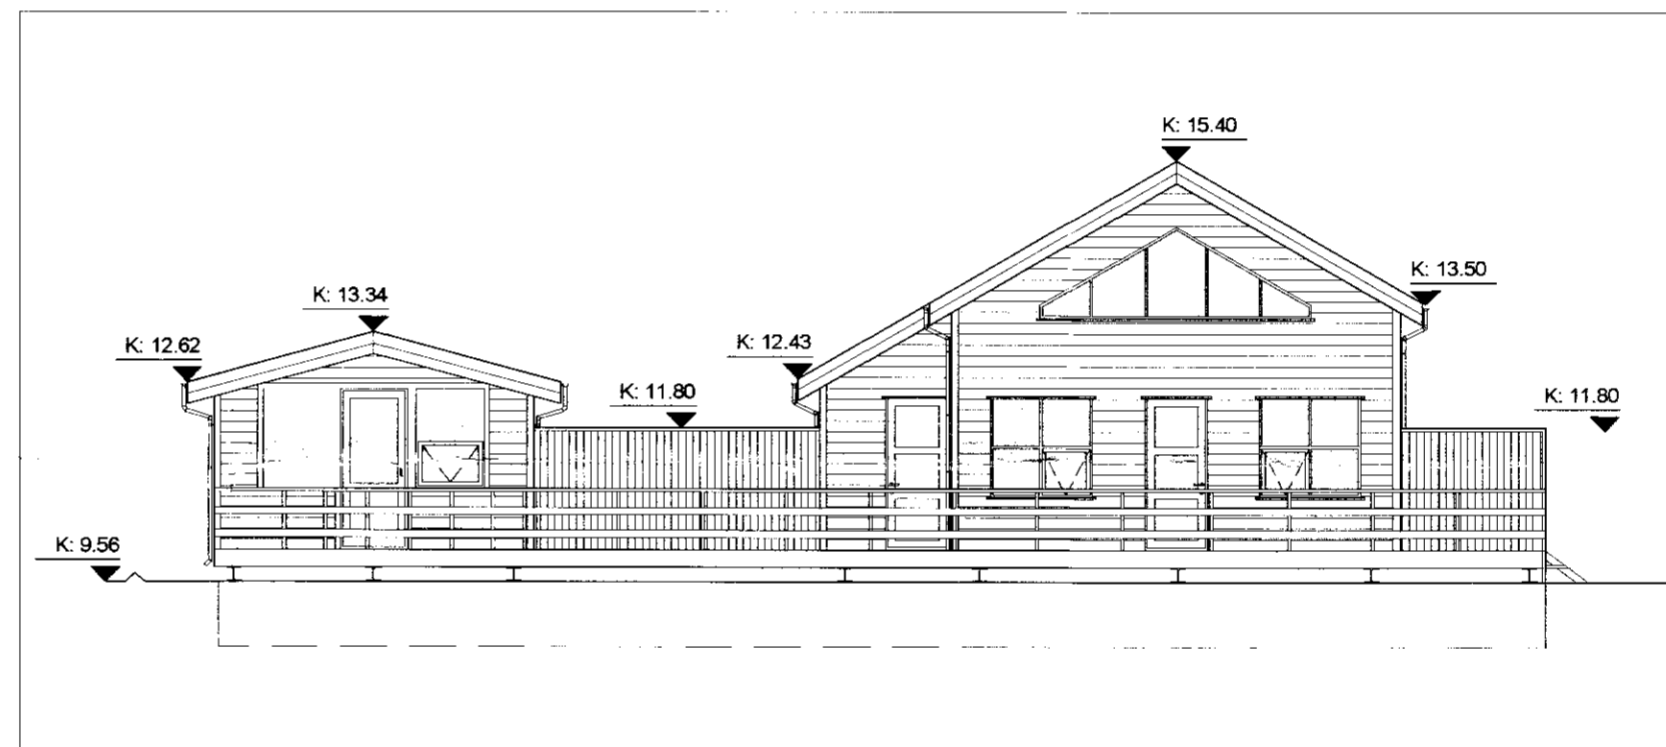

SUMARHÚS - ÚTLIT - SUÐVESTUR  
mkv = 1:100

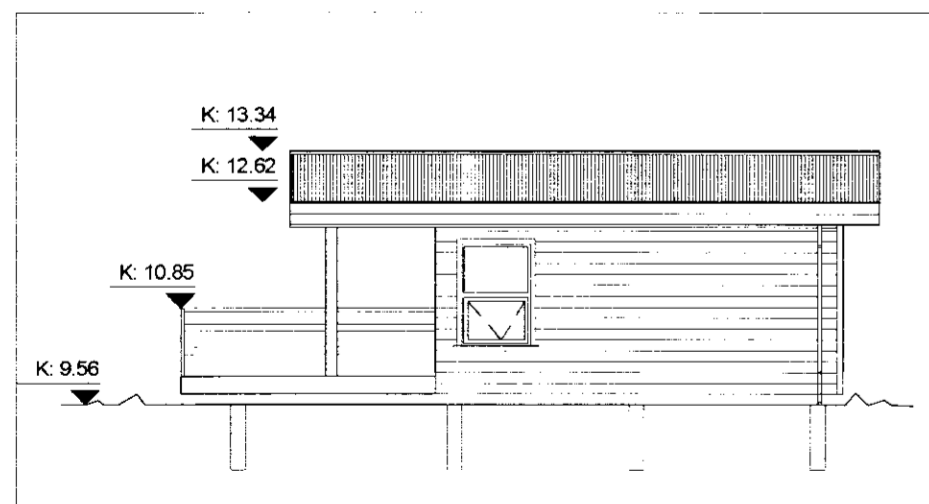

GESTAÚS - ÚTLIT - SUÐAUSTUR  
mkv = 1:100

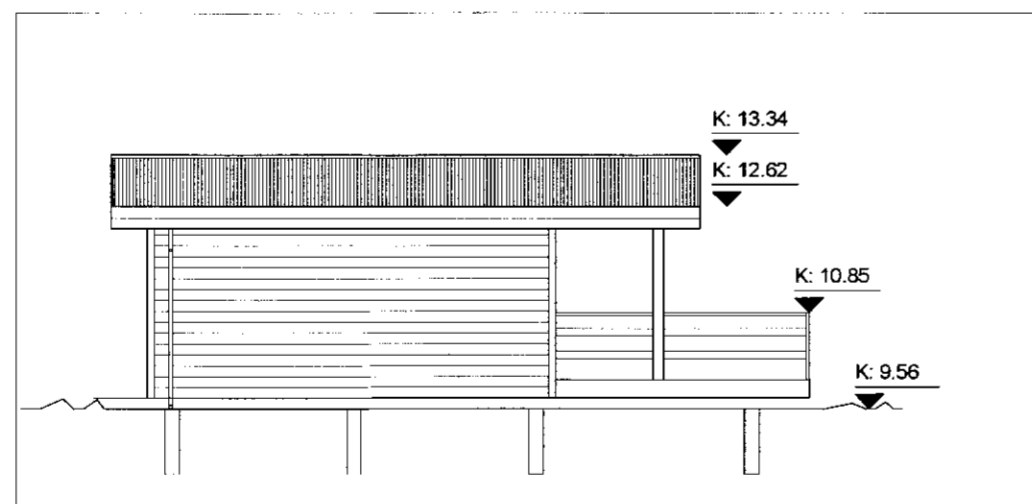

GESTAÚS - ÚTLIT - NORÐVESTUR  
mkv = 1:100

BREYTINGASKRÁ		
ÚTG:	DAGS:	BREYTING:
A:	25.5.2011	FRUMÚTGÁFA
B:	1.6.2011	FLÓTTASTIGI
B:	1.6.2011	HANDRIÐ_ÚTI

ADALUPPDRAETTIR  
HRAUNBYGGÐ 6 - GRÍMSNES OG GRAFNINGSHREPI LAND NR:212388  
ÚTLITSMYNDIR

DAGS: 01.06.2011 KVARDI 1:100 TEIKNAD GM VERK NR. 110504  
ÚTG. A ÚTG. B X ÚTG. C ÚTG. D YRIRFARID GM

99.1.01

Guðbjartur Magnússon BFI

FRANHOLT 3 220 HAFNARFJÖRÐUR SÍM: 660-8933

email: guðbjartur.magnusson@gmail.com