



SNID 1:50




SVEFNLOFT 389x470 1:50

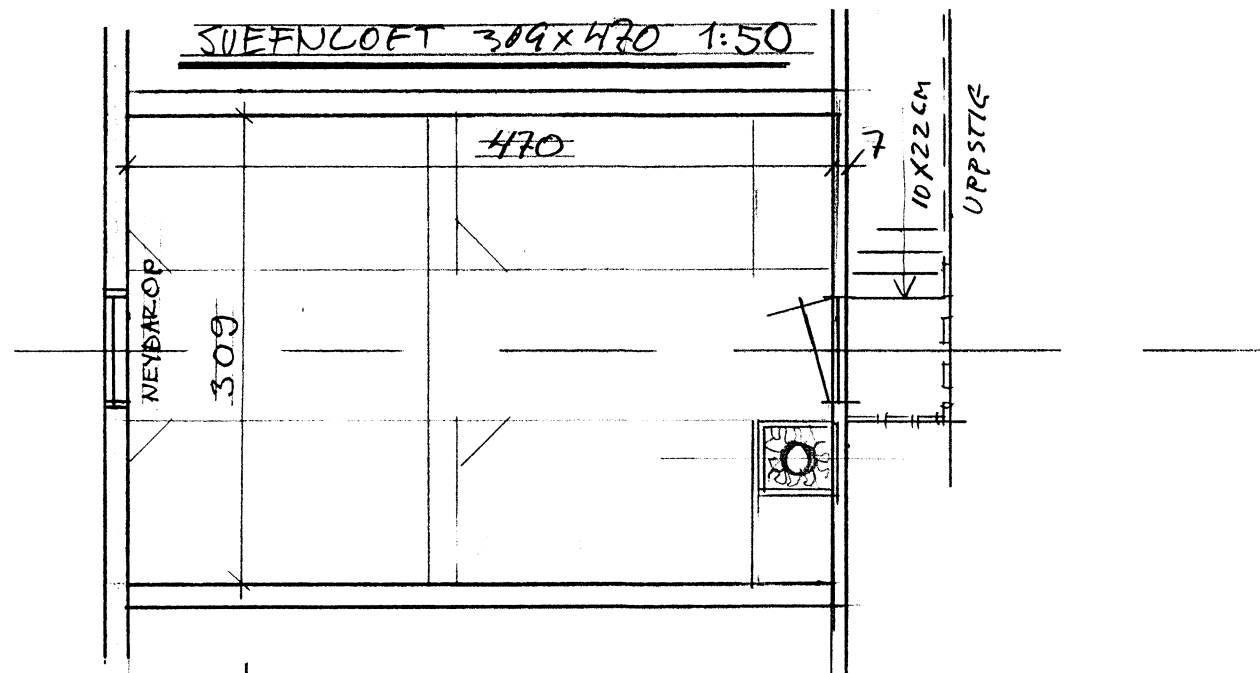

SUMARHÚS 1:50

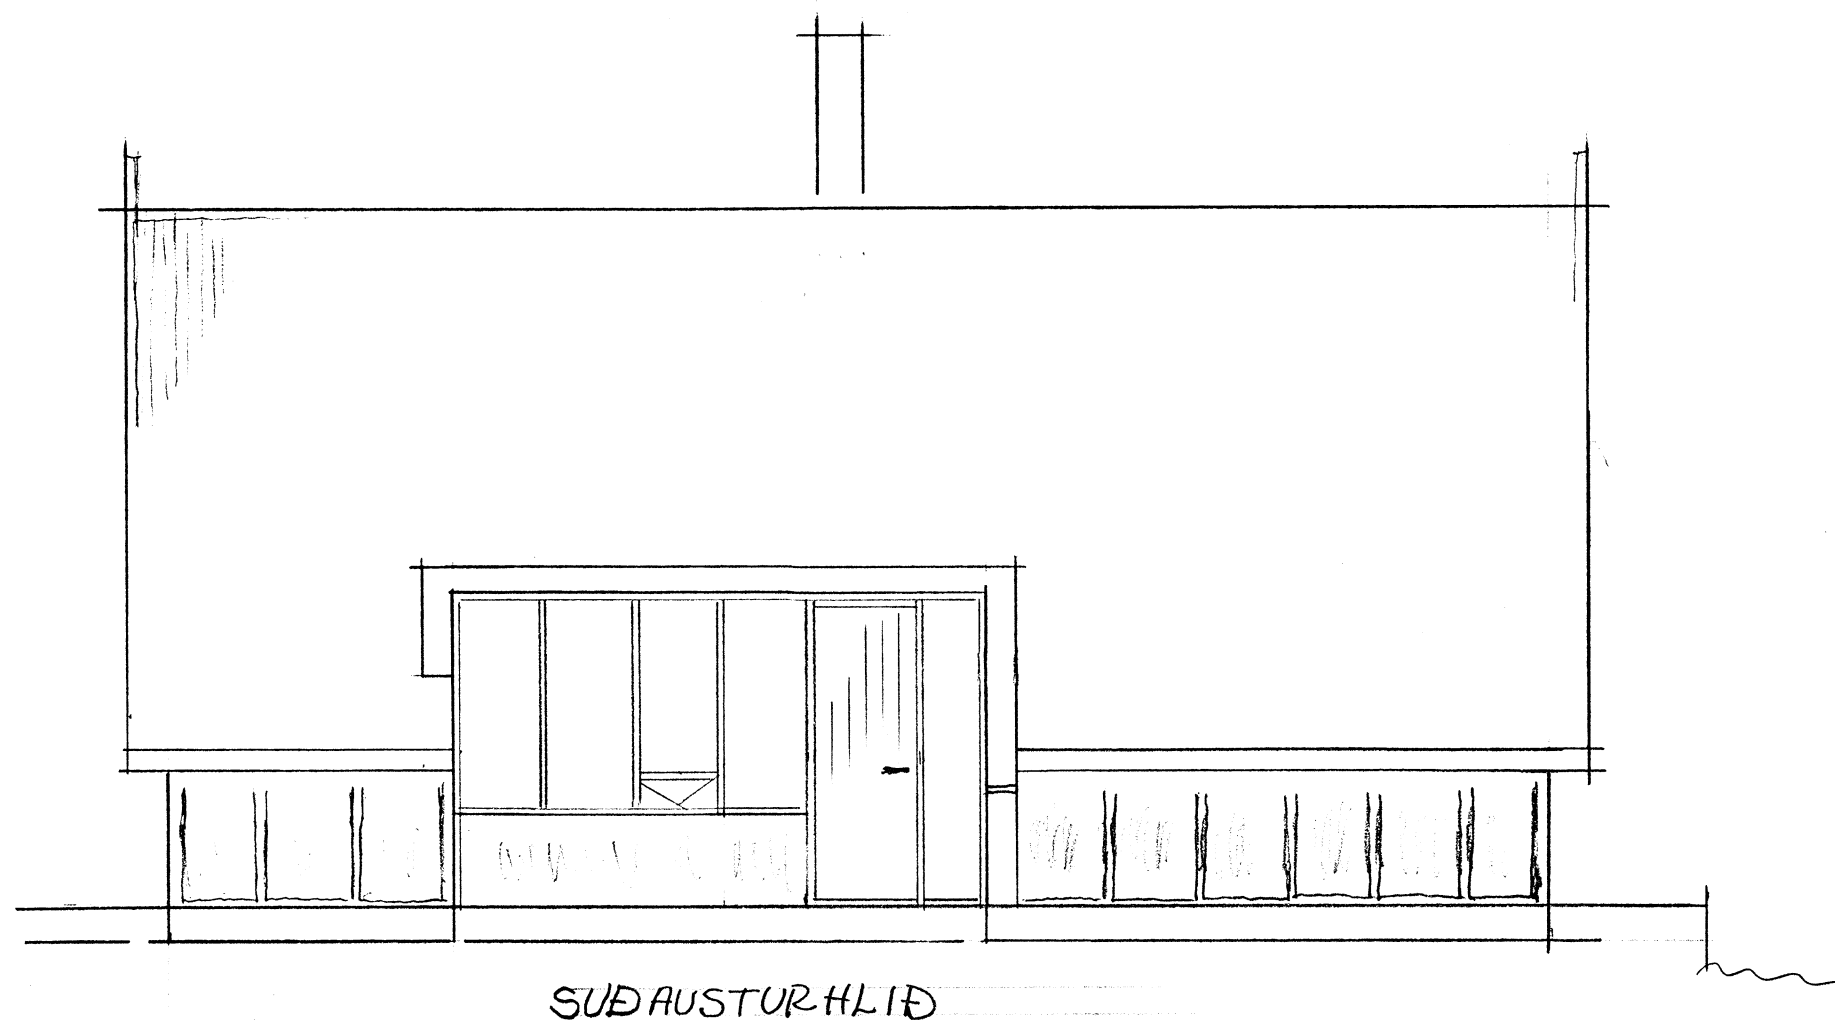

Skipulags- og byggingarfulltrúi Uppsveita bs.
Samþykkt
 25 MAI 2012
Mj. Þorsteinn
 Byggingarfulltrúi

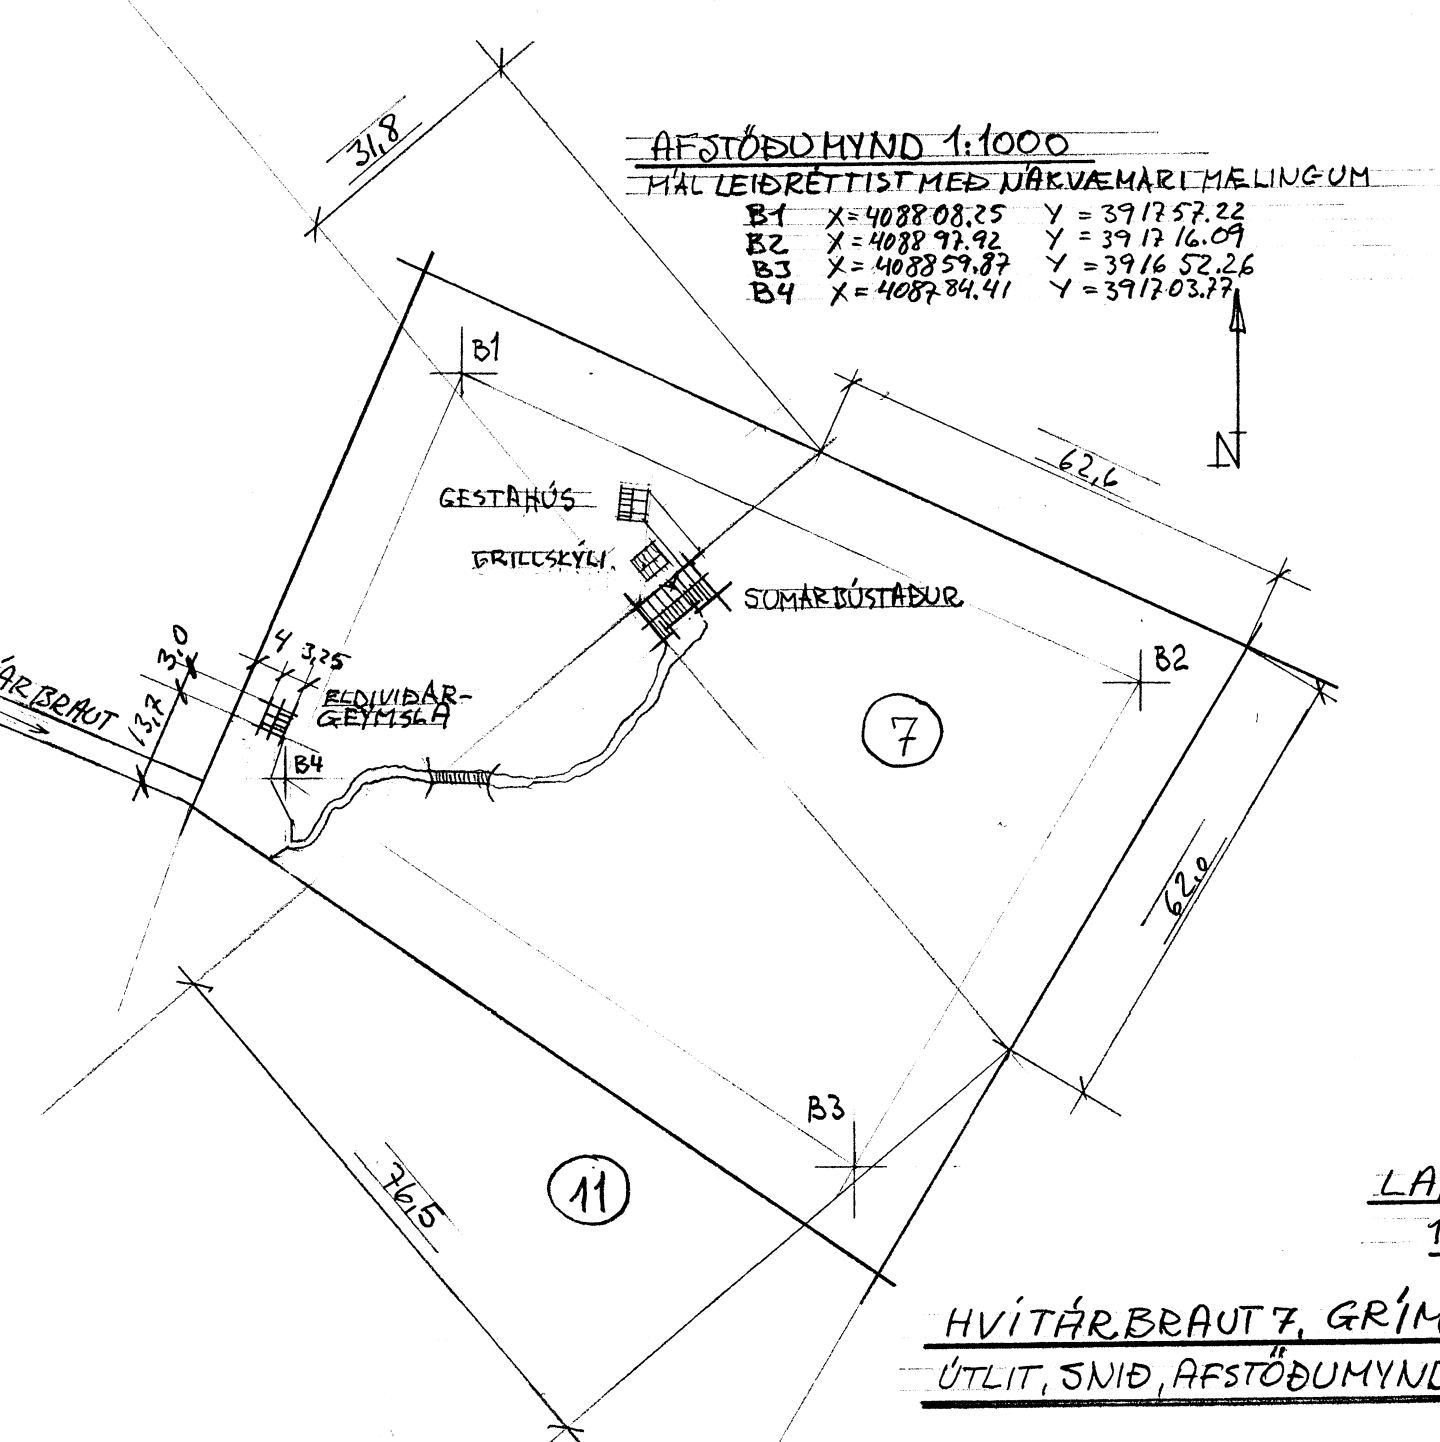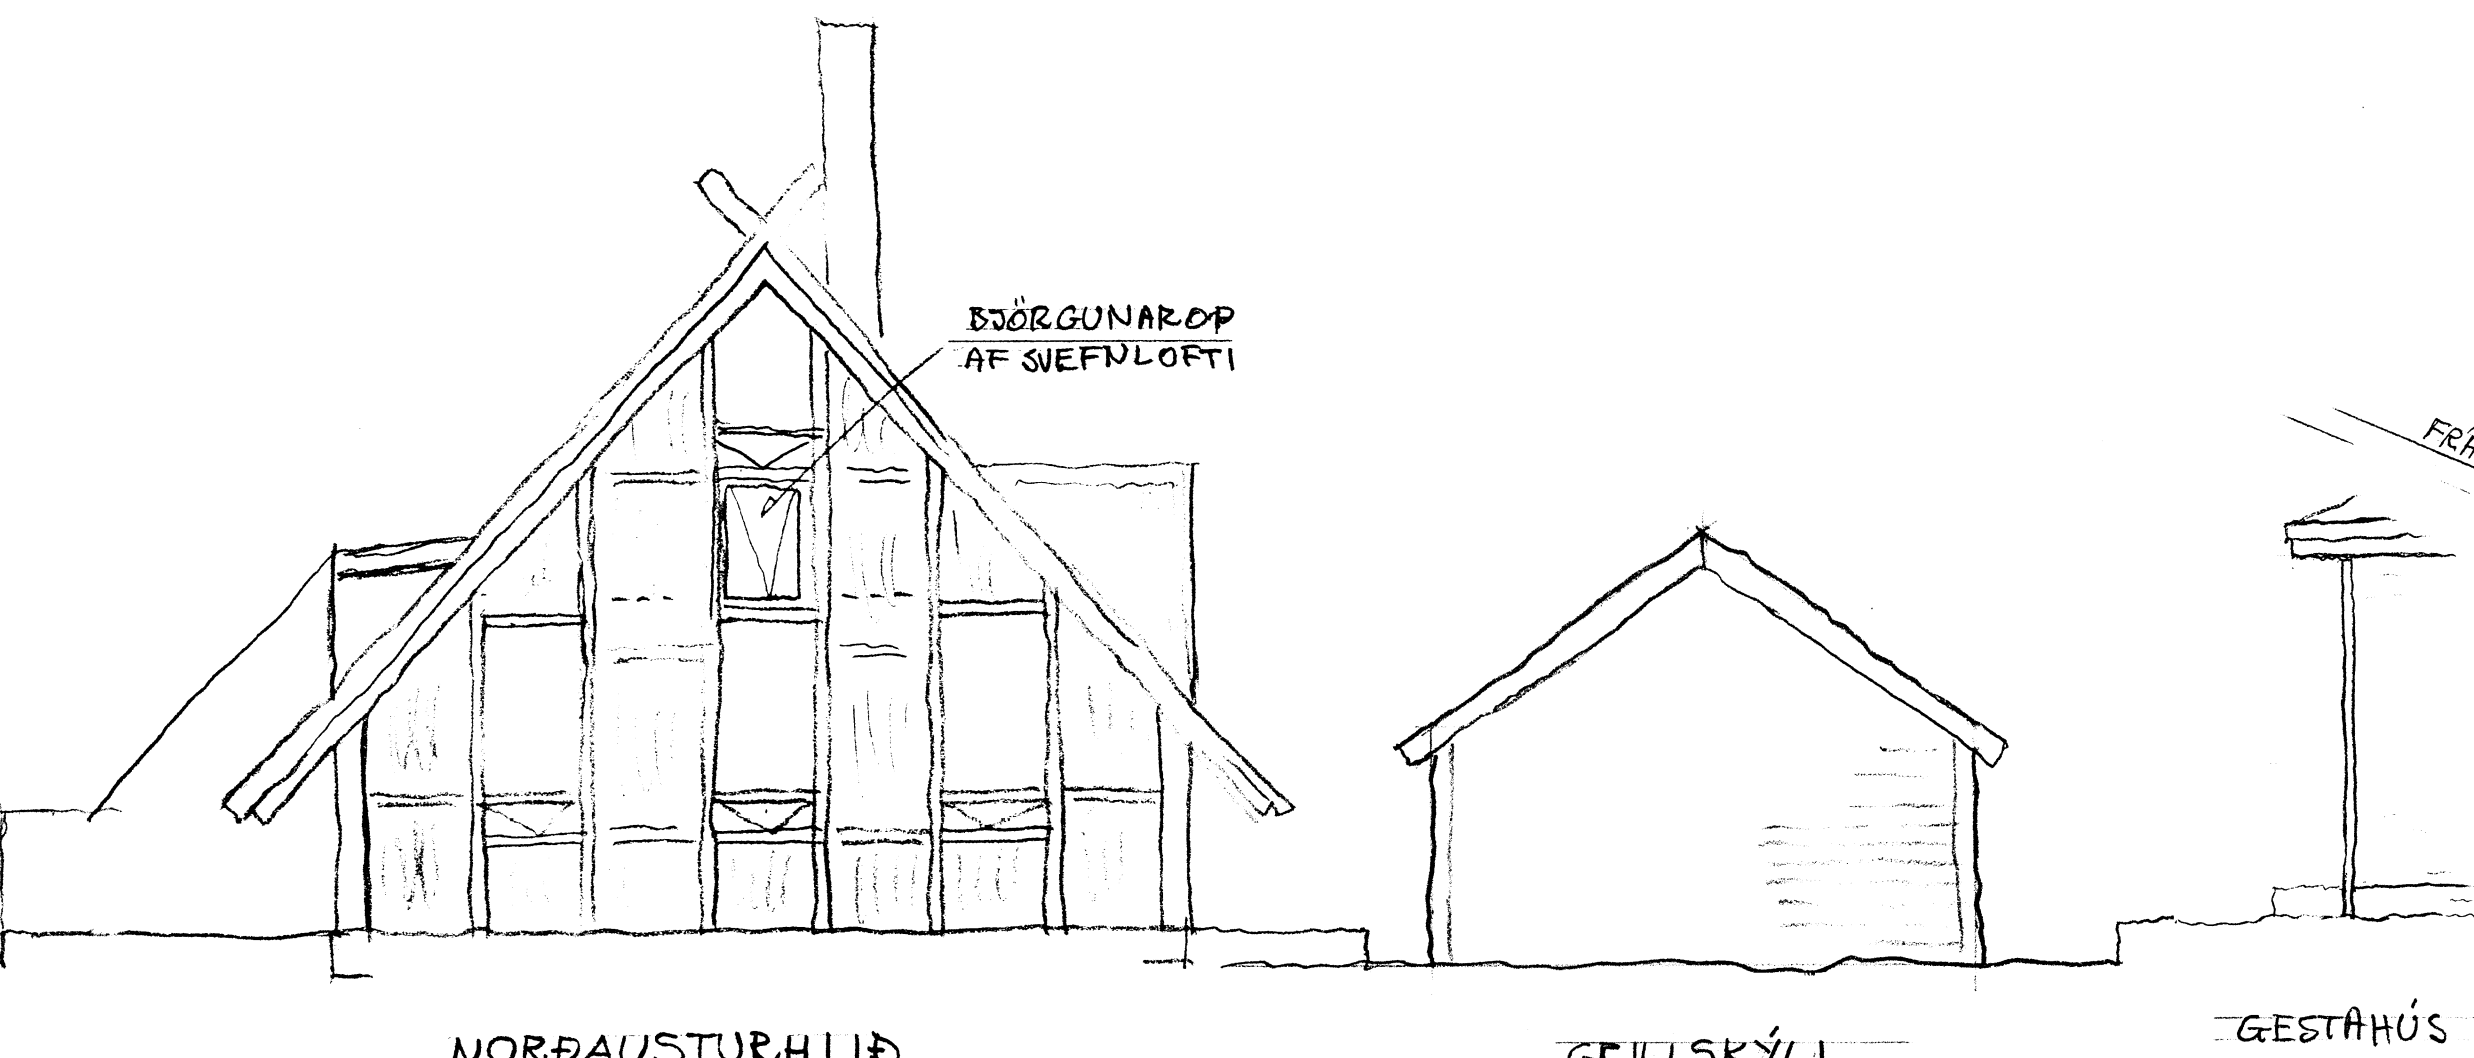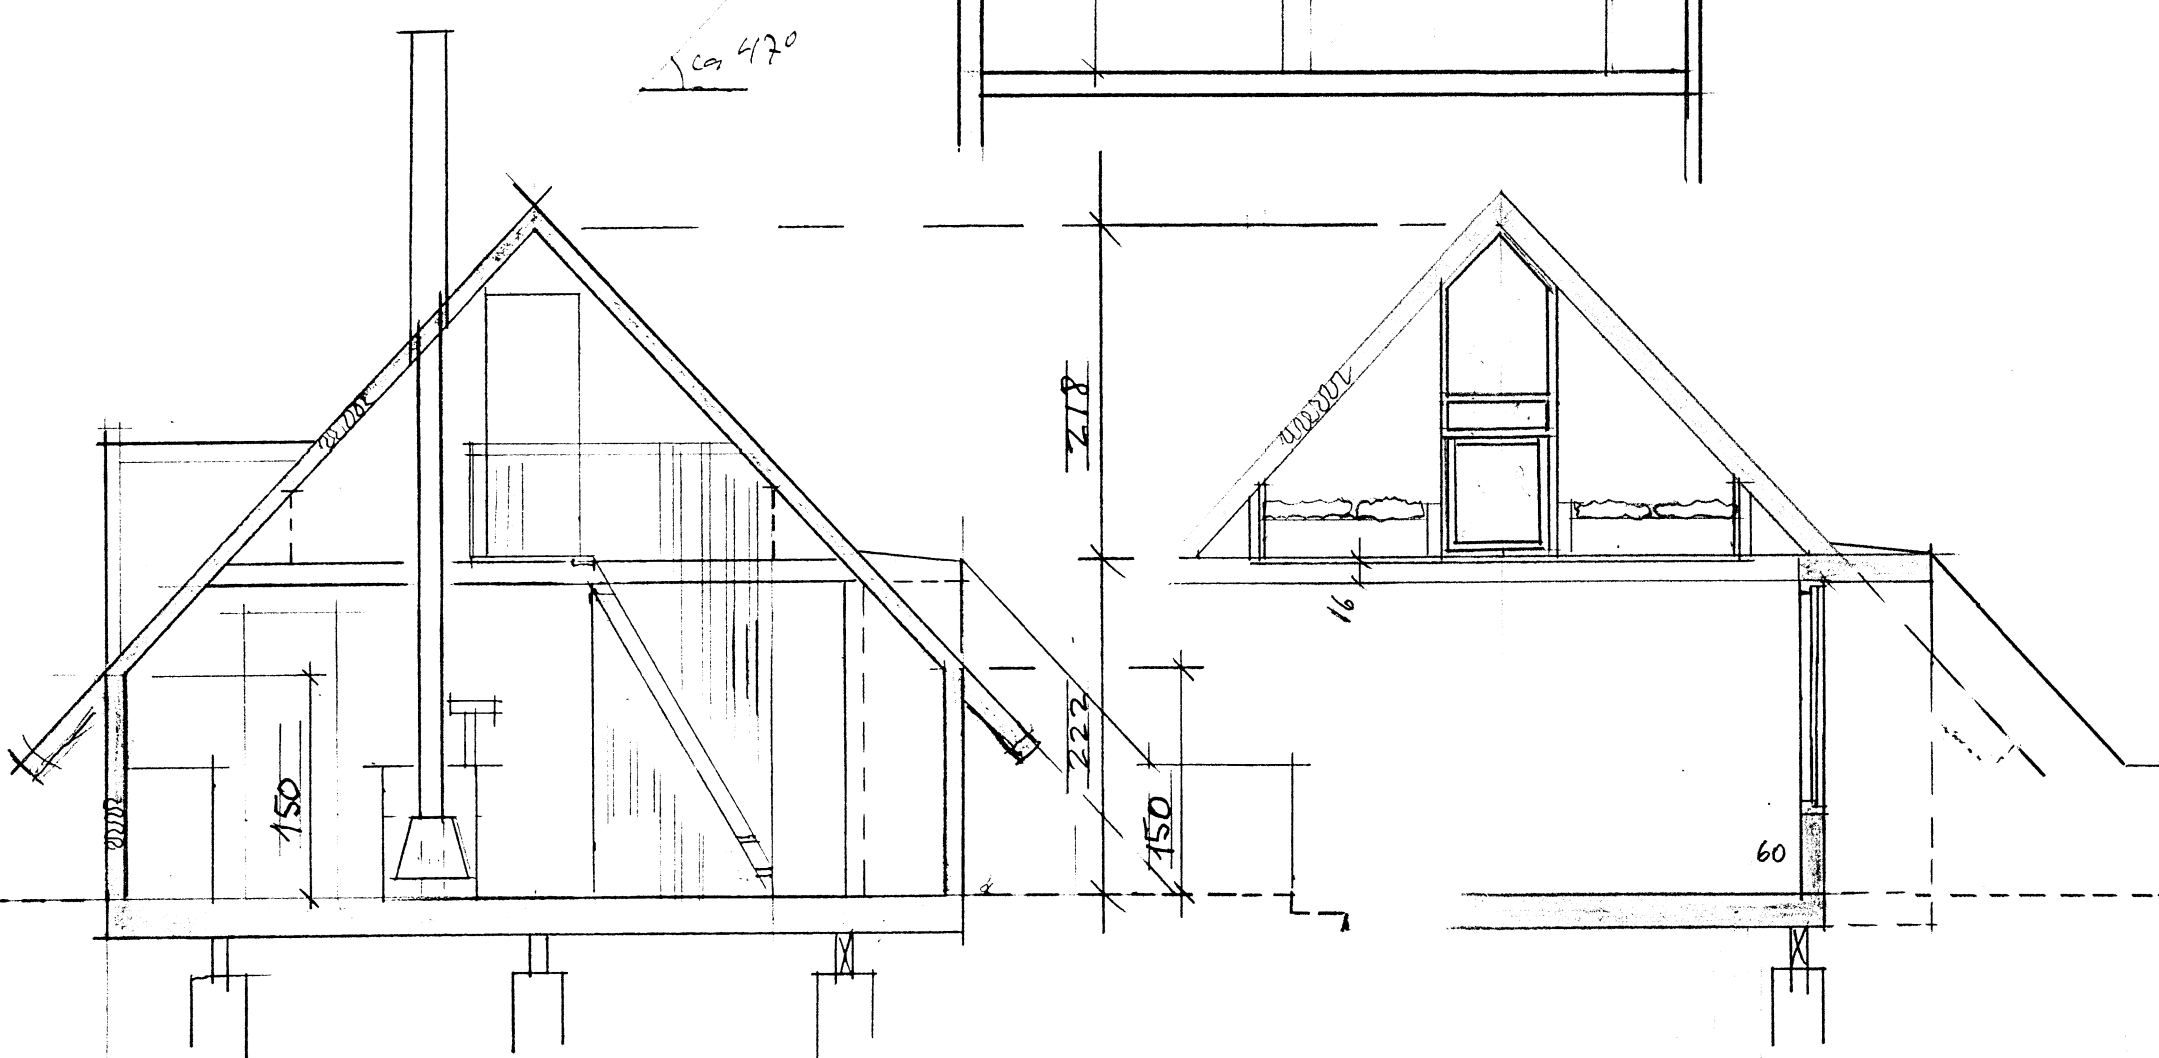

AFSTÖÐUMYND 1:1000
 HÁL LEIÐRÉTTIST MEÐ NÁKVÆMARI MÆLINGUM

B1	X=4088.08.25	Y=3917.57.22
B2	X=4088.92.92	Y=3917.16.09
B3	X=4088.59.87	Y=3916.52.26
B4	X=4087.84.41	Y=3917.03.77

LANDNÚMÉR
 169736

HVÍTÁRBRAUT 7, GRÍMSNESI TEIKN. 2/3
 ÚTLIT, SNID, AFSTÖÐUMYND 1:50 1:1000

BJARNI AXELSSON, TEIKNER. ENGIASELL 74, R.S. 618186
 REYKJAVÍK 18.05.2012 180347-2329