



BYGGINGARFRUMI FÉLTAHÓL GRÍMSLÓSI
 R. 10

BYGGINGAFULLTÖL
 Samp. 12/89


Alma Einarsdóttir

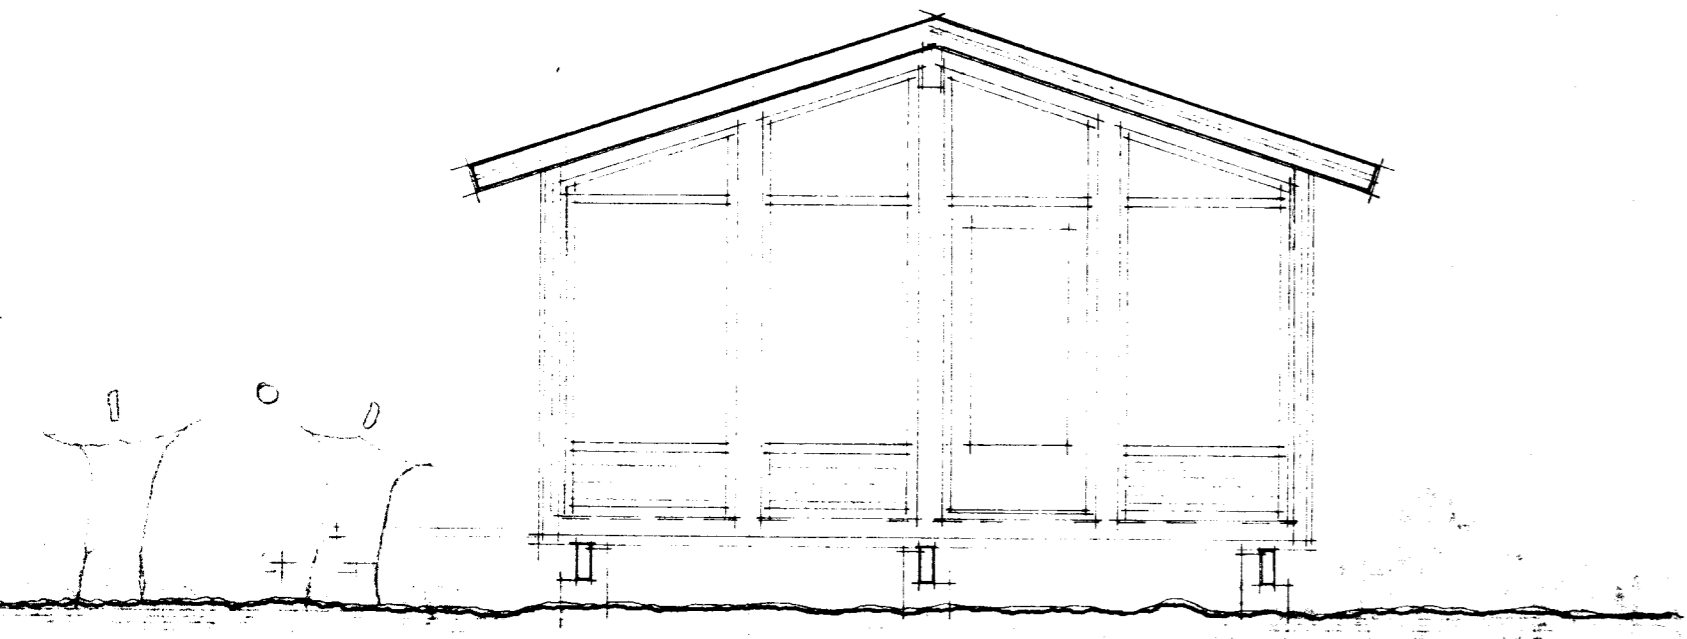


FRONTUR

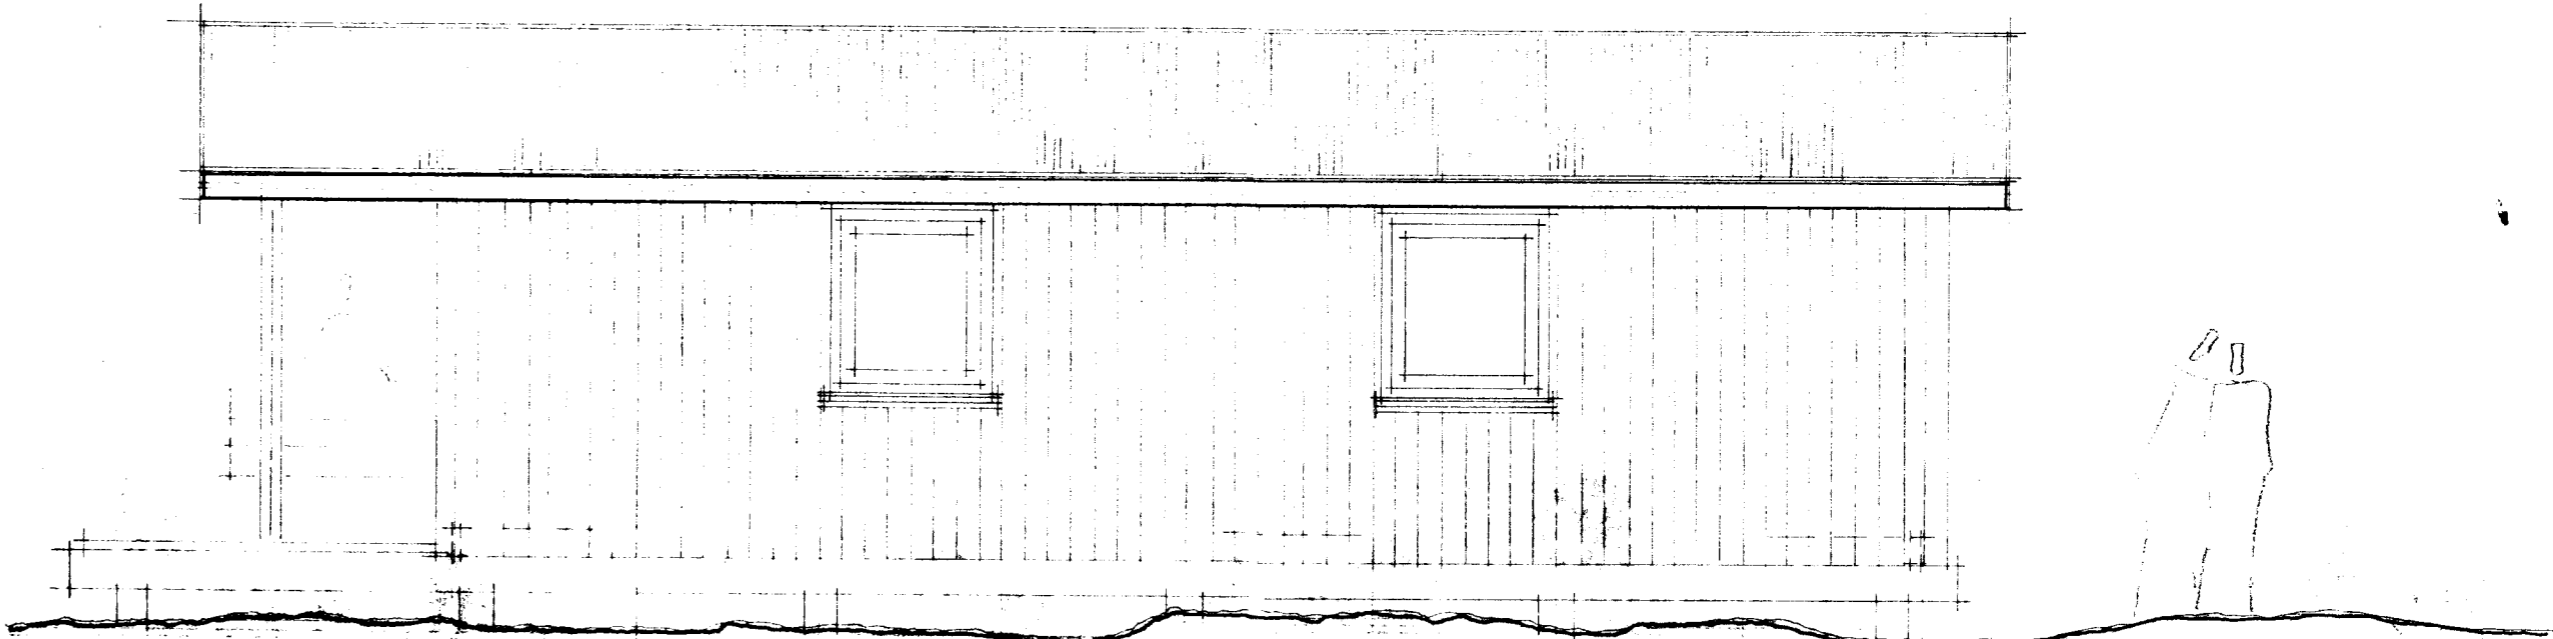

RETTUR

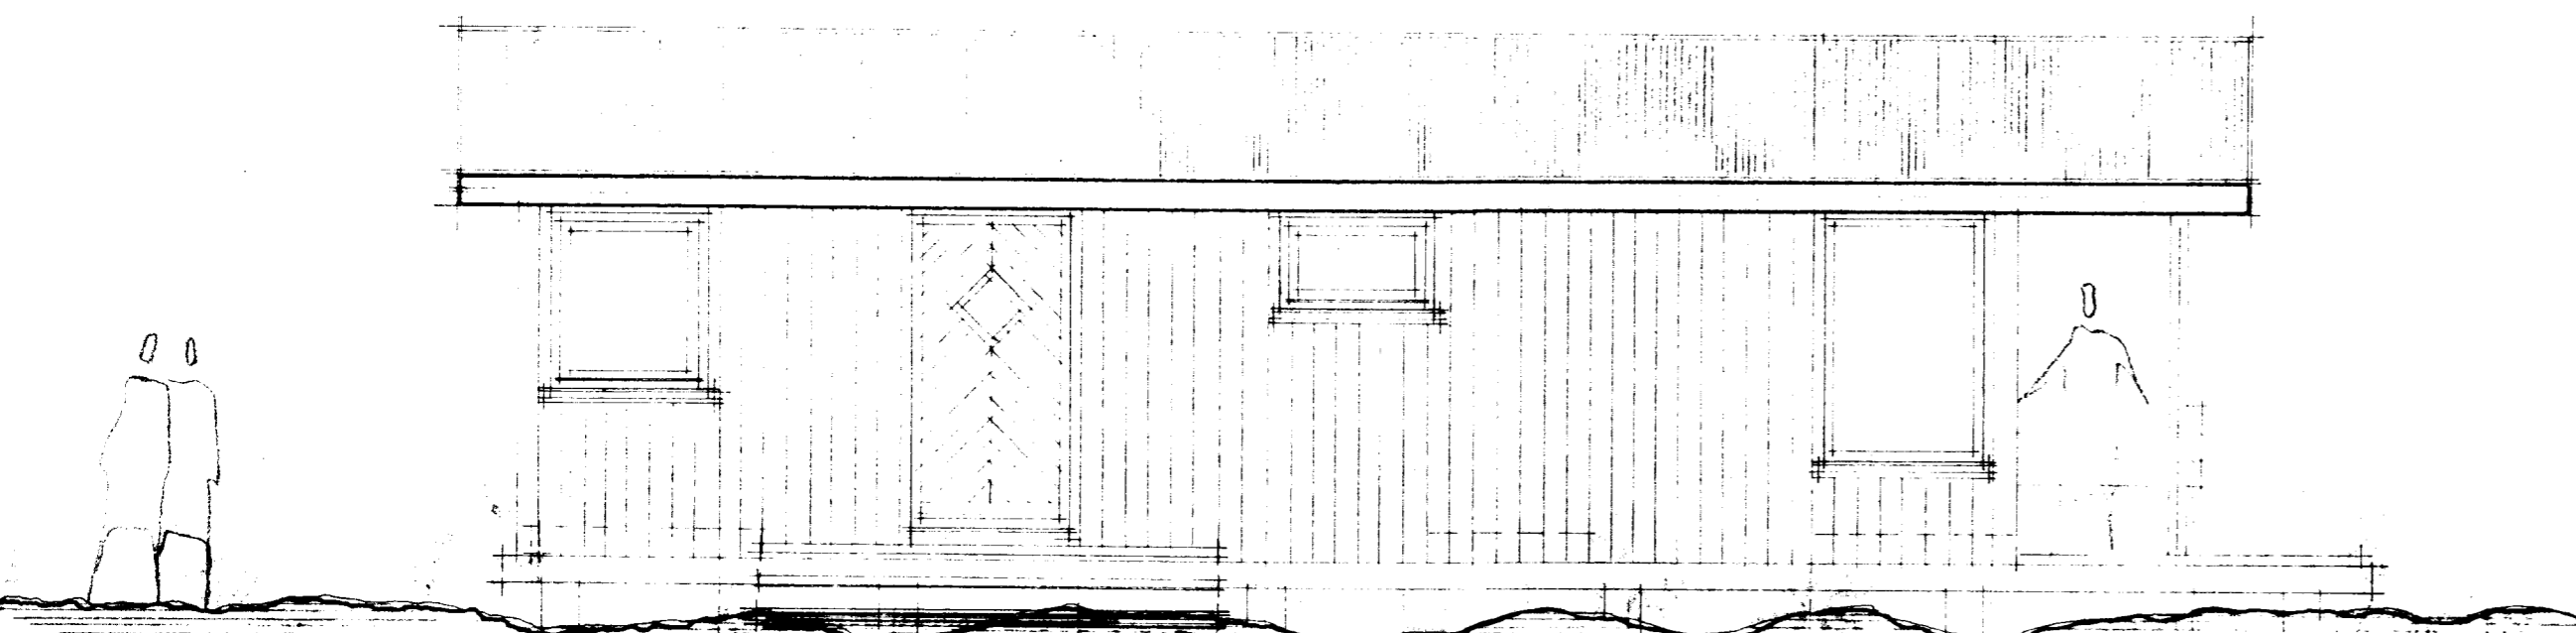

VENTUR

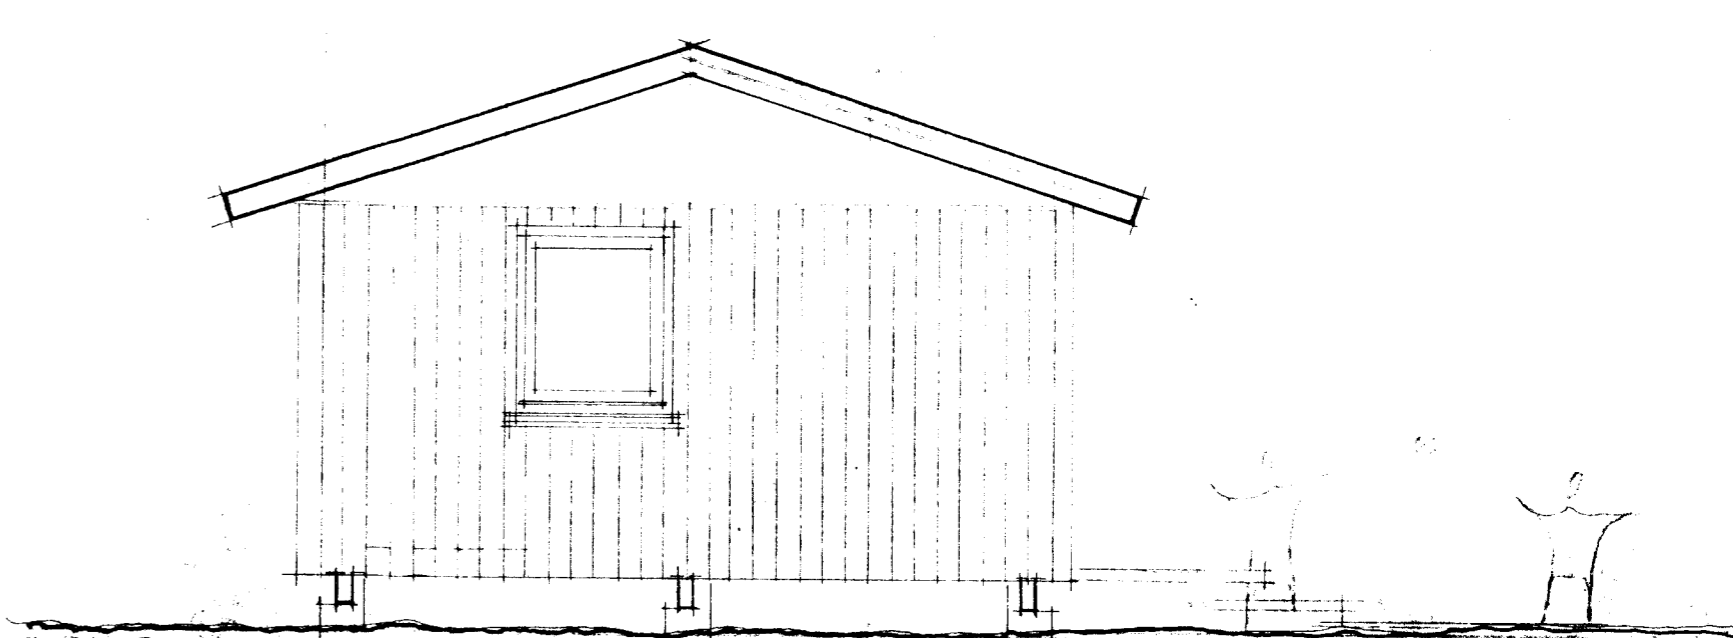

LOFTUR

VERKEFNI FRUMI FÉLTAHÓL GRÍMSLÓSI R. 10	VERK NR. 1	TEIKN. 1	TEIKN. NR. 102
ÚTLIT 1:50	DAGS. 12/89	BR.	

ARCO
 ÁSMUNDUR, RÓBERT OG KALDAL LAUGAVEG 41 SÍMI 21930