


8 7 6 5 4 3 2 1

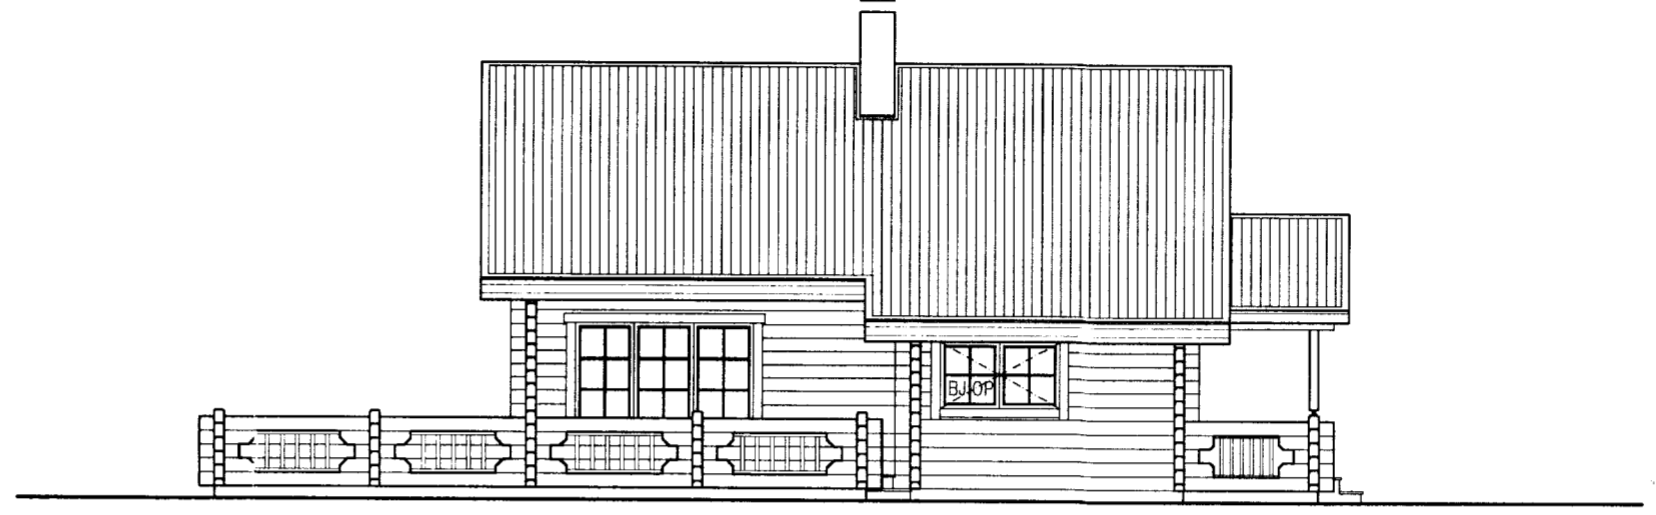


ÚTLIT SUDURHLID



ÚTLIT AUSTURHLID



ÚTLIT NORDURHLID

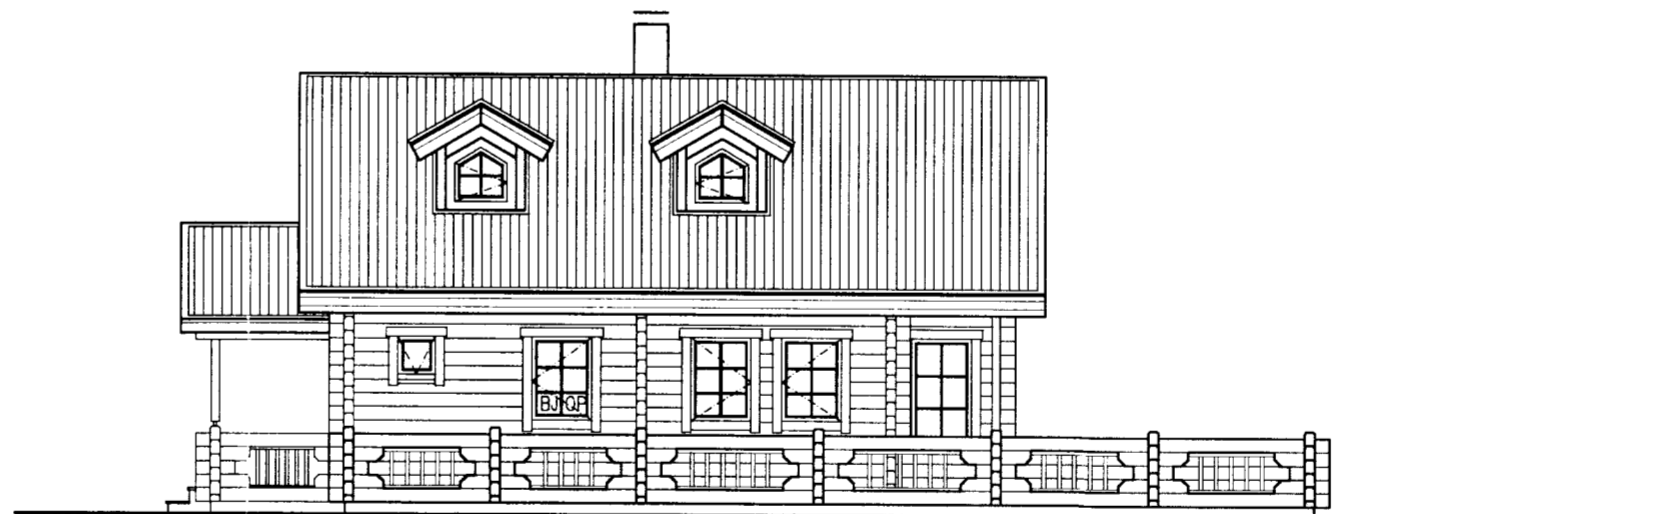

ÚTLIT VESTURHLID

Samþ. 18/9 2000
Hanna Gunnarsdóttir

NR. DAGS. BREYTING

SKÝRINGAR

11/7'00
SÆMUNDUR EIRIKSSON 261249-2949

RAFN RAGNARSSON
SKJÓLHÓLAVEGUR 124
HESTLAND, GRÍMSNESHR.
801 SELFOSS



KLÖPP ARKITEKTAR-VERKFRÆÐINGAR EHF
NETHYL 2, PÓSTHÓLF 10050, 110 REYKJAVÍK
SÍMI 577 2277, 699 7747 FAX 577 2280

HEITI TEIKN. SUMARHÚS Í HESTLANDI
ÚTLITSMYNDIR

MÆLIKVARDI 1:100 DAGS. 30.06.00

TEIKNING A 003 VERK V 00-105

BREYTING YFIRFARID S.E.

8 7 6 5 4 3 2 1

