


NORÐURHLIÐ - 1:50




AUSTURENDI - 1:50

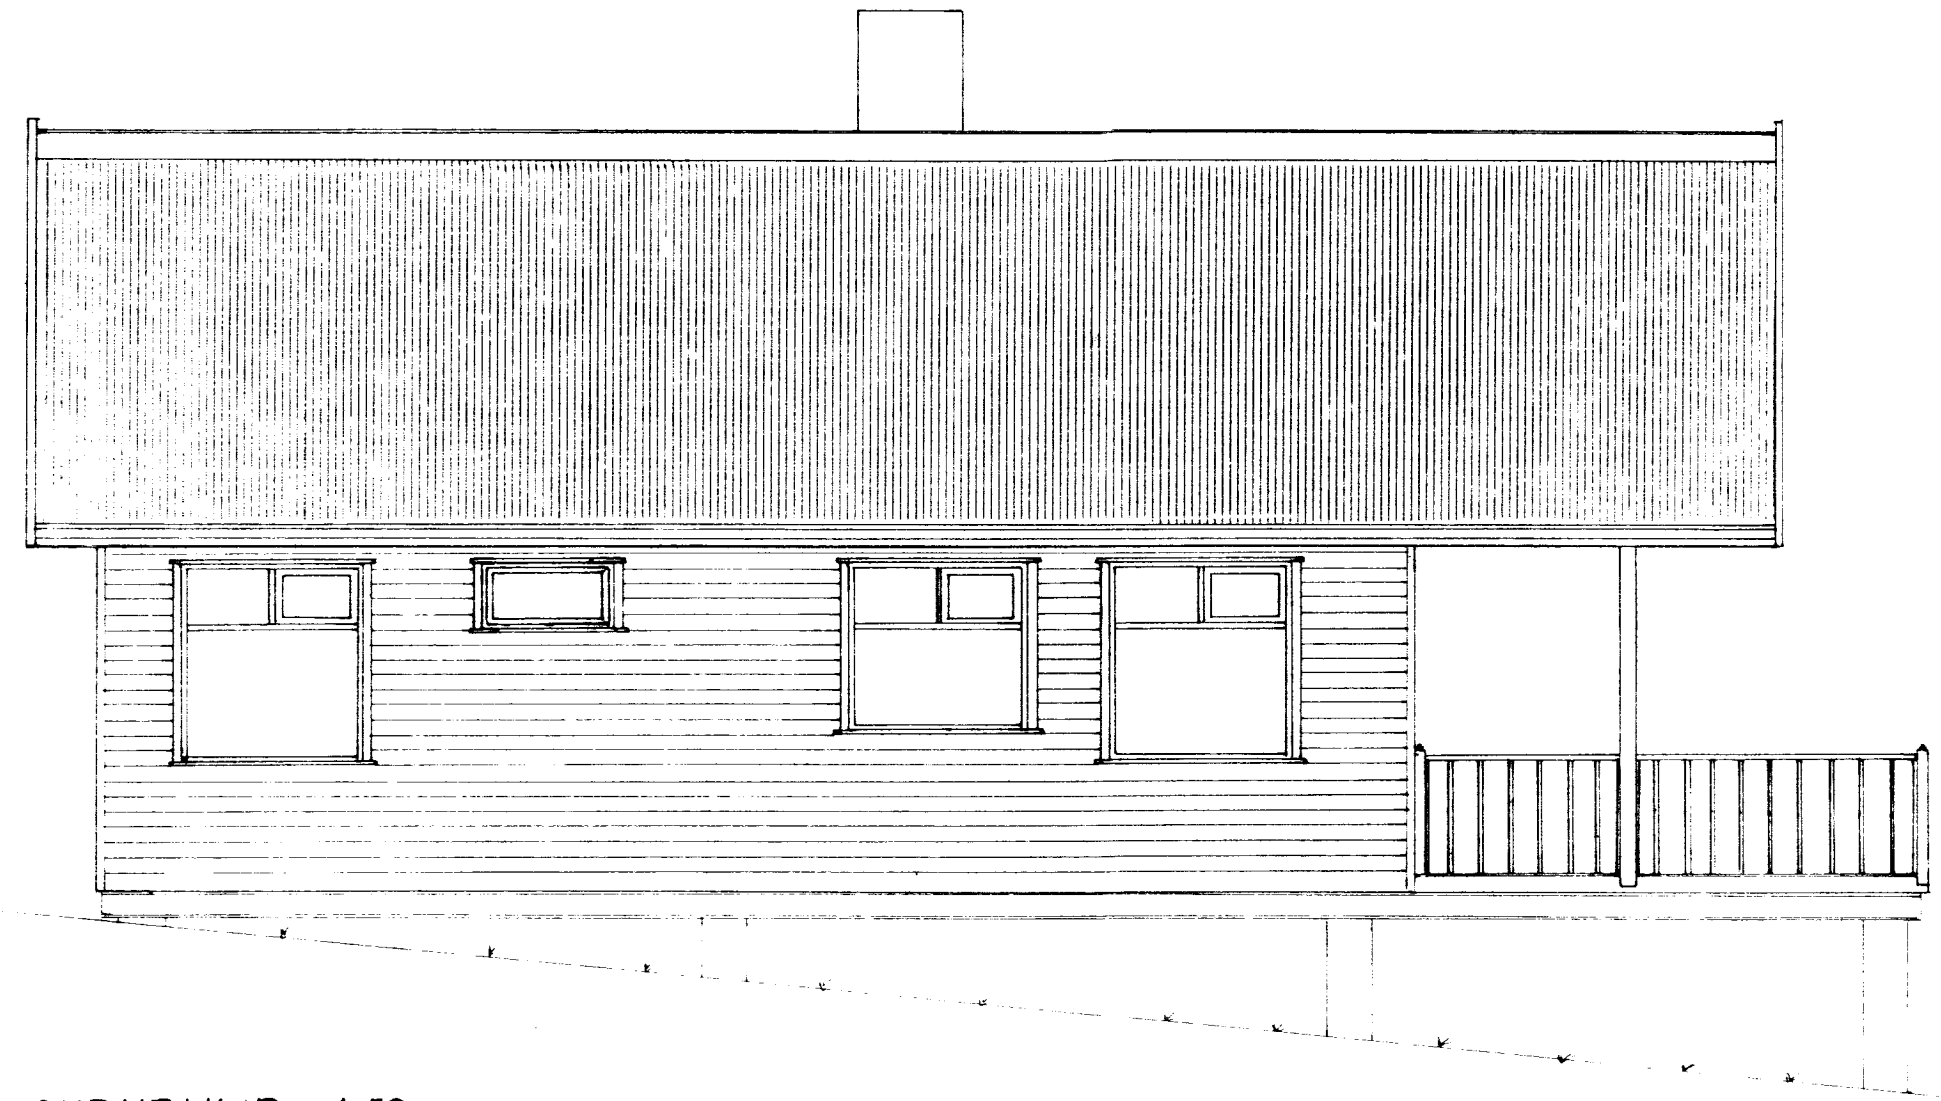


BYGGINGAFULLTÚI  
Samp. 2/7 '91  
GRÍMSNESHREPPS  
Hilmar Ólafsson

SUÐURHLIÐ - 1:50

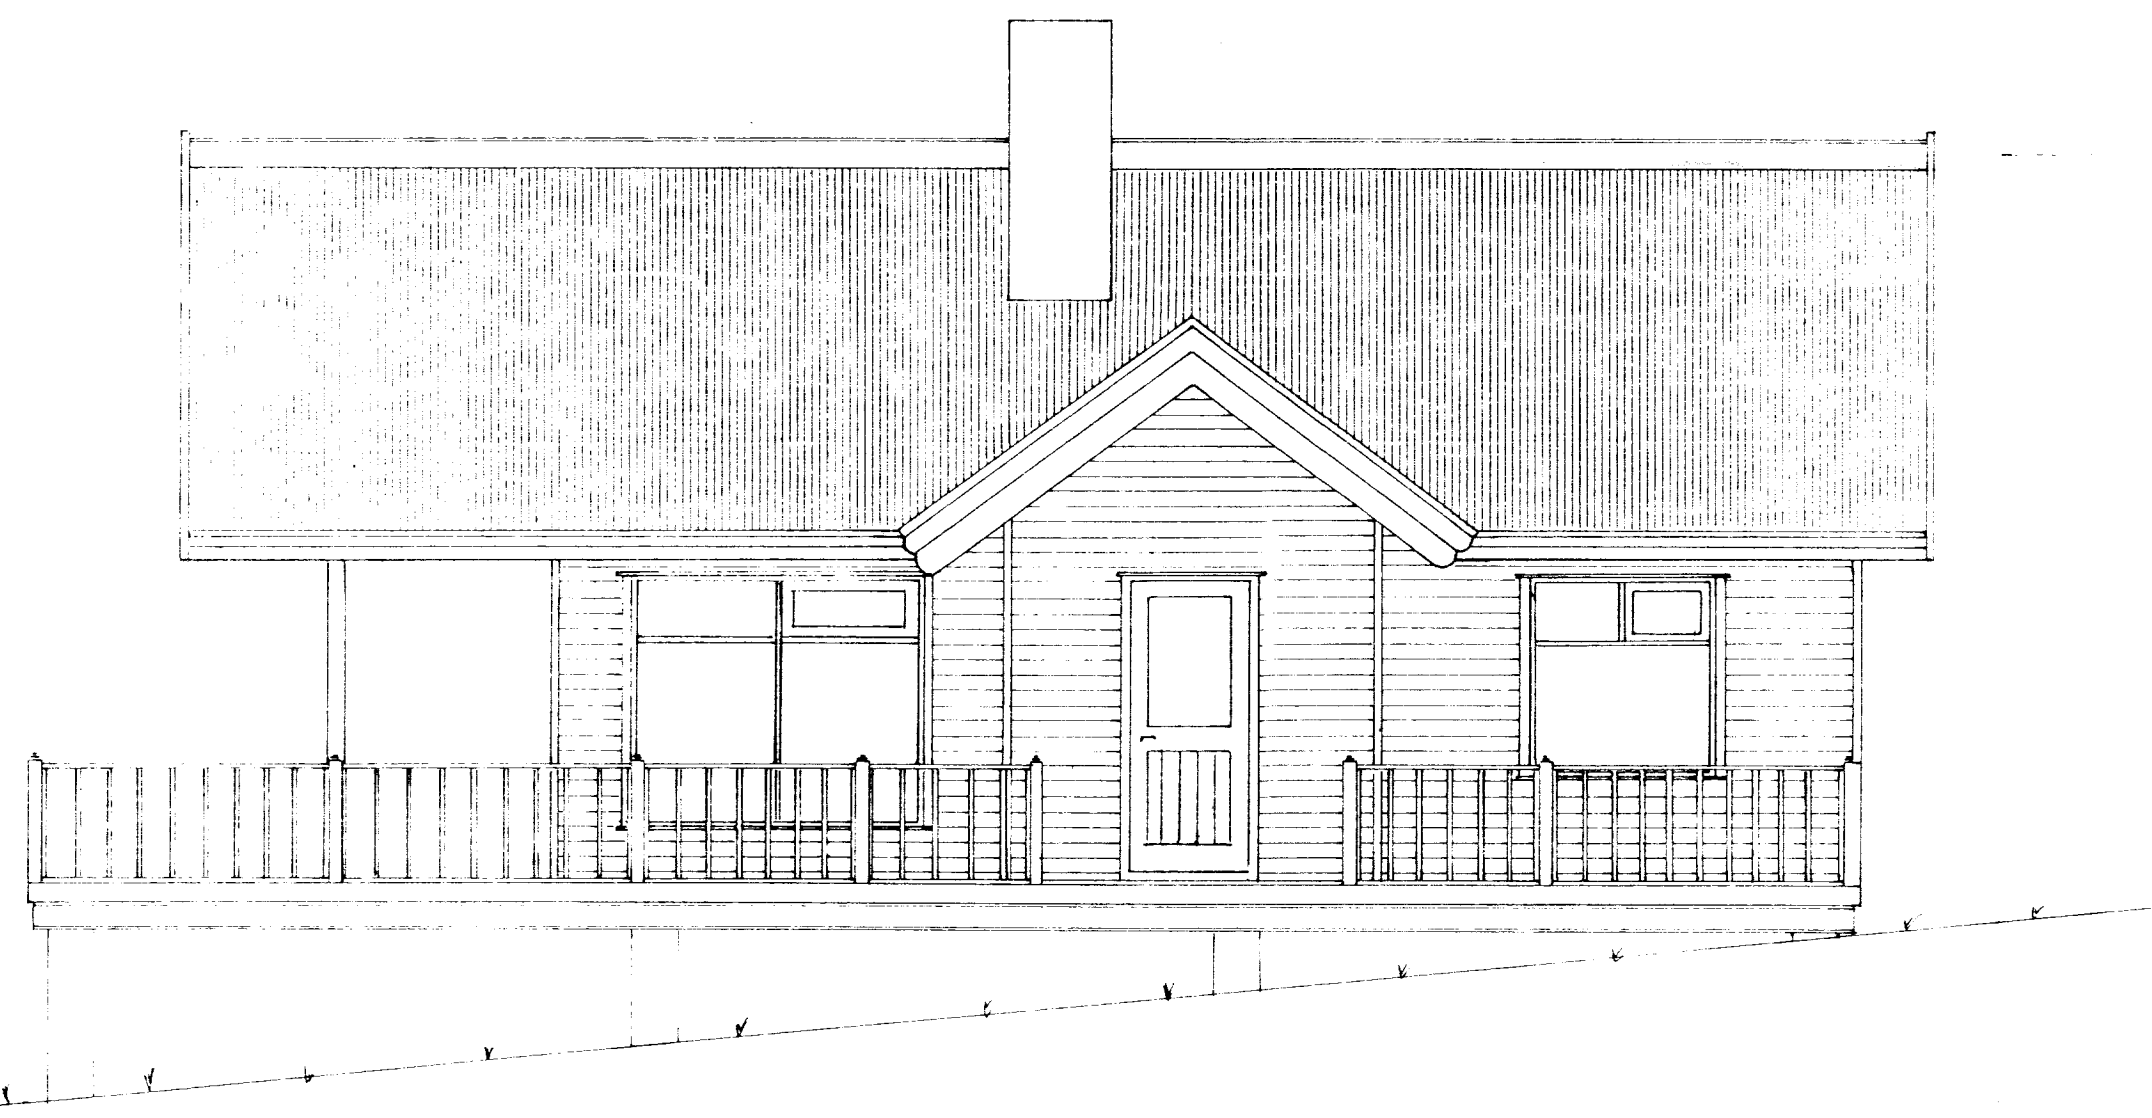

VESTURENDI - 1:50

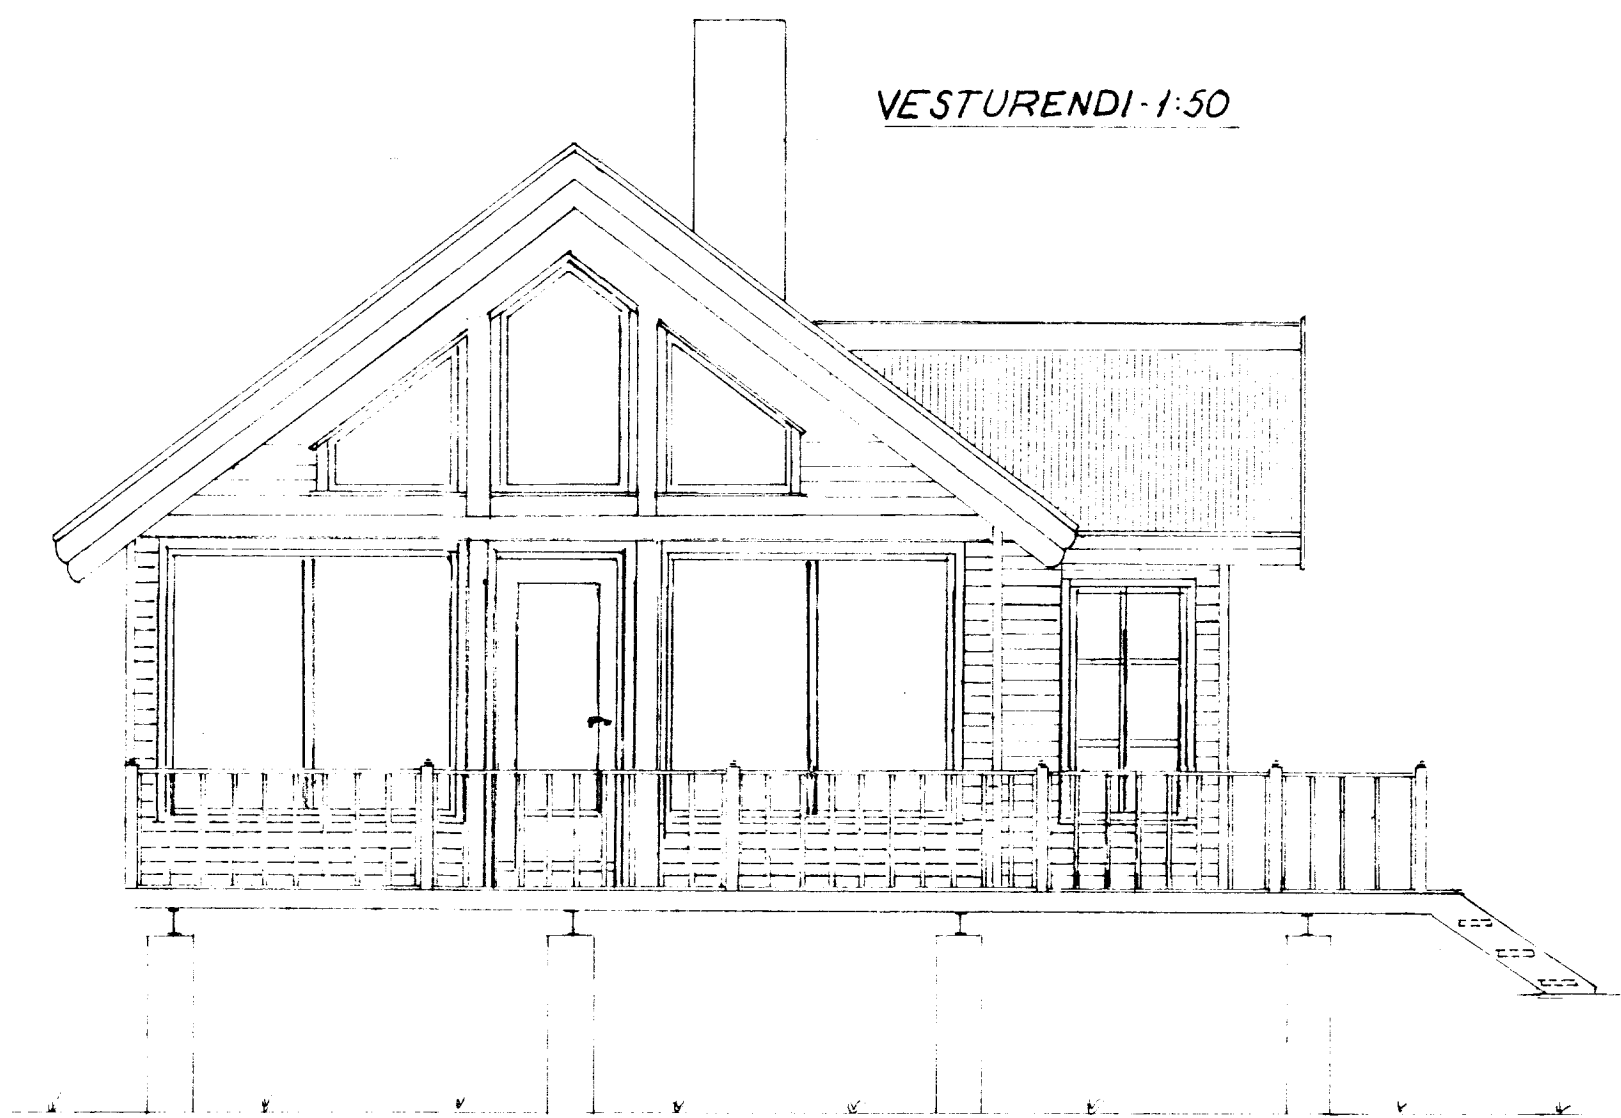

Stefán Vagnsson kt. 11151-3269		BLAD 2
Klaapparbergi 6 III Reykjavík Sími 78584		KVARDI: 1:50
Sumarkúsi í Landi Hests-Löð no. 15		REIKN: G.P.
ÚTLITSMYNDIR		TEIKN: G.P.
AF SAMP. Góður Stefánsson		DAGS: Maí 1991
NR	DAGS	BREYTING

NR	DAGS	BREYTING