




GRUNNMYND

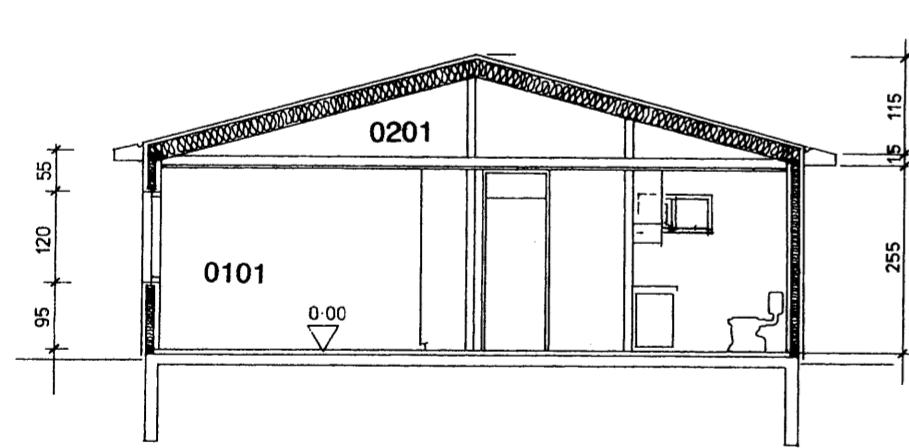


PVERSNEIÐING A-A

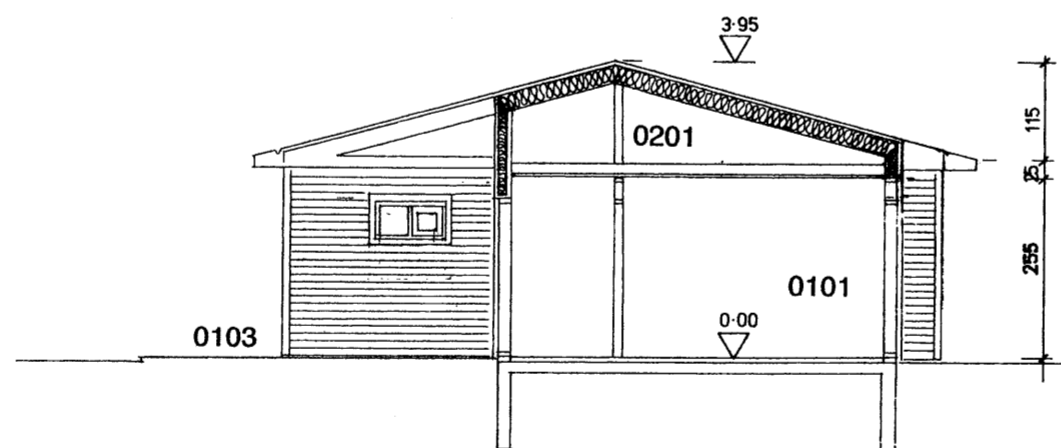

PVERSNEIÐING B-B

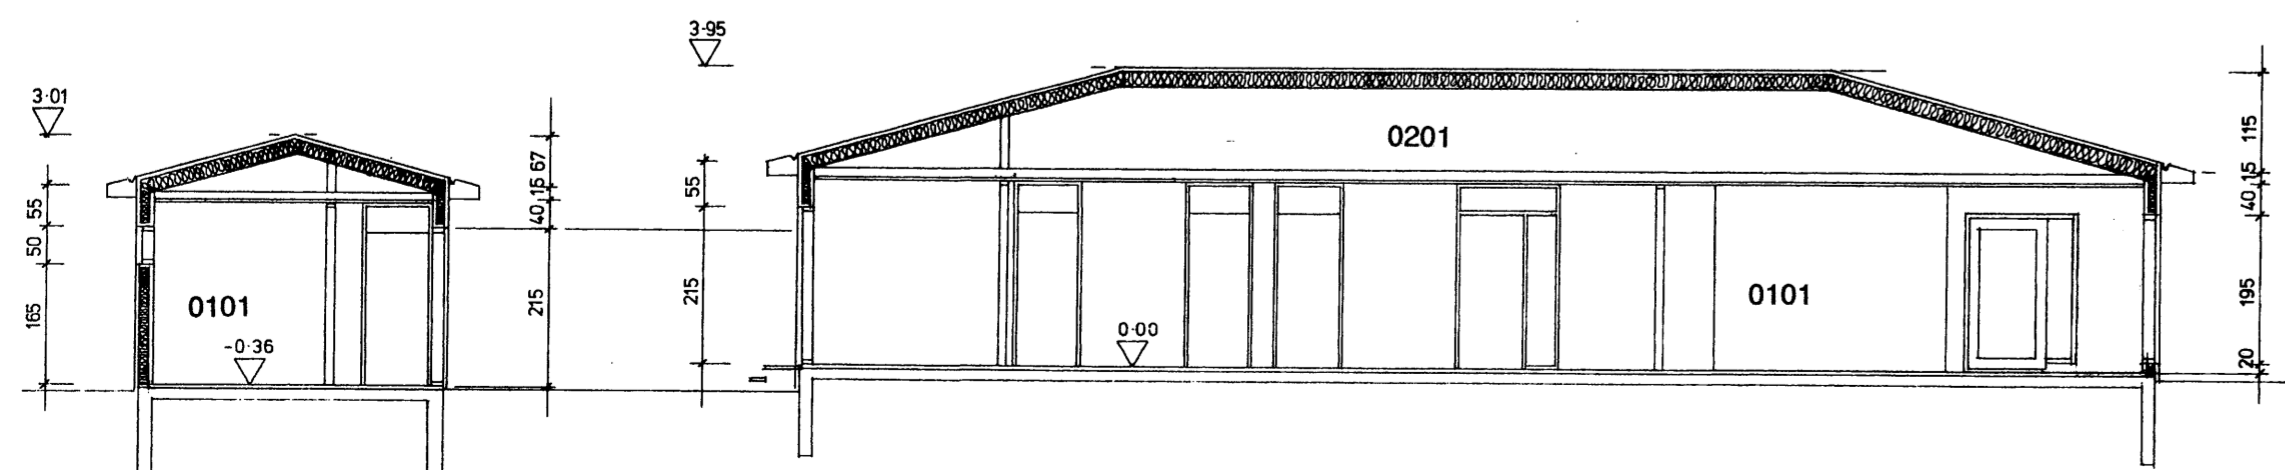

LANGSNEIÐING C-C

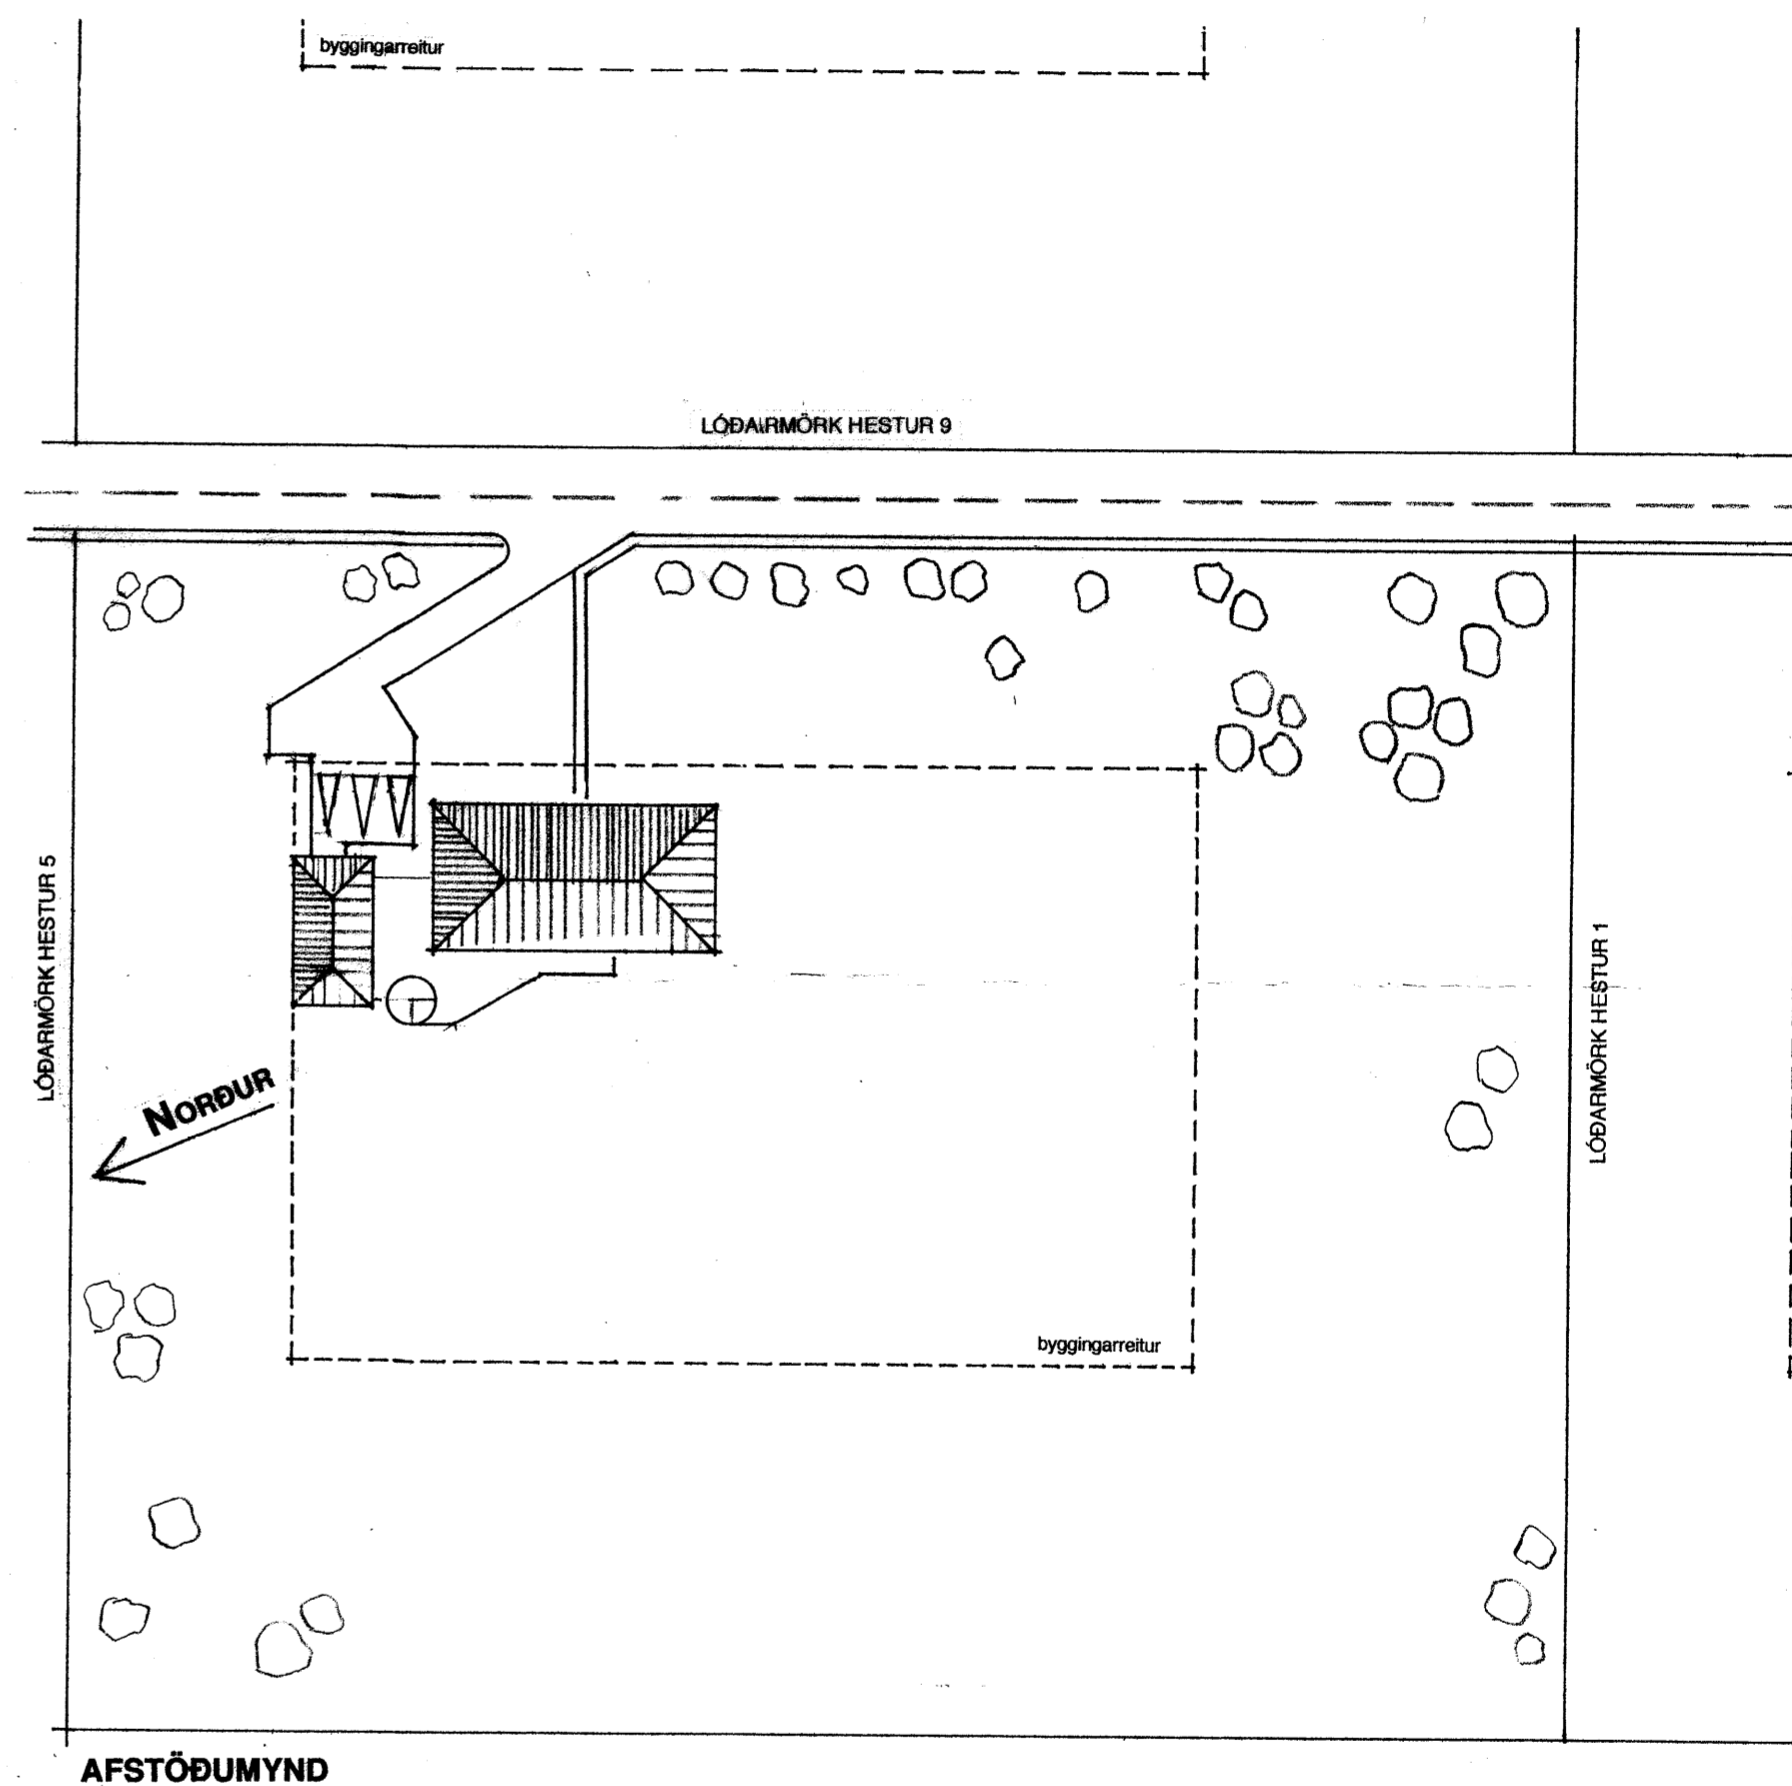

AFSTÖÐUMYND

SUMARHÚS 3, HESTI, GRÍMSNESI
 VERKKAUPI: JÖRGEN ALBRECHTSEN
 KT. 040555-3079 S. 8959141

GRUNNMYND OG SNEIÐINGAR m. 1:100
 AFSTÖÐUMYND m. 1:500

17. SEPTEMBER 2007

Haraldur Helgason

091247-4299

HARALDUR HELGASON, ARKITEKT FAÍ
 HVASSALEITI 74; S. 897 6874