



Samþykkt
 27. MAI 2008
Alþýga Kjartan
 Byggingarfulltrúi uppsveita Ámessýslu

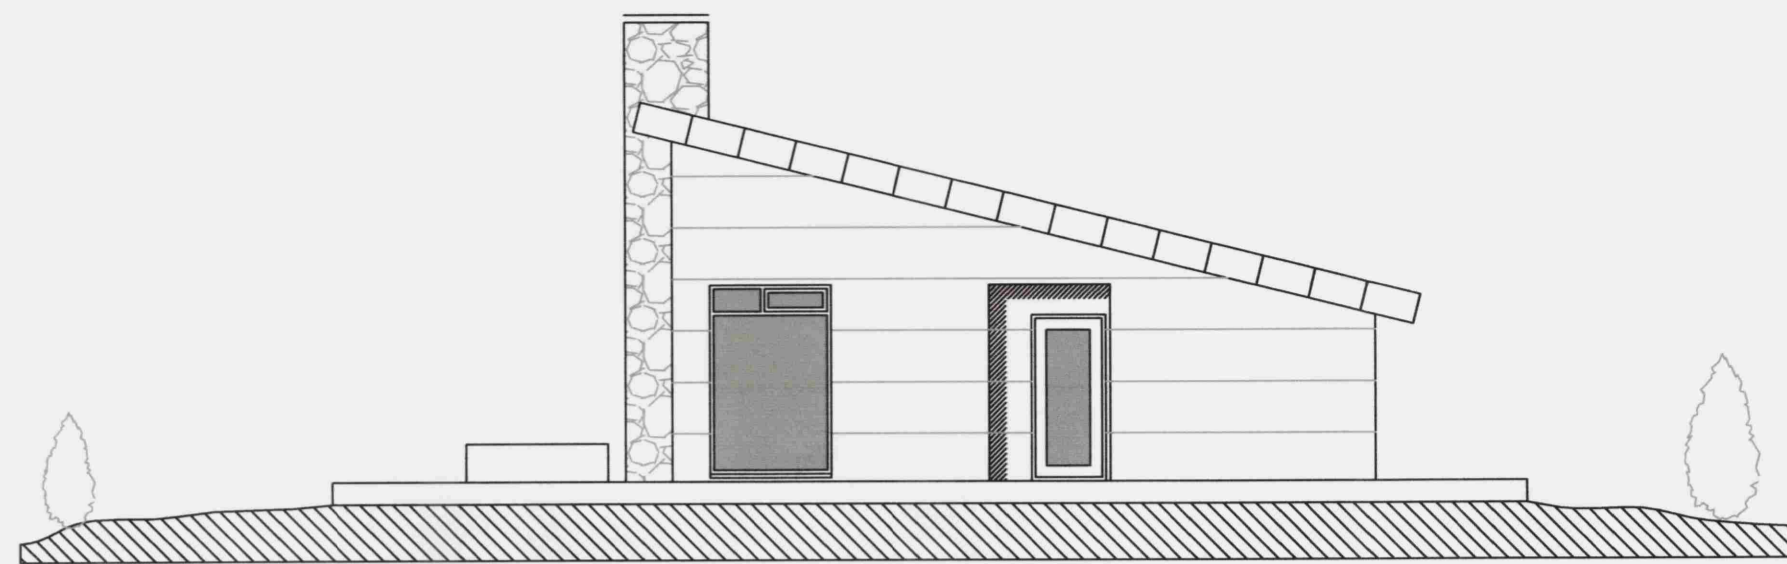


ÚTLIT SÚÐAUSTUR
 1:100

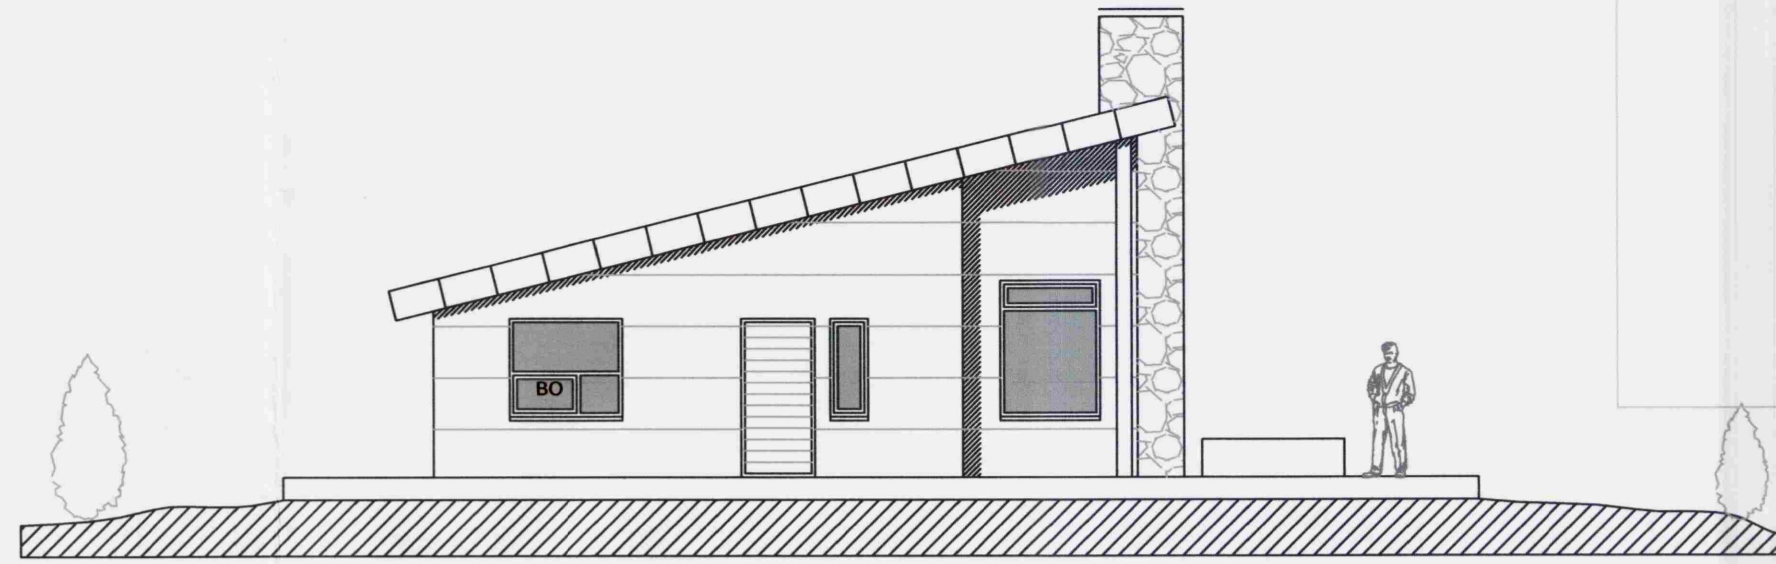


ÚTLIT NORÐVESTUR
 1:100




ÚTLIT SÚÐVESTUR
 1:100

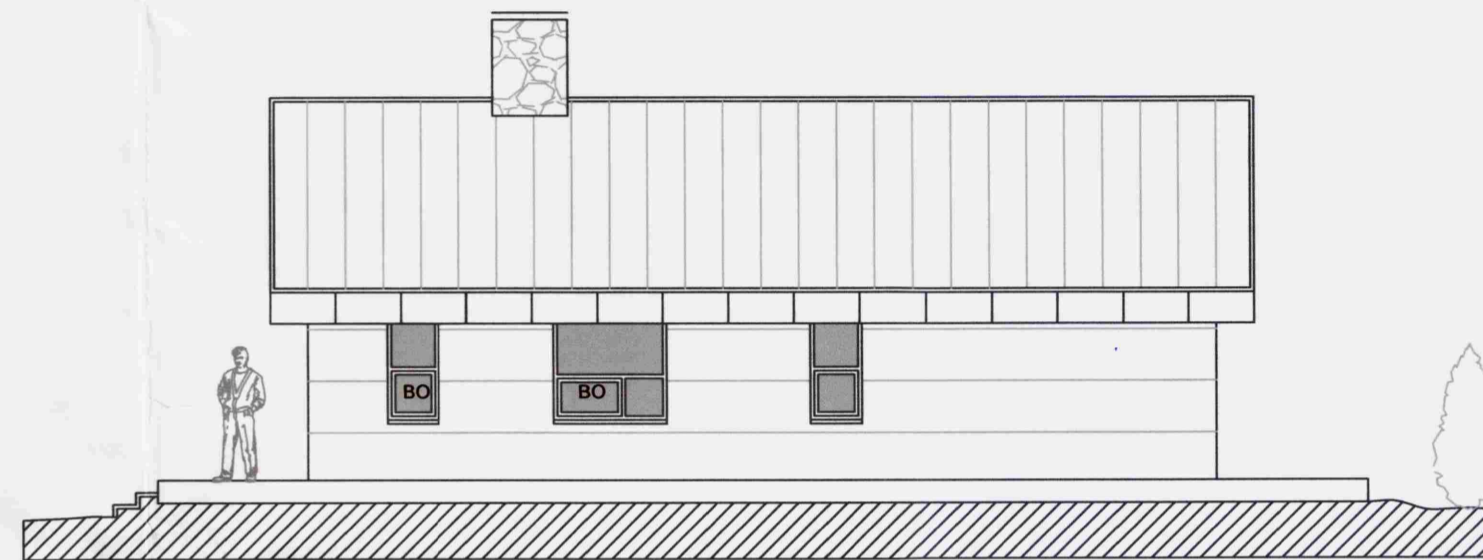

ÚTLIT NORÐAUSTUR
 1:100

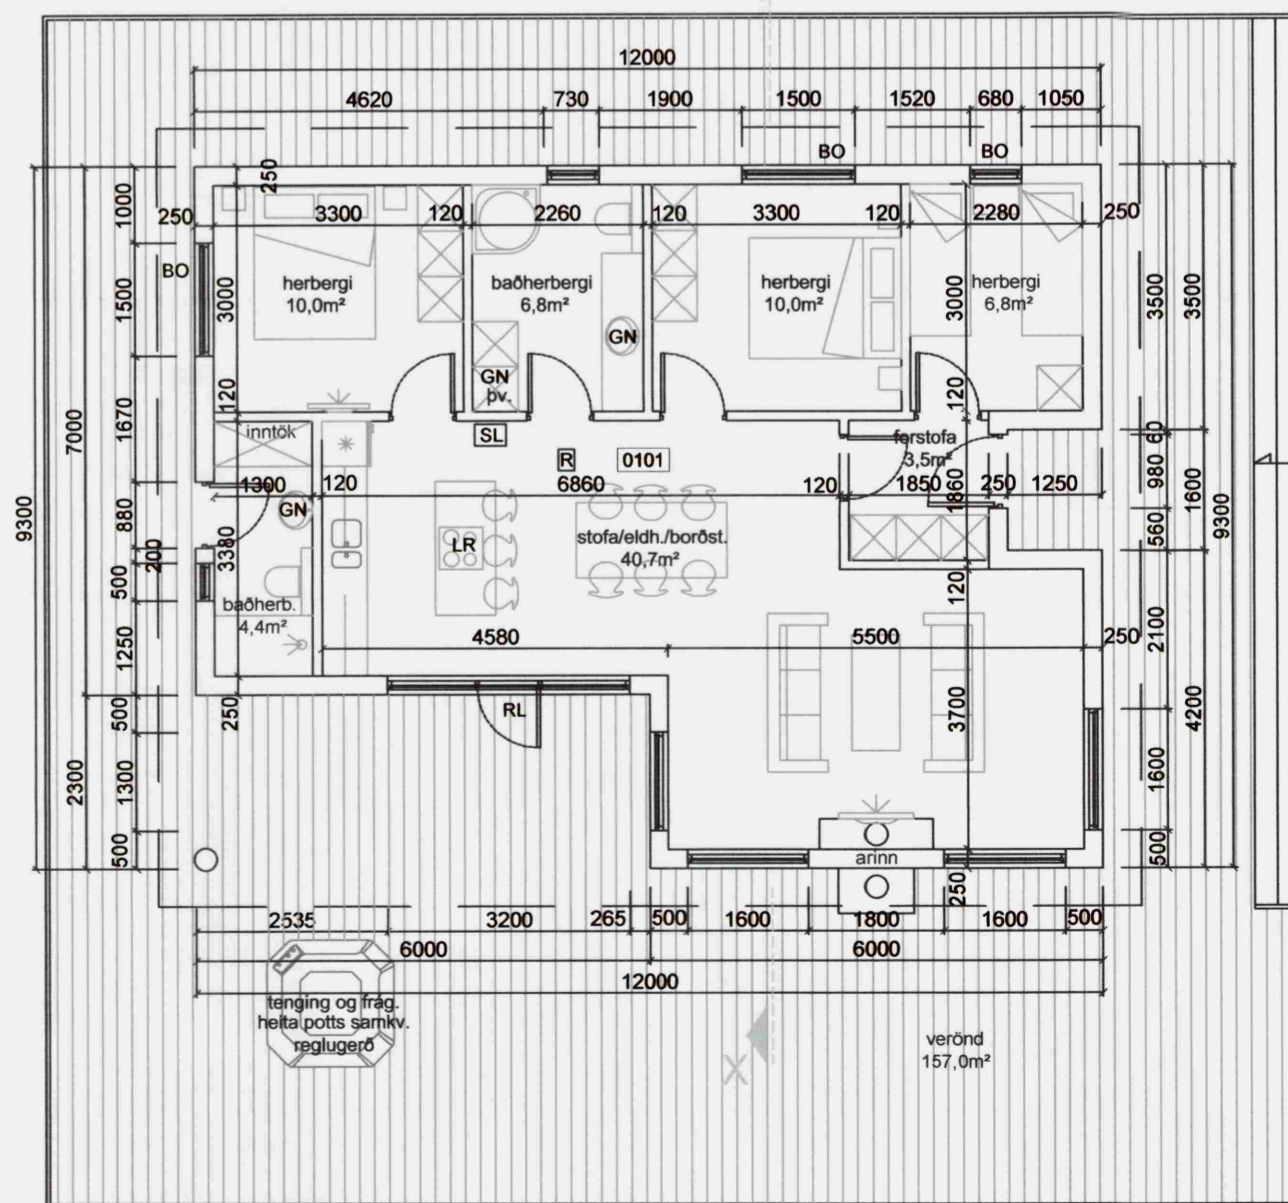

GRUNNMYND
 1:100

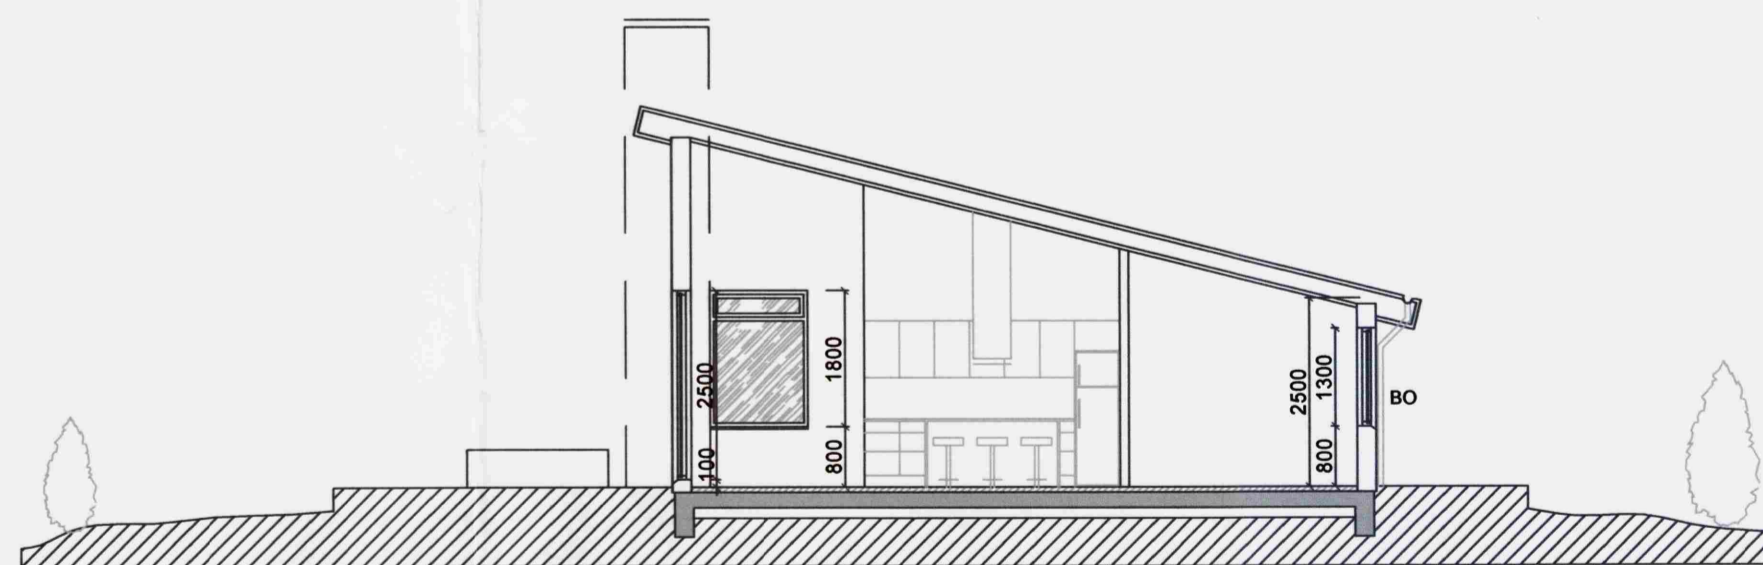

SNEIDING X-X
 1:100

BREYTINGAR	NR.	DAGS.	BREYTING	Sp.

K.J. HÖNNUN EHF 460902-2150
 TEL: 554-3232
 TEL: 899-3234
 E-MAIL: kjhonnun@visir.is

HÖNNUN - SKIPULAG - RÁÐGJÖF
 KJARTAN RAFNSSON FÍLÍÐSA 270365-3539
 JÓN M. HALLDÓRSSON BYGGINGAFR. 091162-3509

SAMÞYKKT *Jón Halldórsson*

VERK
 HESTUR 32
 GRÍMSNESI

TEIKNING
 FRISTUNDAHÚS
 GRUNNMYND, ÚTLIT OG SNEIÐING

KVARDI
 1:100

DAGS.
 19.05.2008

TEIKNAD AF
 KR

TEIKNING NR.

10-02