
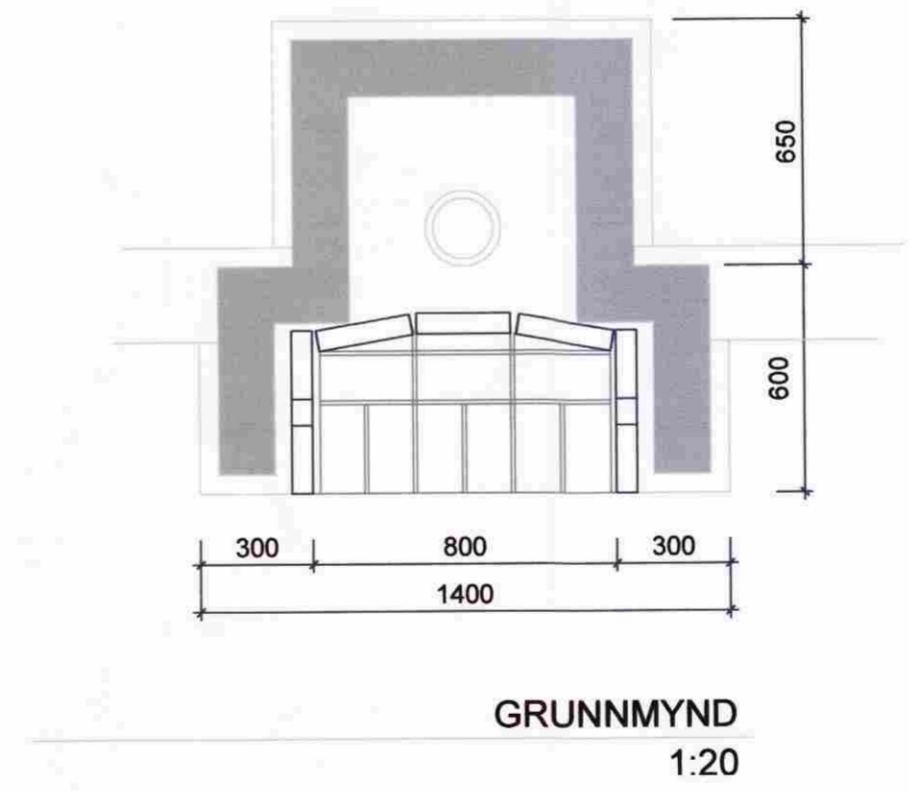
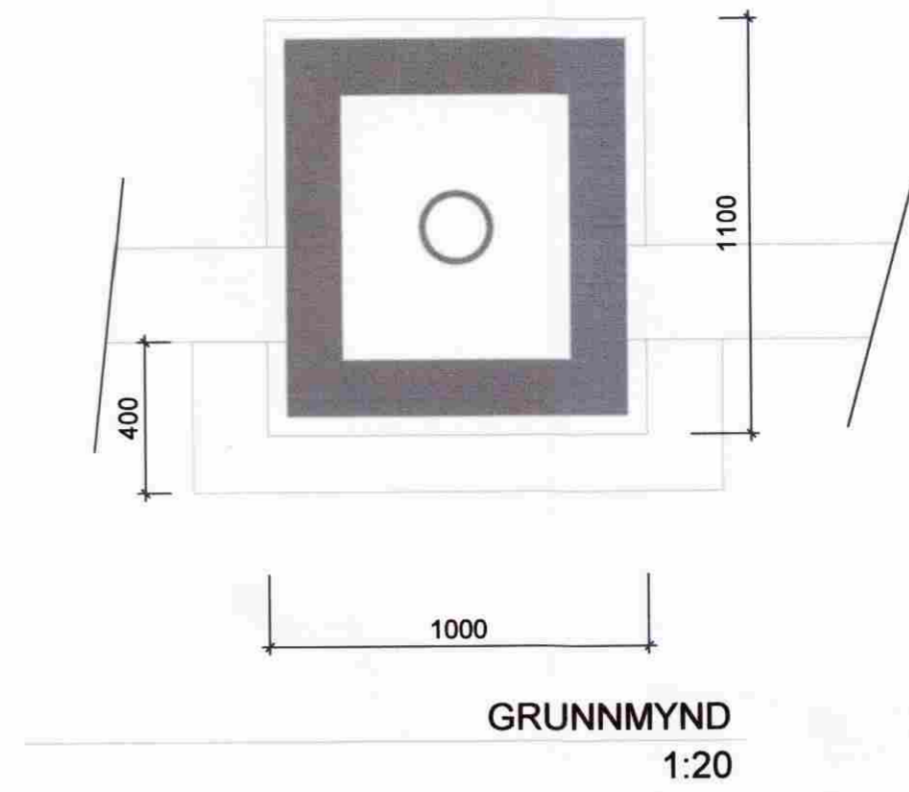
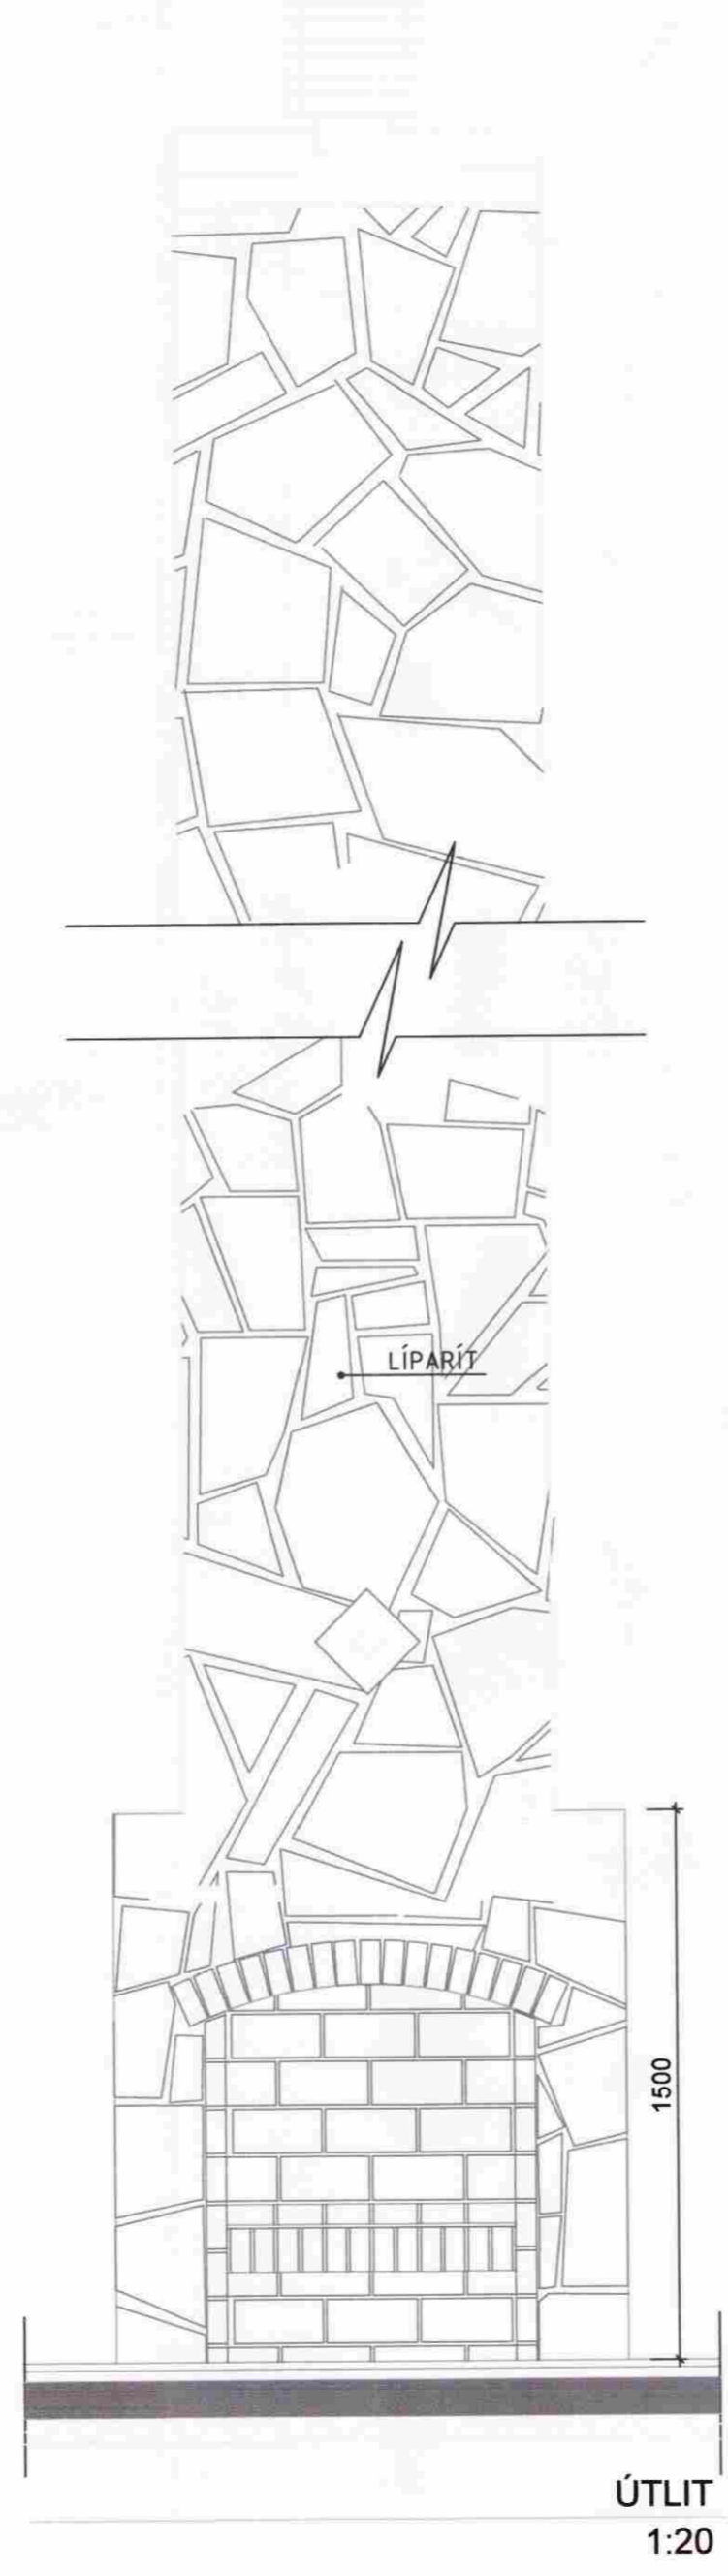


MÓTTEKIÐ
 0 7 BKT. 2008
 Byggingafultrúi uppsv. Ámessýslu og Flóahf.

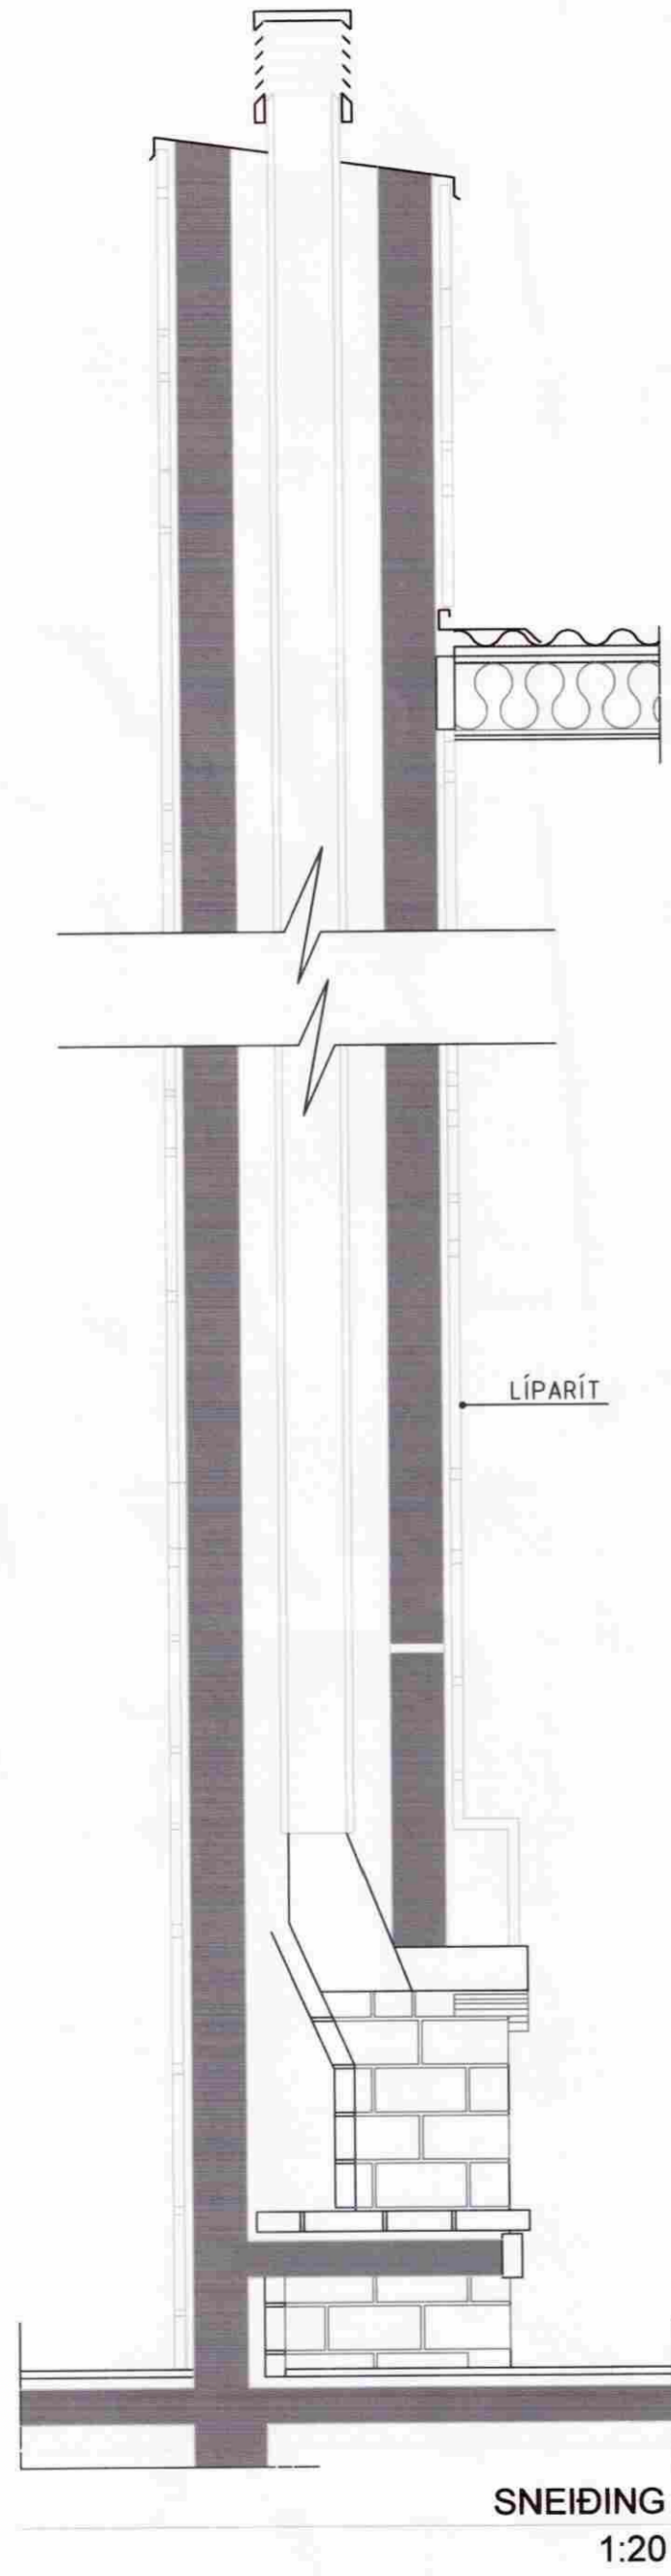

BREYTINGAR			
NR.	DAGS.	BREYTING	SP.

K.J. HÖNNUN EHF 460902-2150
 TEL: 554-3232
 TEL: 899-3234
 E-MAIL: kjhonnun@visir.is

HÖNNUN - SKIPULAG - RÁÐGJÖF
 KJARTAN RÁFNSSON FII/IDSA 270365-3539
 JÓN M. HALLDÓRSSON BYGGINGAFR. 091162-3509

Jon Halldórsson

VERK
 HESTUR 32
 GRÍMSNESI
 TEIKNING
 FRISTUNDAHÚS
 ARINN

KVARÐI
 1:20

DAGS.
 22.07.2008
 TEIKNAD AF
 KR

TEIKNING NR.