

1

2

3

4

5

6

7

8

A

B

C

D

E

F

A

B



C

D

E

F

MÓTTÉKID
 07.08.2008
AM
 Byggingafultrúi uppsv. Árnassýslu og Flóðánr.

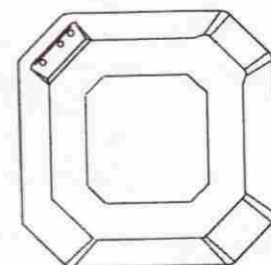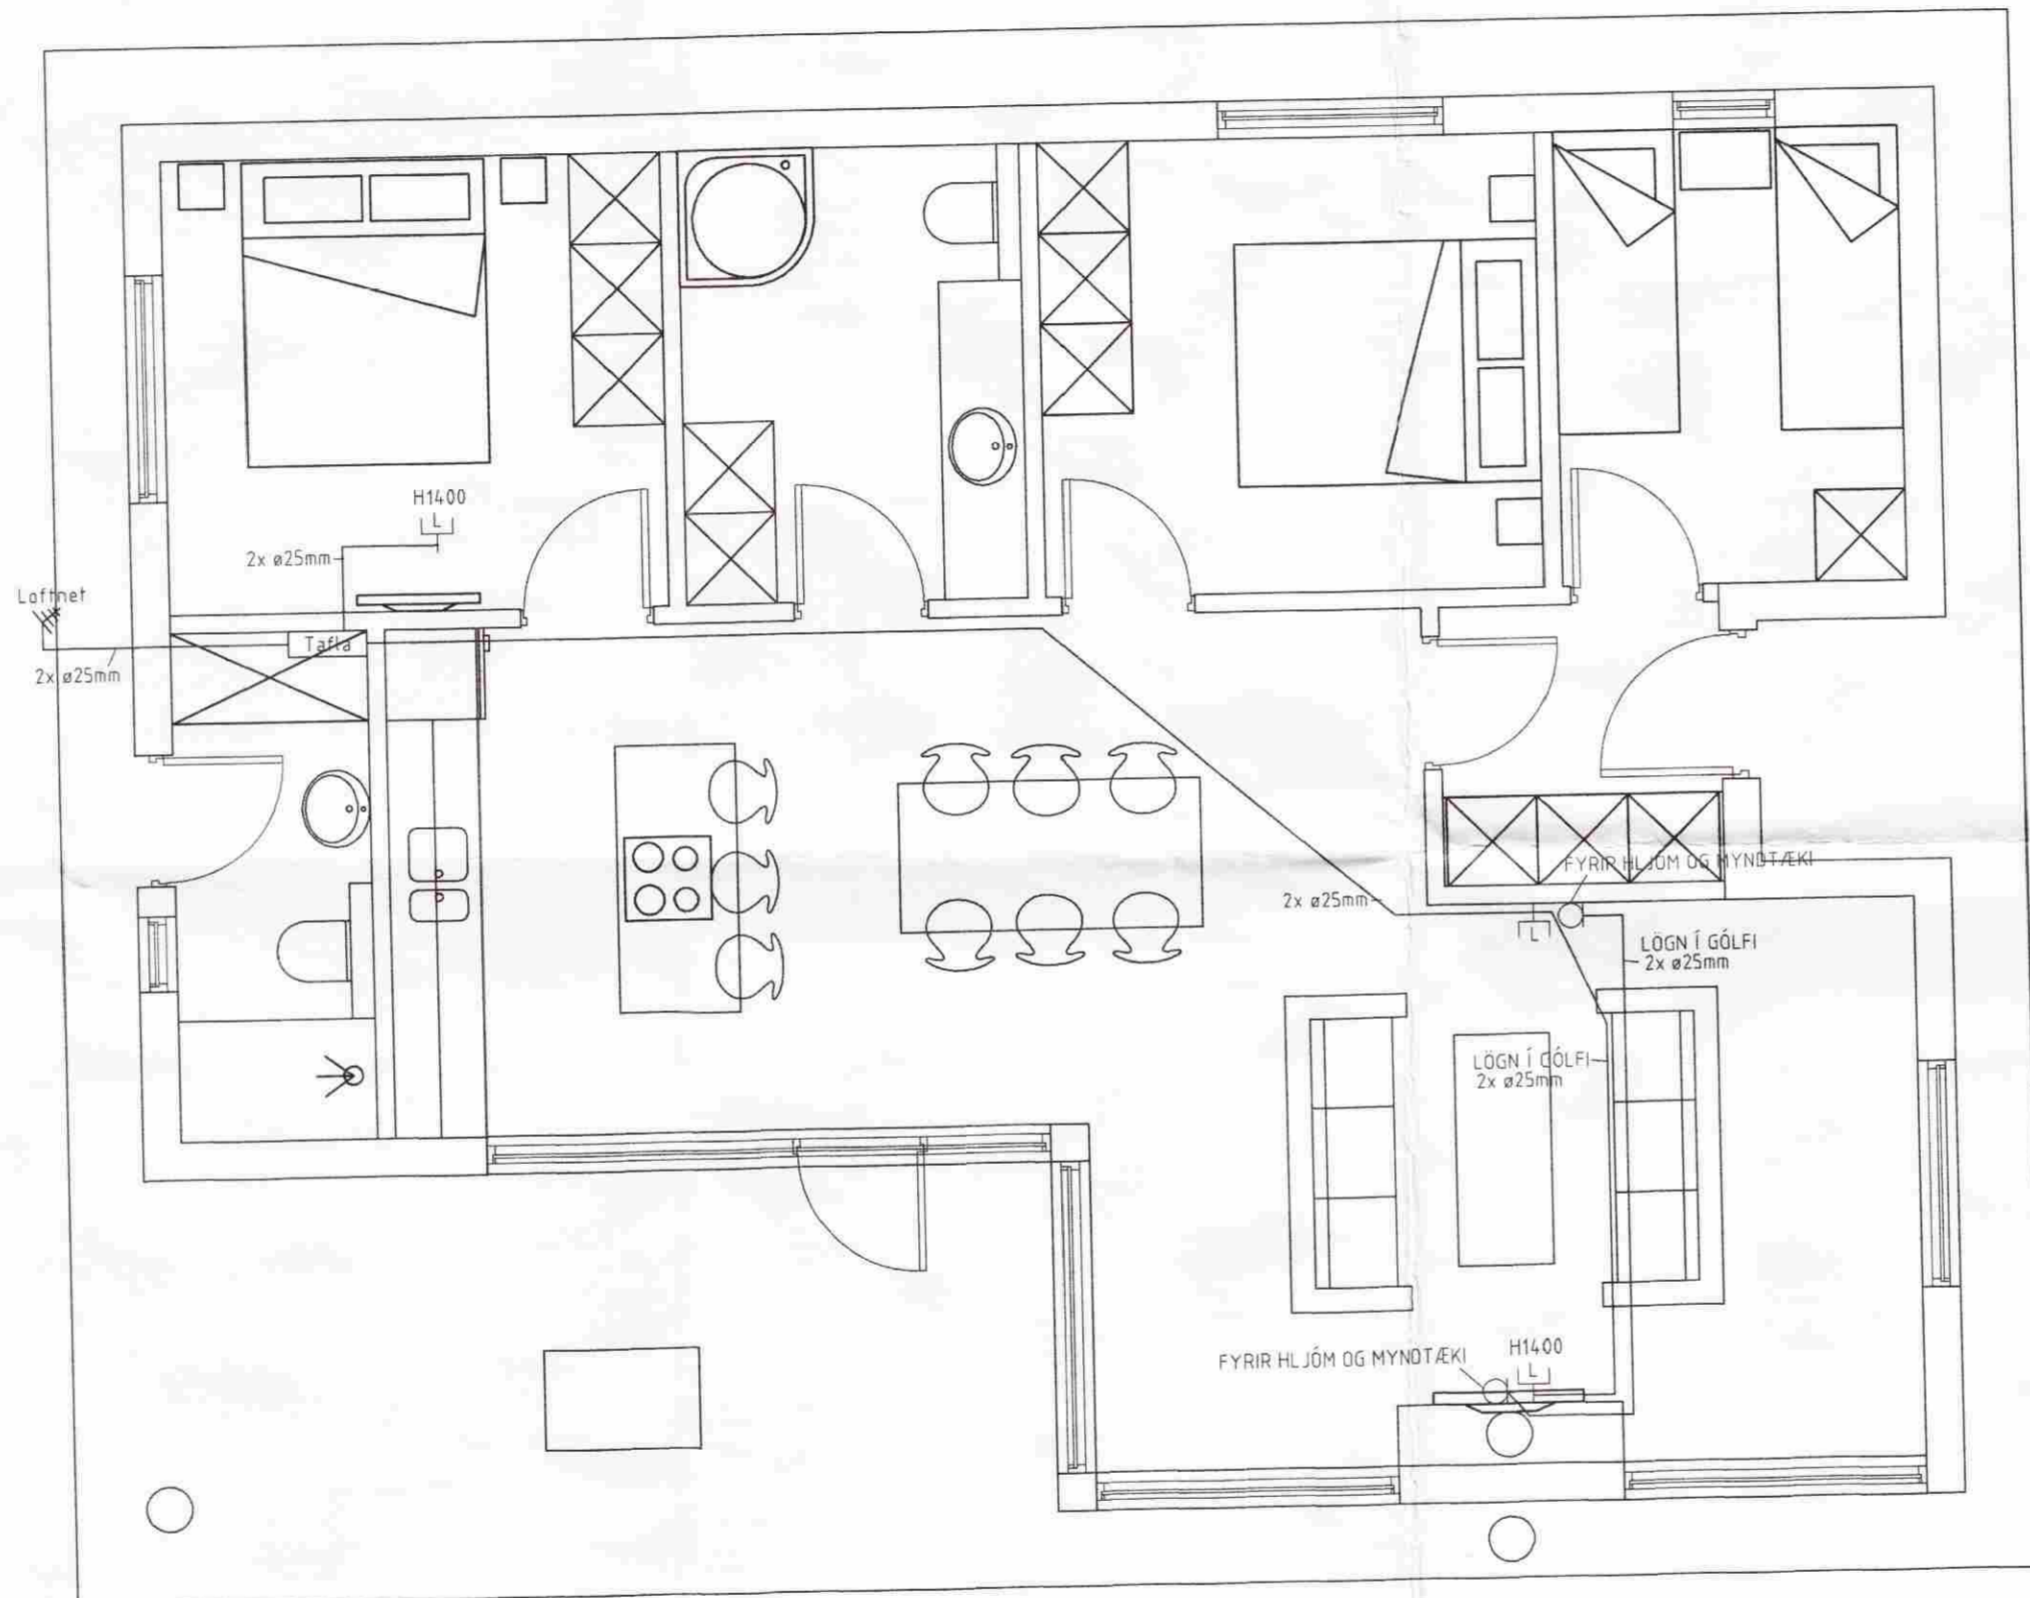

Jon M. Halld

BREYTINGAR				
ÚTG.	DAGS.	BREYTING	HA.	YF.

VERKHLUTI
SMÁSPENNULAGNIR

KVARDI 1:50

HANNAÐ	TEIKNAD	YFIRF.	ÓTGÁFA
BÓ	BÓ	ÁA	

VERKKAUPI

GÖTUHEITI
HESTUR 32

STABUR
GRÍMSNESI

Ásgeir Arnbjörnsson rafiðnfræðingur
 Kennit. 200352-3359
 Kirkjuvellir 9, 221 Hafnarfjörð Sími 555 4123 / 899 4123

TEIKNING NR.	BLAD NR.	N. BLAD NR.
08-005	5 AF 5	

DAGS.	VERK NR.
2008-08-26	1016

SAMR. *Ásgeir Arnbjörnsson* KENNIT. *200352-3359*

1

2

3

4

5

6

7

8