


*Arnaldur Einarsson*

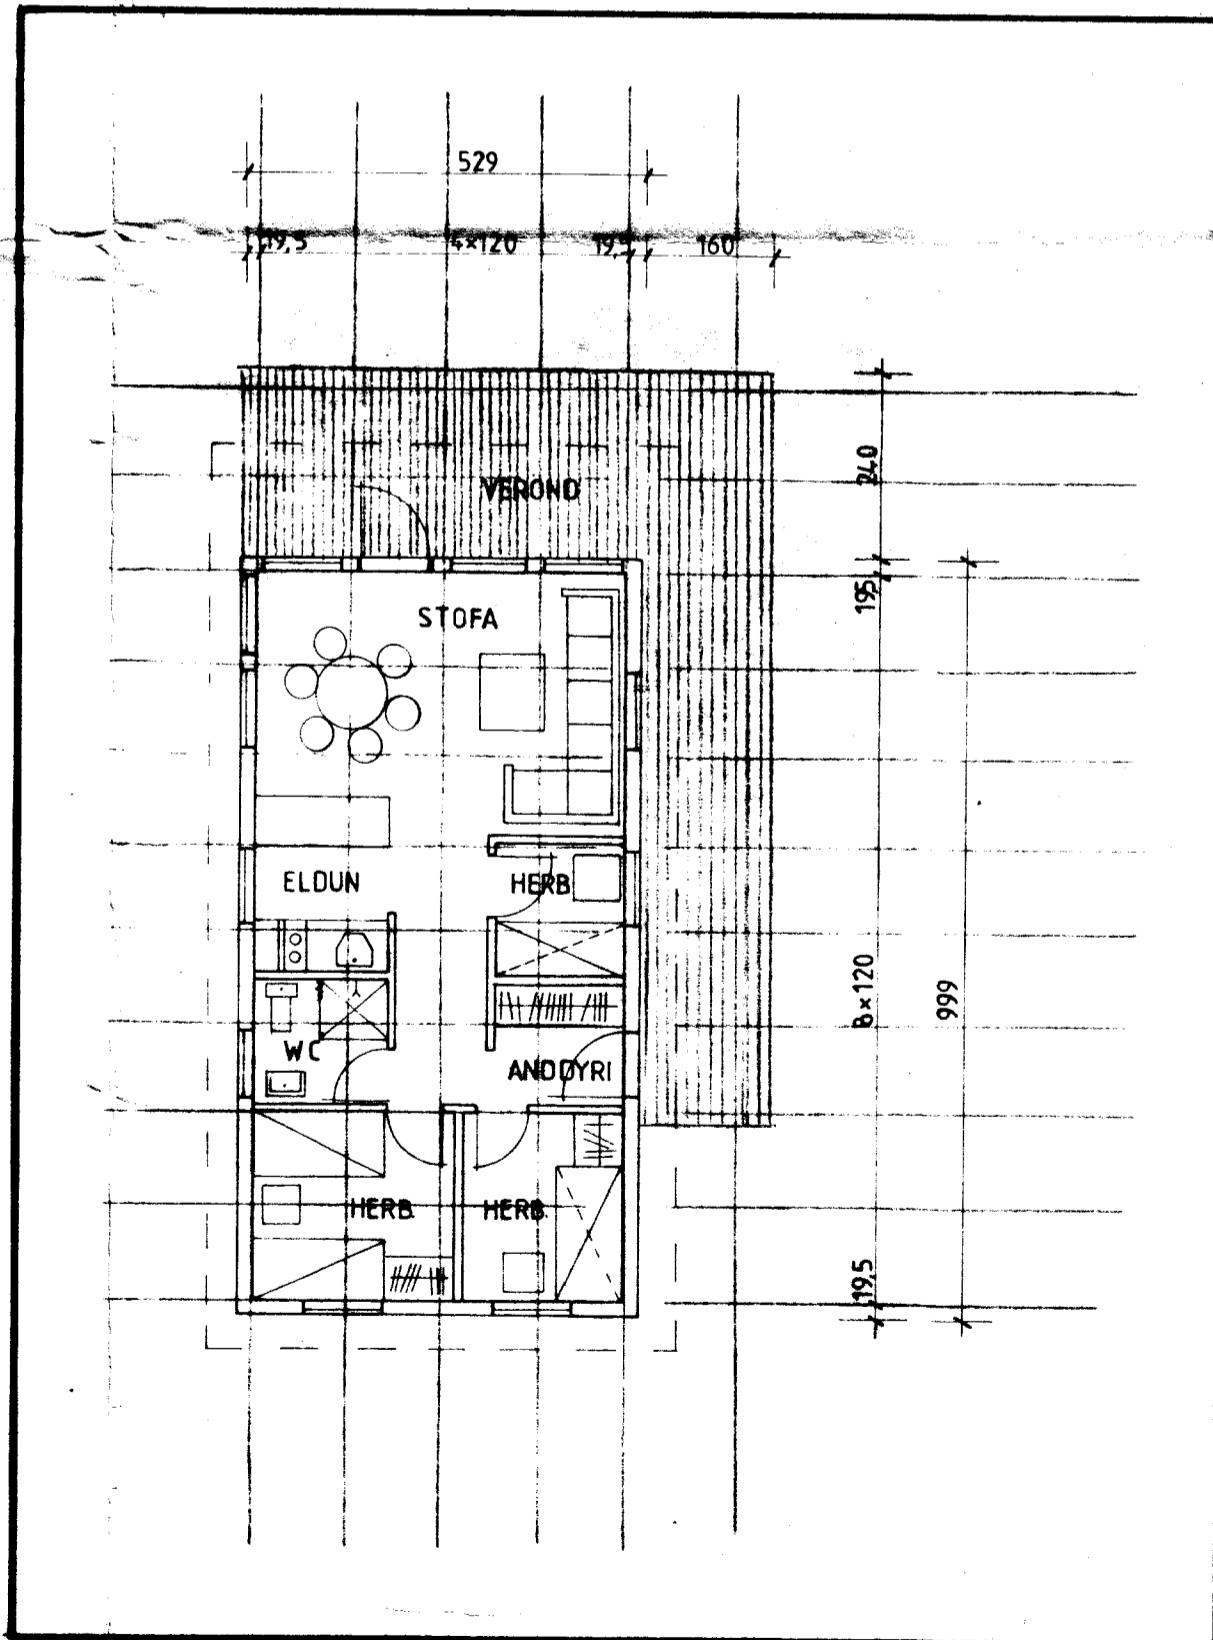

GRÍMSNESI 1-800-BELGUSÍ - ISIA 50-2222

*Reynir Þorsteinsson*

SKÝRINGAR:

SUMARHÚS SIGURJÓNS ERLINGSSONAR  
NR 41 Í HESTSLANDI, GRÍMSNESI.

ÚTLIT, GRUNNMYND, AFSTADA OG SNID.

STÆRDIR:

RÚMMÁL 155,7 m<sup>3</sup>  
FLATARMÁL 52,7 m<sup>2</sup>