




Vestur

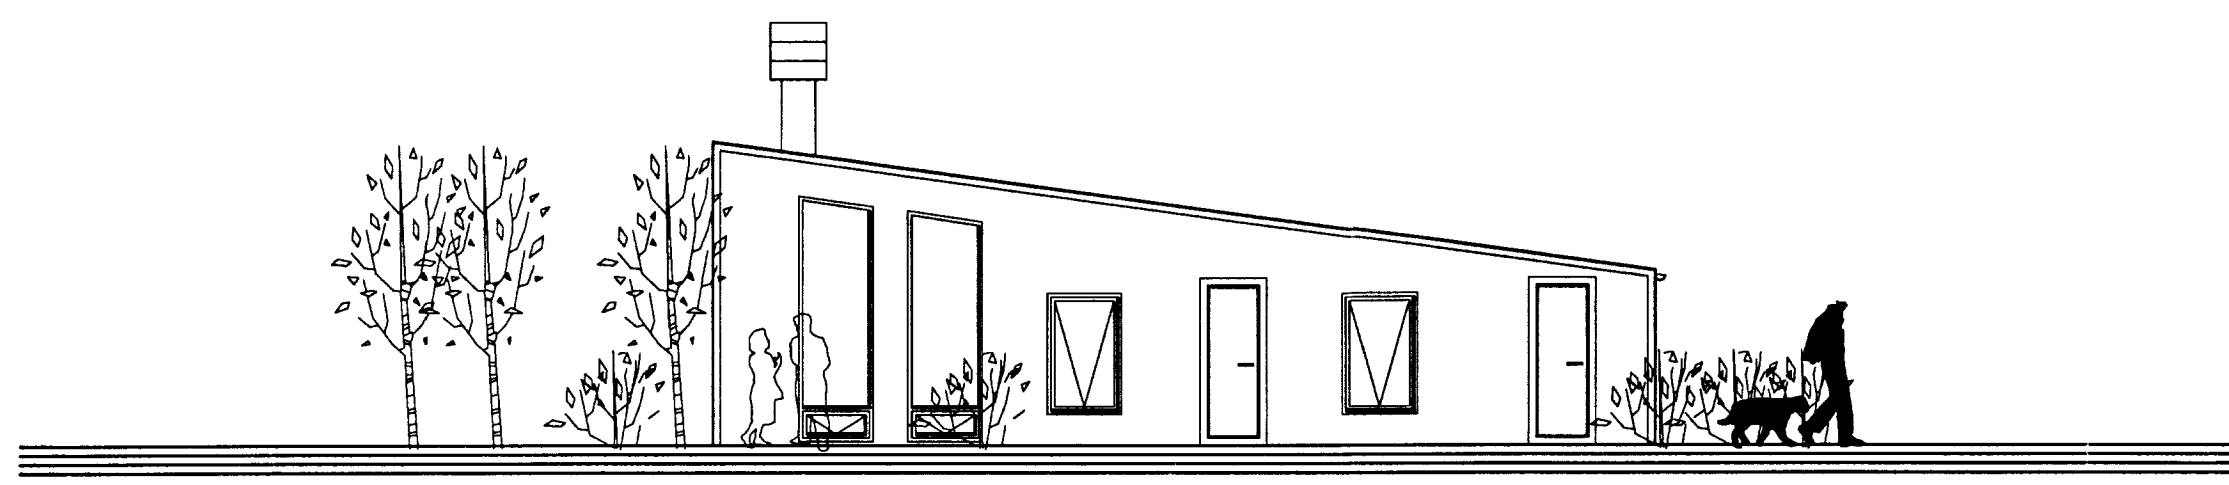

Suður

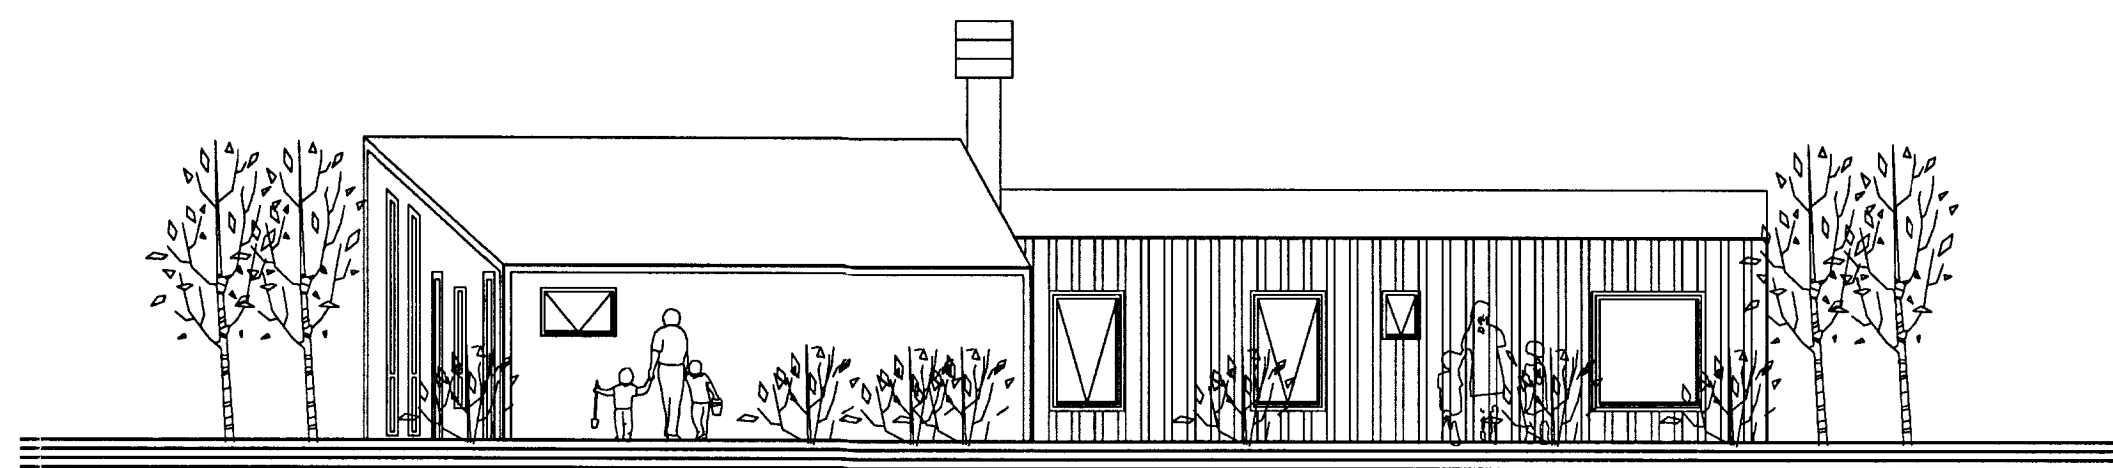

Austur

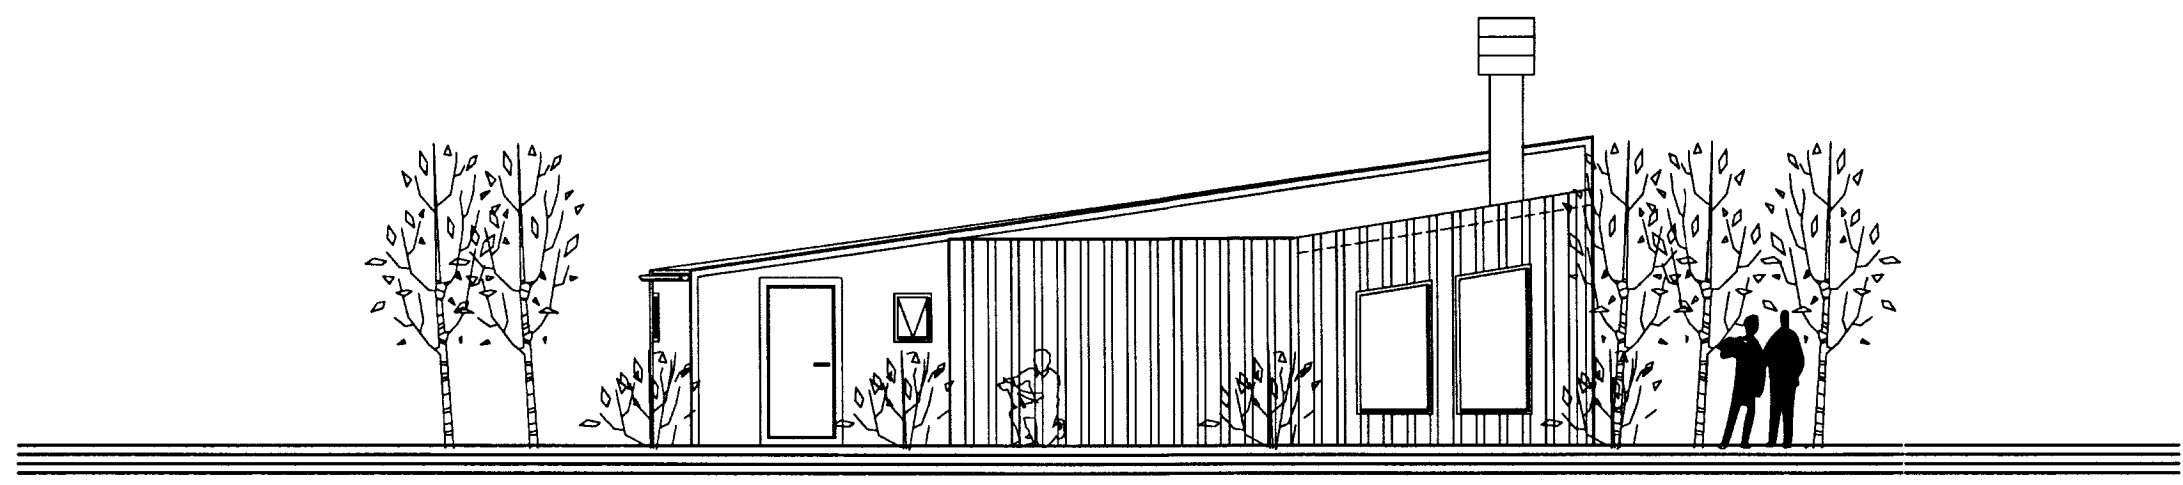

Norður

VERKEFNI: Hestur 58 - Grímsnesi	Teikn. aðj.	Teikni.nr
Sumarbústaður 1 : 100	Dags. 22.02.2006	103
	e-mail:	robert@arkoteiknistofa.is

ARKO Teiknistofa Langholtsvegi 109-104 Rvk. Sími 588-2500-GSM 894-6565-Fax: 5882501
 Jón Róbert Karlsson - Kt: 020141-3449 *apl. og f. Arnarson*
 Br. A-breyta létt þak yfir pall 29.08.2006