



SUMARÞUS ÞEYTLANDI GRIMNESI
NR:6


BYGGINGAFULLTRÚ
Samp. 12/7 '89
GRIMNESSHREPPS
Hilmar Gunnarsson

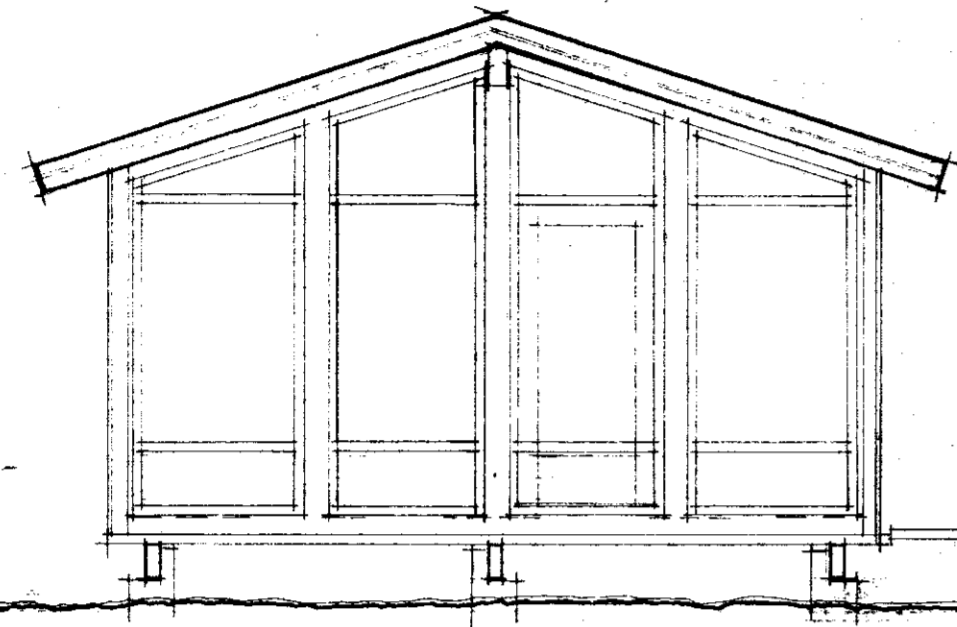


SUÐUR

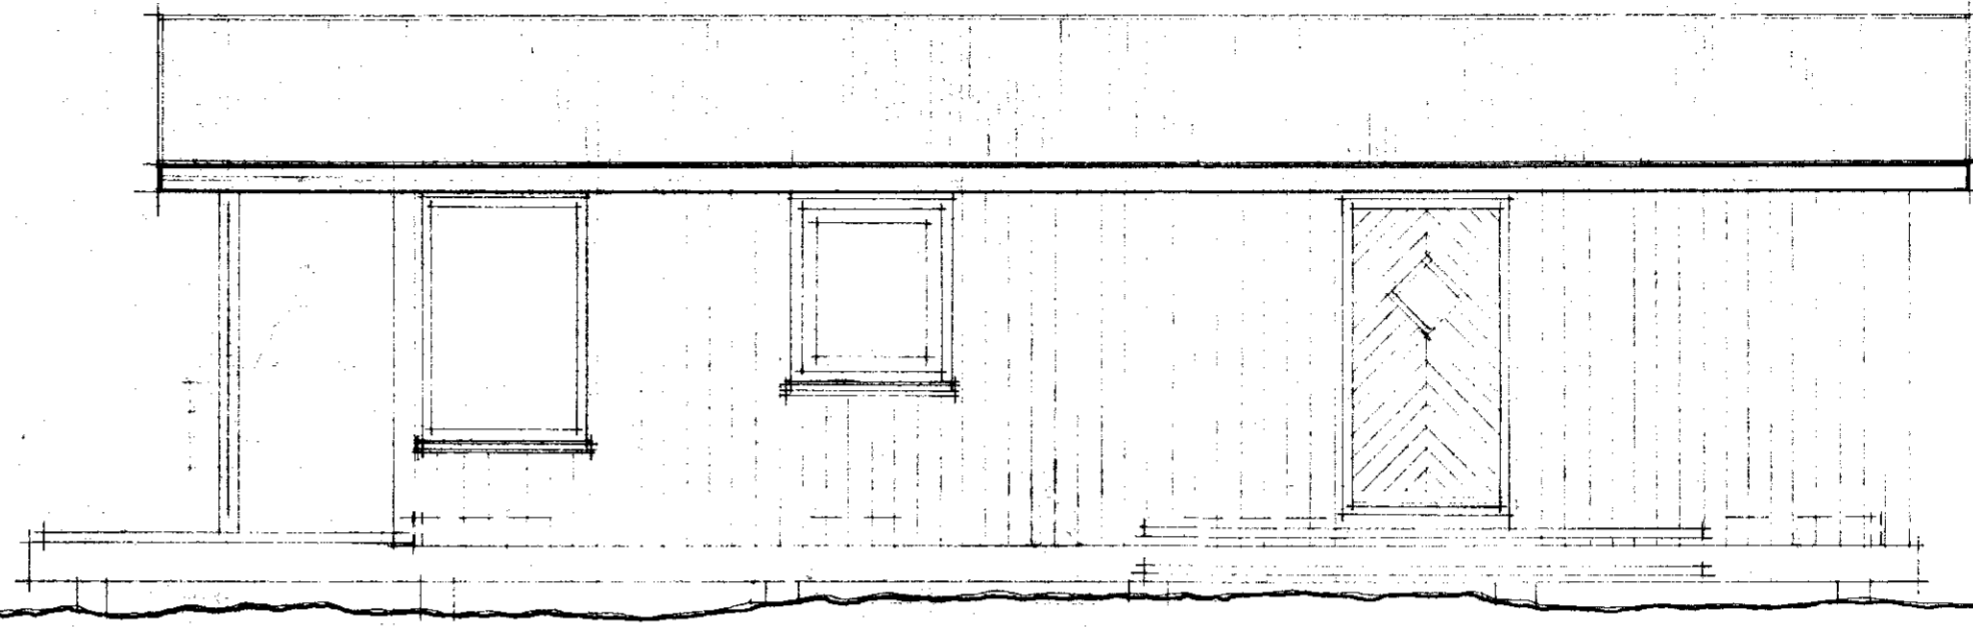

AUSTUR

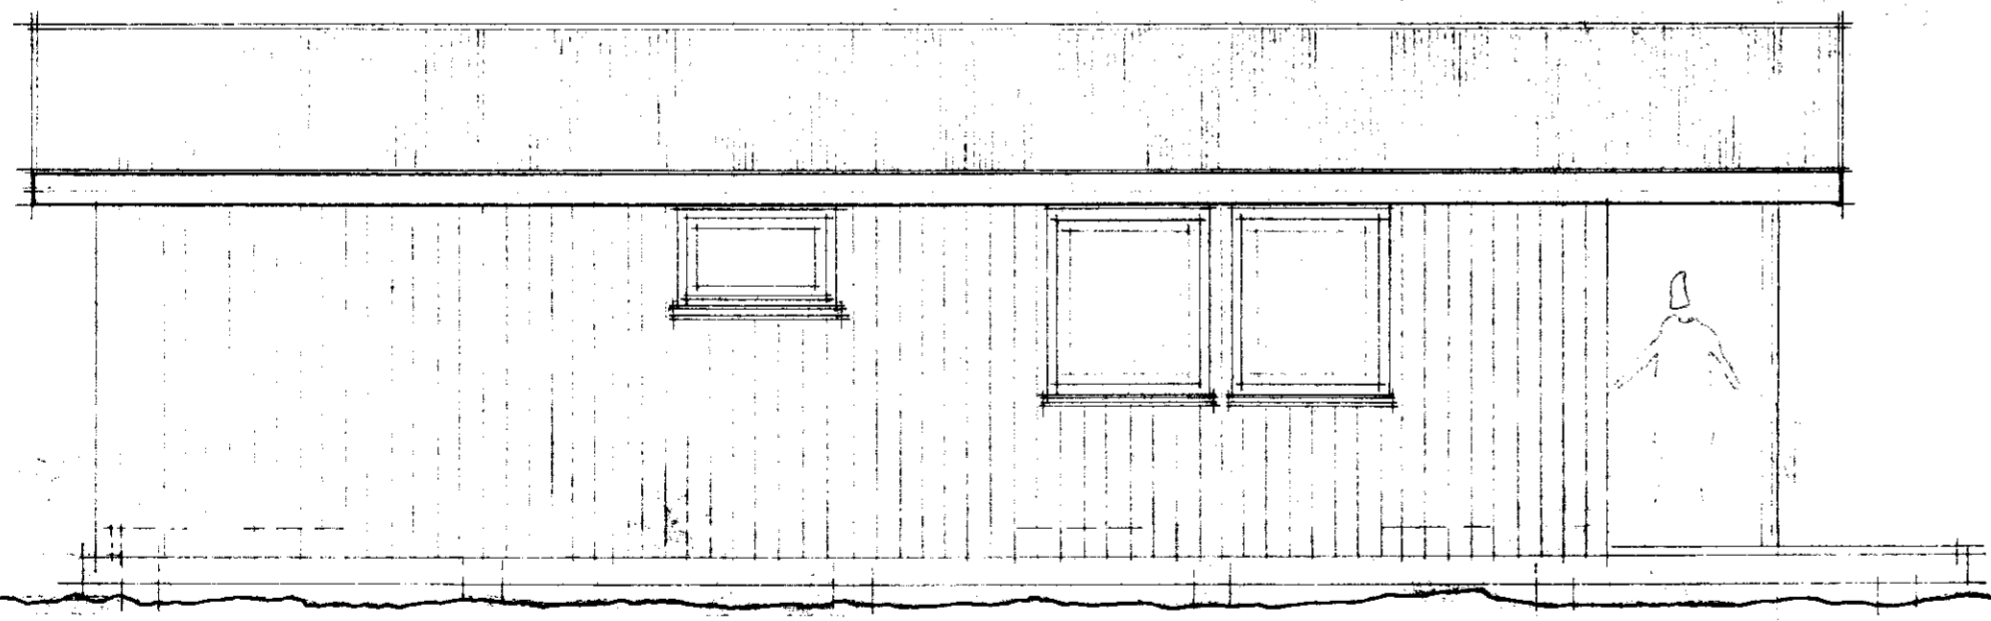

VESTUR

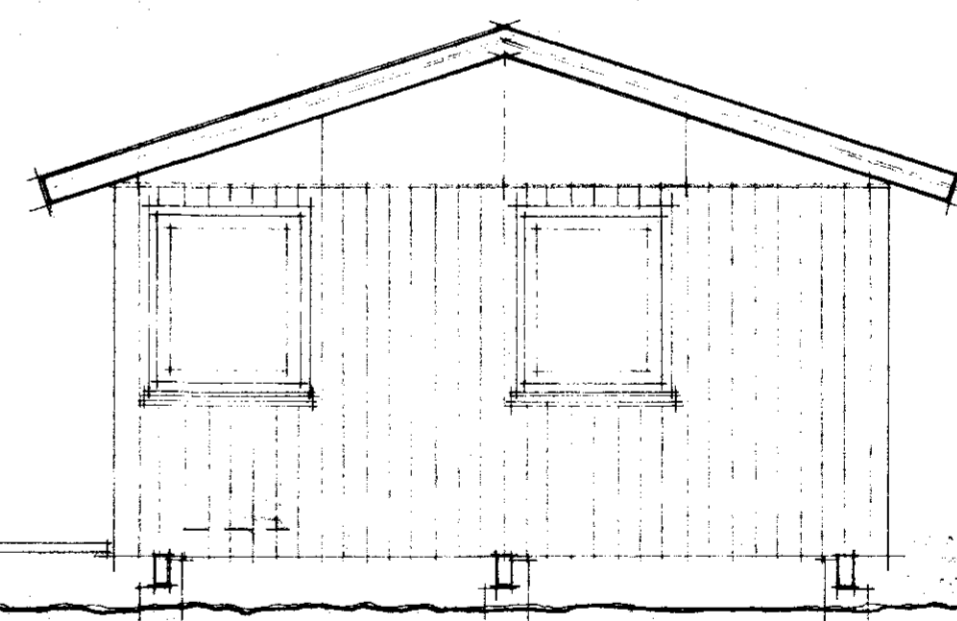

NORÐUR

VERKEFNI SUMARÞUS HARALDAR SIGURSSONAR ÞEYTLANDI GRIMNESI NR:6	VERK NR. DAGS. JULI '89	TEIKN. BR.	TEIKN. NR. 102
ÚTLIT 1:50			

ARKO *Hilmar Gunnarsson*
ÁSMUNDUR, RÓBERT OG KALDAL LAUGAVEG 41 SÍMI 21930